


Fifth Floor Plan

Scale: 1:50@A1

1

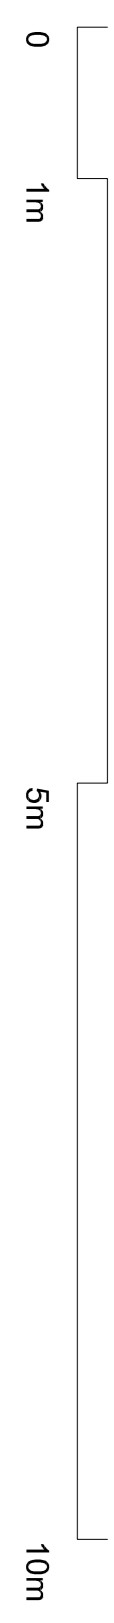

PLANNING

20.06.18 | 5th Floor reduction, Section BB added

THIS DRAWING IS NOT TO BE SCALED. ONLY DIMENSIONS ARE TO BE FOLLOWED UNLESS THE DRAWING IS PART OF A PLANNING APPLICATION. CONTRACTORS ARE TO CHECK ALL DIMENSIONS BEFORE WORK COMMENCES AND REFER ANY APPARENT DISCREPANCY TO THE ARCHITECT.
THIS DRAWING IS THE SOLE PROPERTY OF M&R PARTNERSHIP LIMITED, AND MAY NOT BE COPIED OR REPRODUCED IN ANY MANNER WHATSOEVER WITHOUT THE OWNERS WRITTEN CONSENT. © COPYRIGHT.

PROJECT 77 - 79 Charlotte Street
London W1

DRAWING Proposed
Fifth Floor Plan
Planning set

M&R P
M&R PARTNERSHIP LTD

41 Foley Street, London W1W 7TS Tel: (020) 7631 5405 Email:
info@mrapartnership.co.uk Web: www.mrapartnership.co.uk

DATE: DEC 2017 SCALE: 1:50@A1 DRAWN: GMF

DWG No: 3170_057 REV. No: A

FILE: 3170_057_Planning Fifth Floor.dwg