

01 South Elevation


Proposed

scale 1:100 @ A3

NOTE: To make the proposed architecture more legible, the trees, bushes and bin stores have been omitted from this elevation. To see these elements please refer to the street scape elevations in drawing 1984-01-DRG-204

MATERIALS KEY:
01. Brick
02. Fixed glazing
03. Fixed bronze screen/ Openable window behind
04. Bronze architectural metalwork
05. Metal fence

NOTE: Please refer to the photomontage elevations in the D&A report to see material colour and texture.

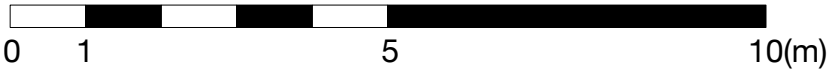

Client
The Diocese of London

Project
St Peter's Vicarage
53 Belsize Square, NW3 4HY

Drawing Status
Planning

Title Drawing
South Elevation
Proposed

Scale
1:100 @ A3

Date
16.12.2015

Revision
-

Drawn
JG

Checked
GM

Drawing No
1984-01-DRG-202

JOHNSON
NAYLOR

020 7490 8885 | jn@johnsonnaylor.co.uk
13 Britton Street London EC1M 5SX
johnsonnaylor.co.uk

Copyright Johnson Naylor. All dimensions
to be Checked on Site by Contractor.
DO NOT SCALE.

1984-01-DRG-202