


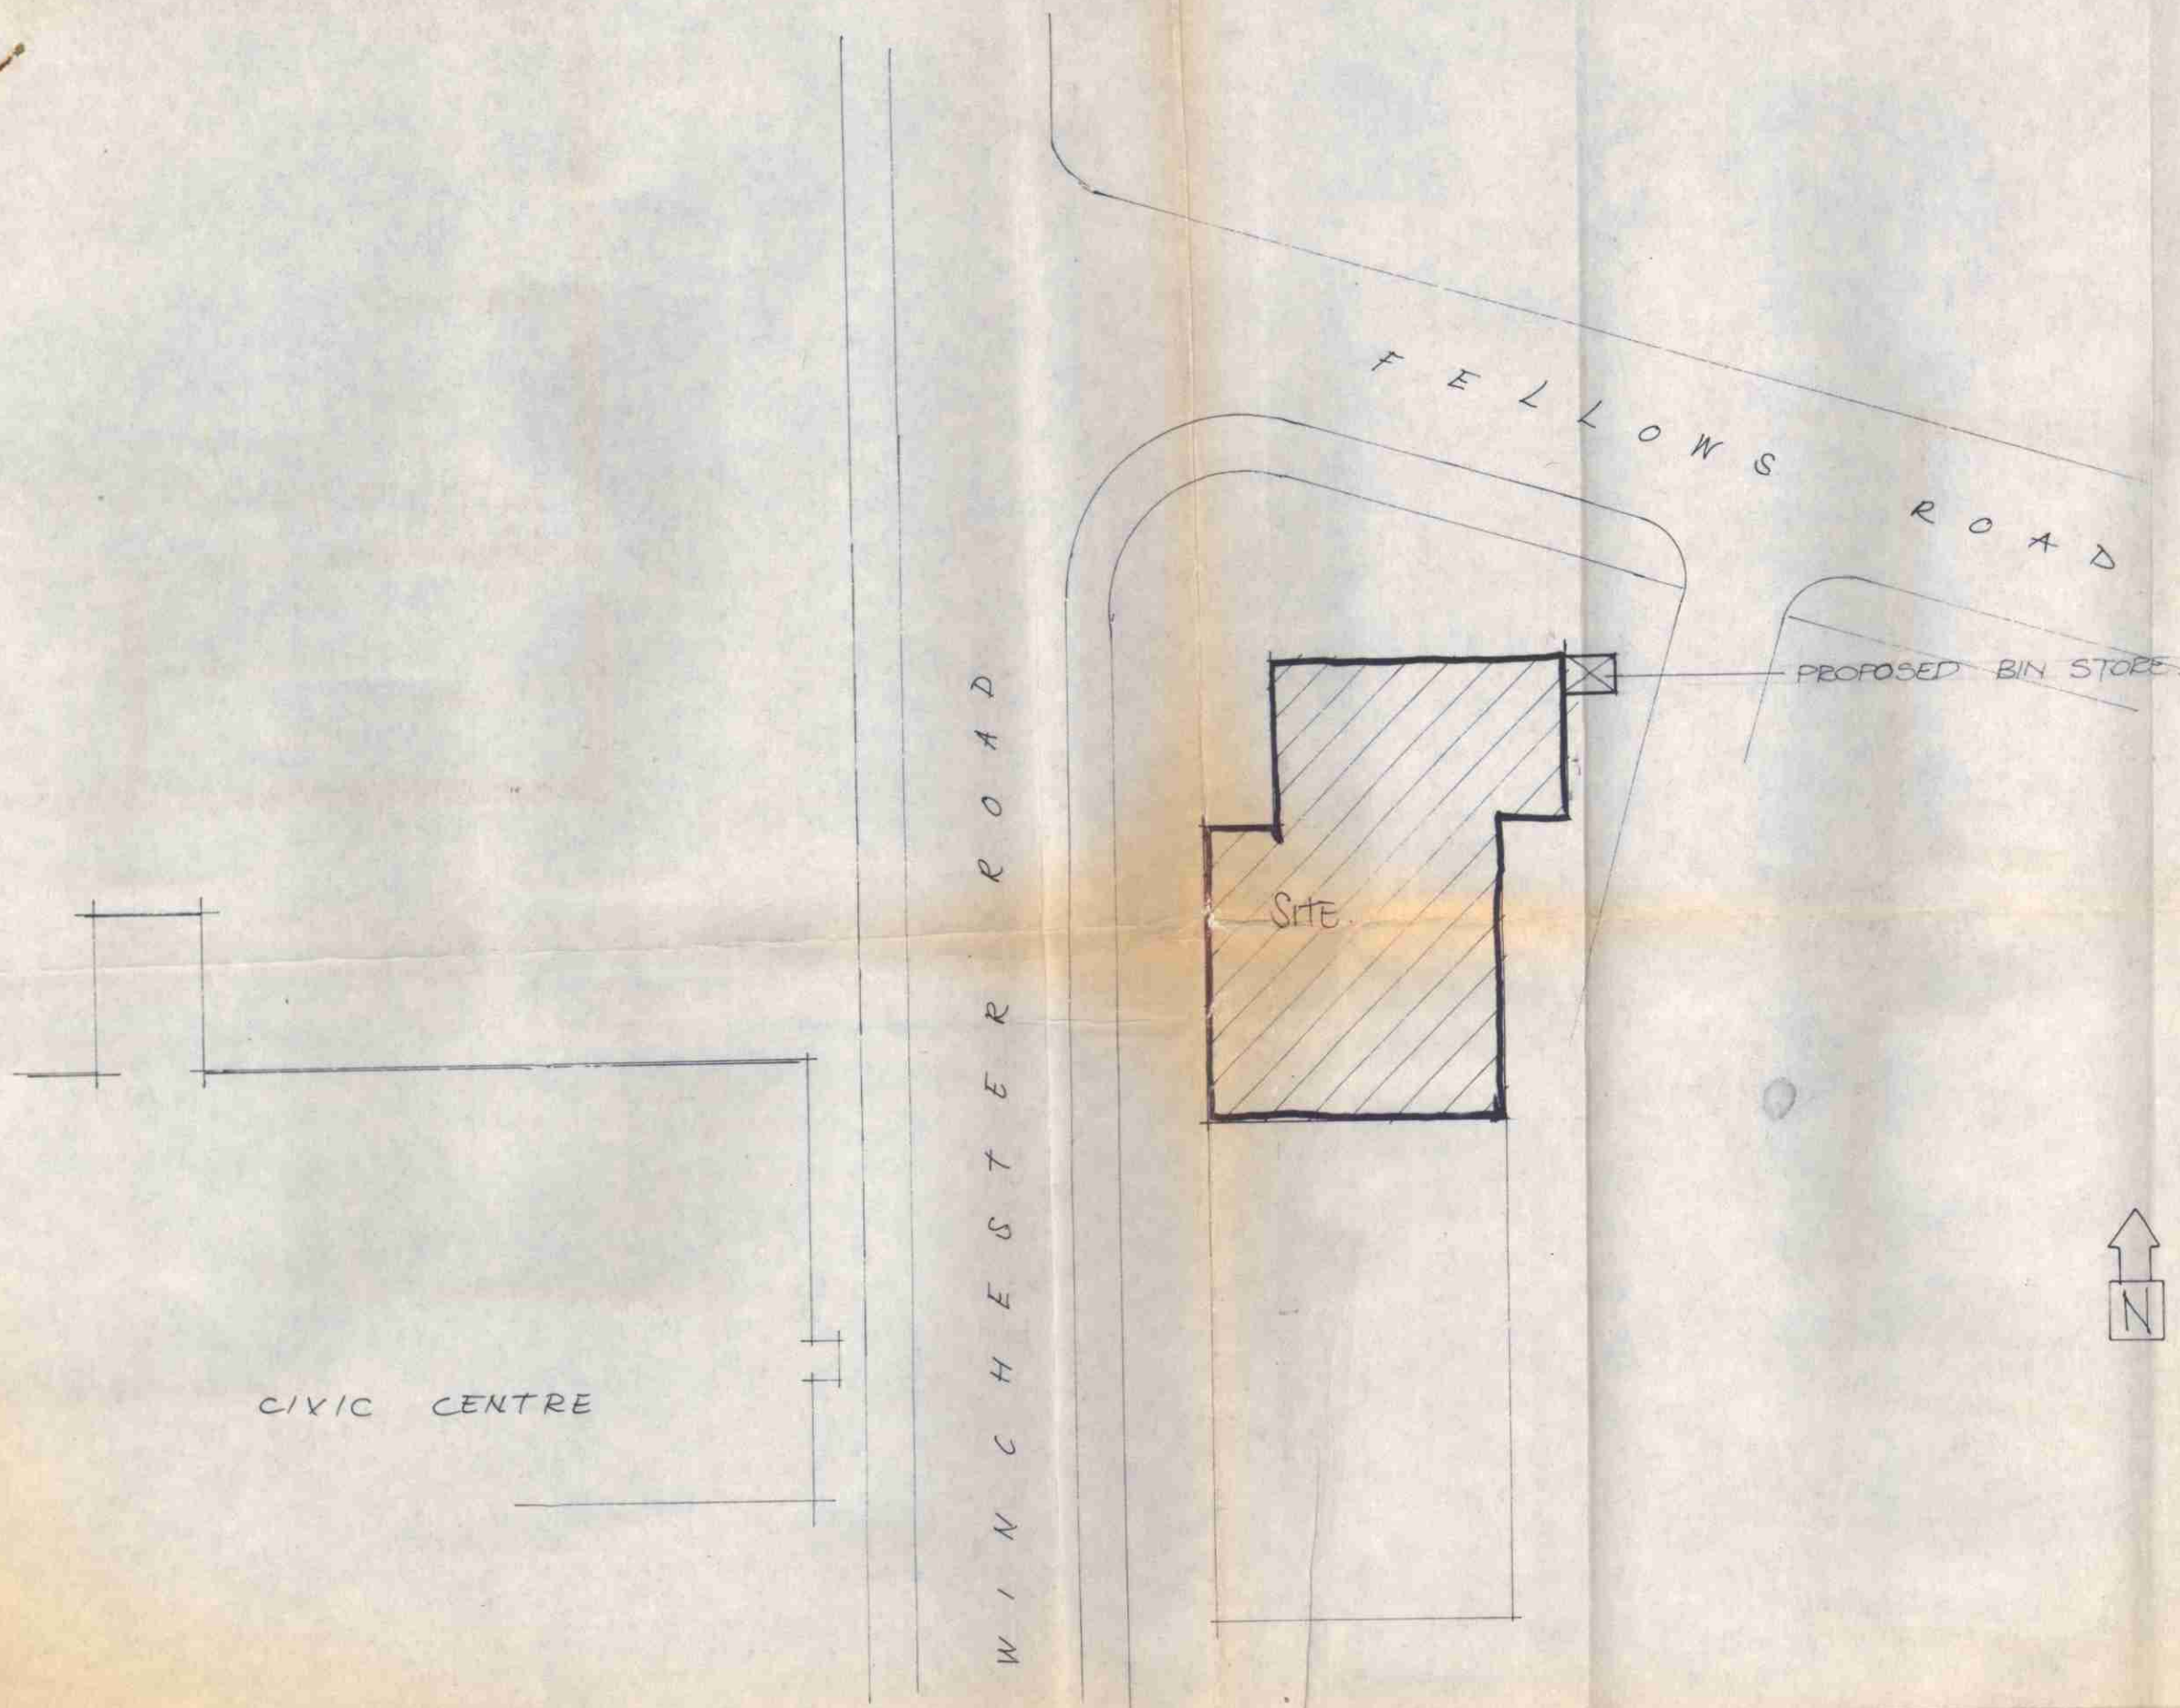

Bejam

Bejam Group Limited

1 Garland Road
Honeypot Lane
Stanmore
Middlesex HA7 1LE

Tel: 01 952 8311

SITE ADDRESS:

12-20, WINCHESTER ROAD,
SWISS COTTAGE,
LONDON, N.W.3.

DRAWING TITLE:

SITE PLAN.

H7/7/A/21131

SCALE:

1/32" = 1'-0"

DATE:

20th Feb '75

CHECKED BY:-

DRAWN BY:-

[Signature]

APPROVED BY:-

DRAWING No.

BJ-043A