


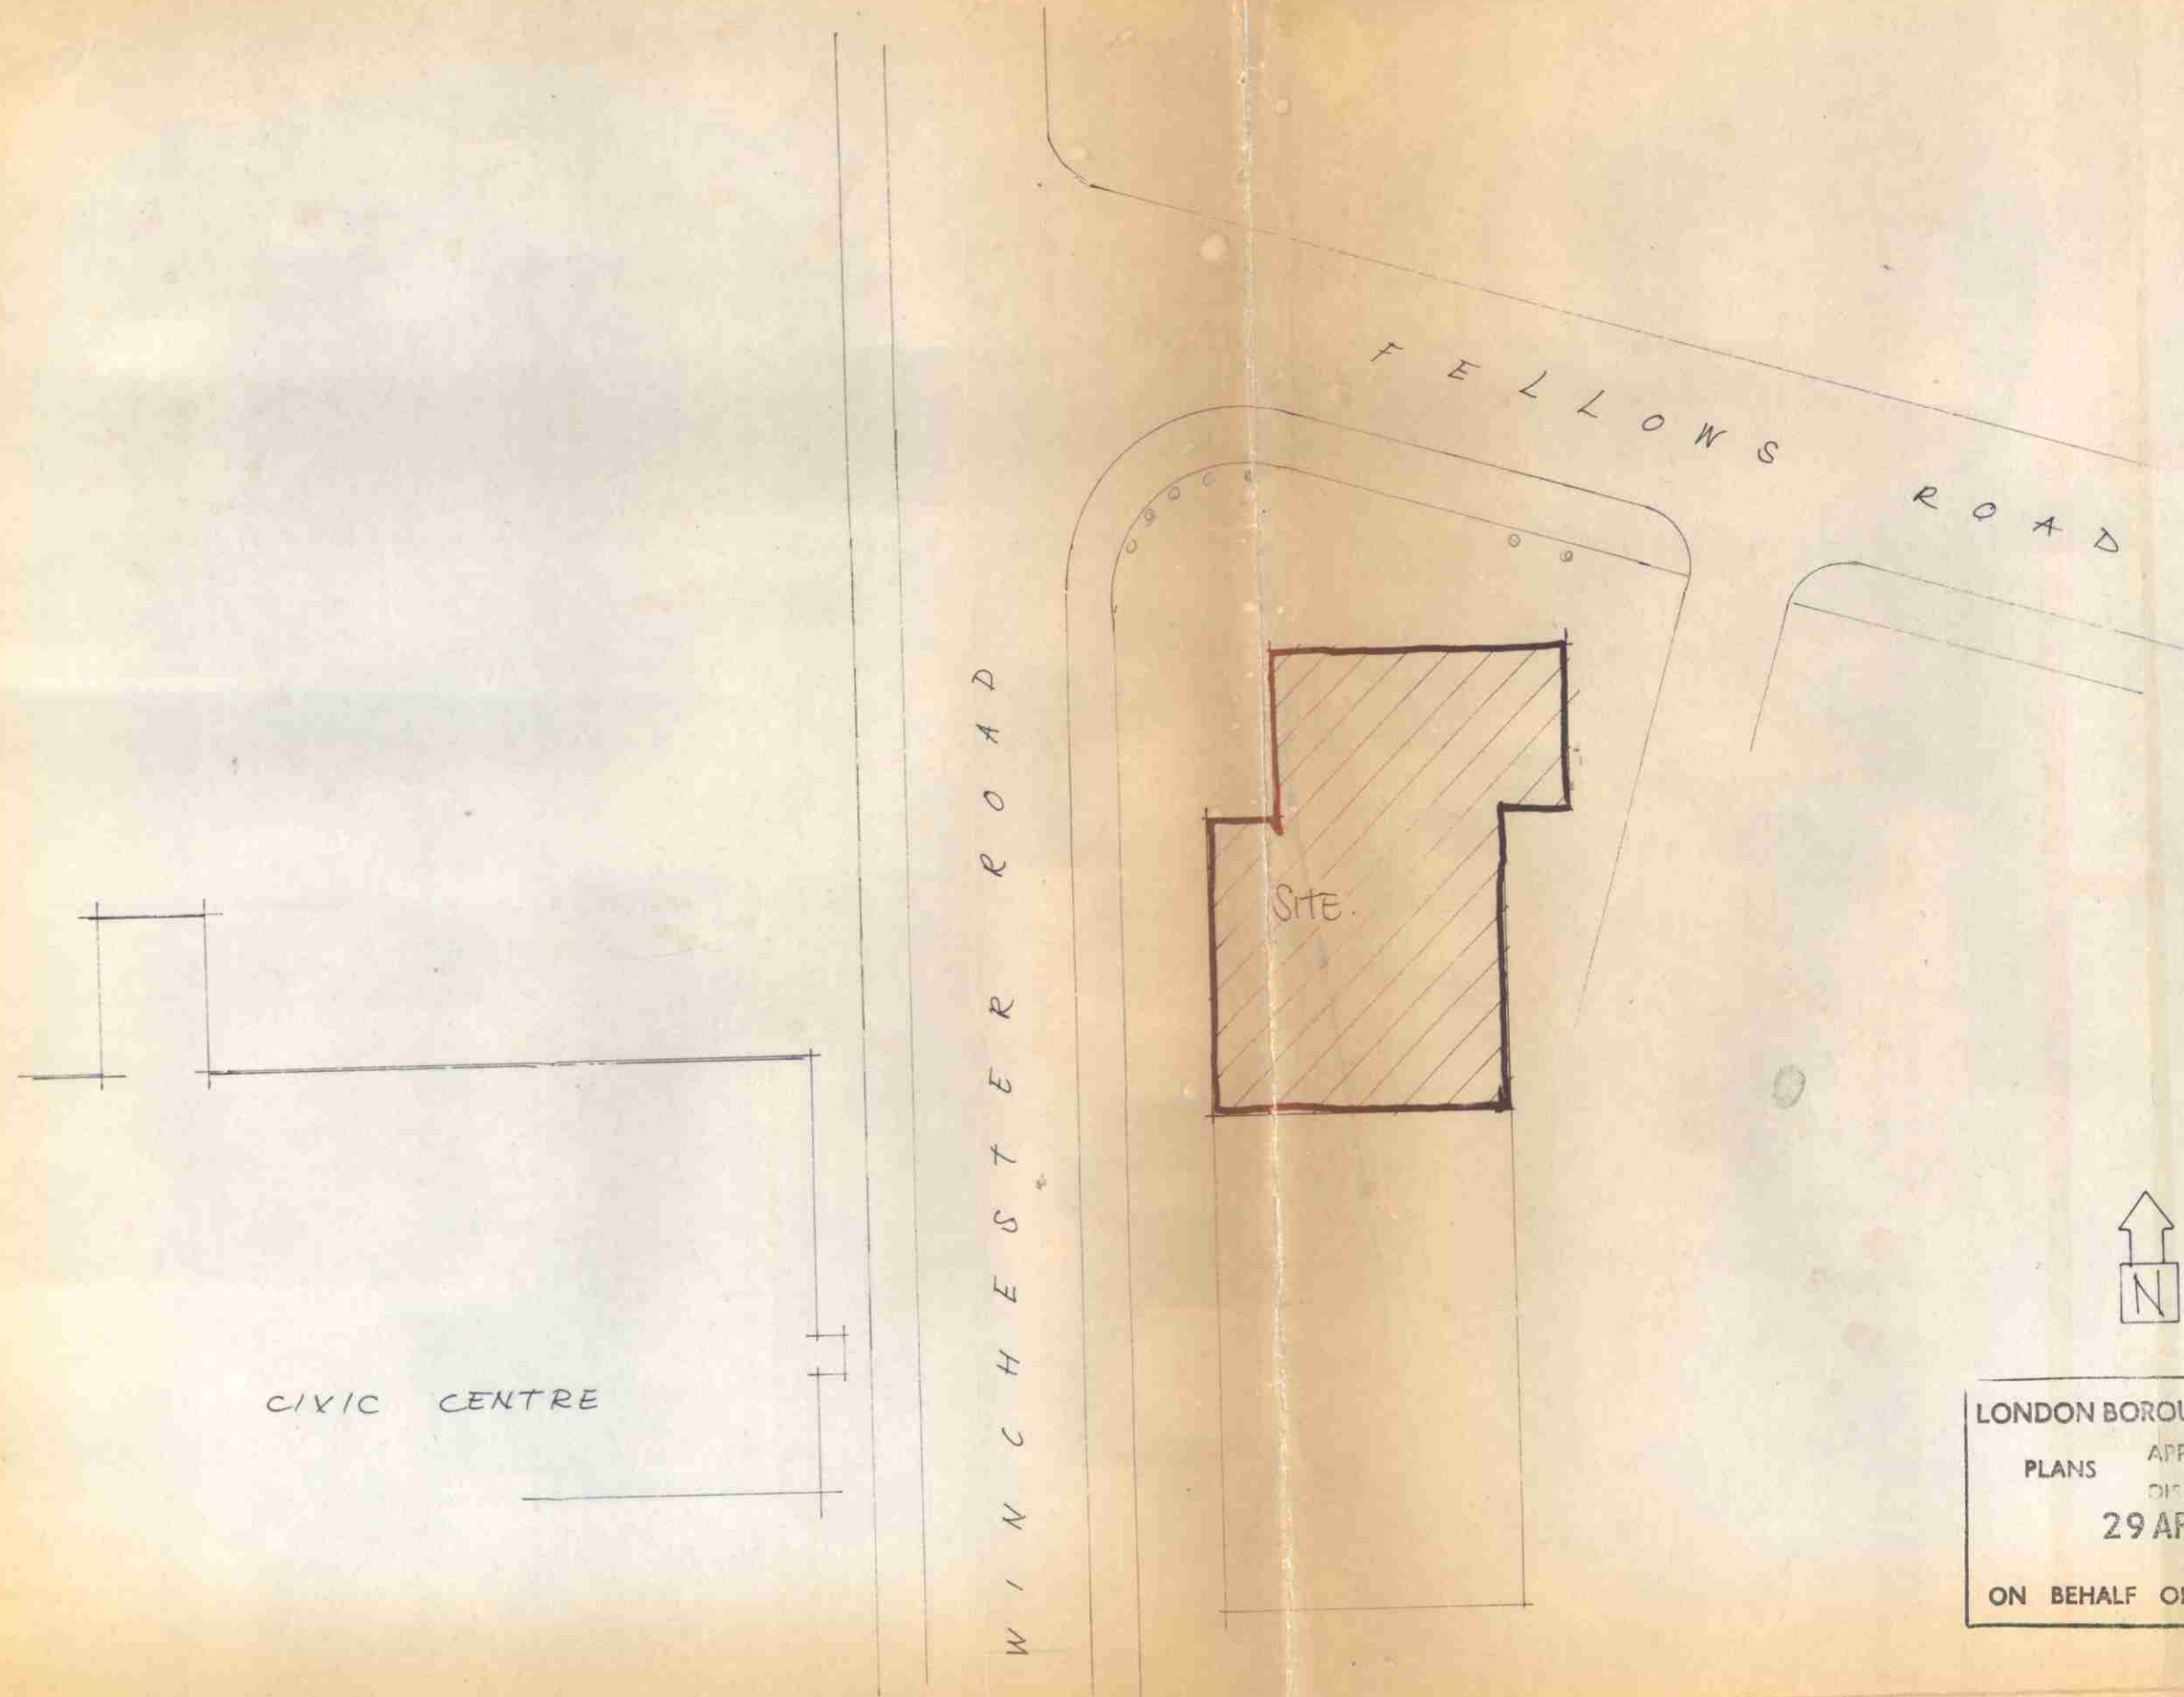

Bejam

Bejam Group Limited

1 Garland Road
Honeypot Lane
Stanmore
Middlesex HA7 1LE

Tel: 01 952 8311

SITE ADDRESS:

12-20, WINCHESTER ROAD,
SWISS COTTAGE,
LONDON, N.W.3.

DRAWING TITLE:

SITE PLAN.

LONDON BOROUGH OF CAMDEN

PLANS APPROVED
DISAPPROVED
29 APR 1975

ON BEHALF OF THE COUNCIL

CTP/H6/11X/A/20379

SCALE:
 $\frac{1}{32}'' = 1'-0''$

DATE:-
20th Feb '75
CHECKED BY:-

DRAWING No.

BJ-043A

DRAWN BY:-
[Signature]

APPROVED BY:-