



(PL)30\_EXTENSION FRONT ELEVATION - EXISTING

**NOTES:**  
© t A Greig Limited- All rights described in Chapter IV of the Copyright, Designs and Patents Act 1988 have been asserted.  
  
This drawing is to be read in conjunction with the specification and all relevant drawings.  
  
Contractor to check all dimensions on site.  
  
Do not scale from this drawing.  
  
t A Greig Limited to be advised of any variation between the drawings and site conditions.



Rev	Date	Description
-	03.06.2019	Planning Application - extension

**Project Number**  
840  
  
**Client**  
TK Construction  
  
**Description**  
Existing Elevations  
  
**Location**  
The Wabe, 66 Redington Road,  
London, NW3 7RS

Key Plan

Drawing Title		
EXTENSION FRONT ELEVATION - EXISTING		
<b>Drawn</b> AG	<b>Checked</b> -	<b>Approved</b> -
<b>Date</b> 19.05.19	<b>Scale</b> 1:100@A3	<b>Status</b> Planning
<b>Drawing Number</b> 840_(PL)30	<b>Revision</b> -	

Architecture + Engineering  
**GREIG**  
  
10 Edna Street  
London  
SW11 3DP  
  
020 7228 6236  
office@tagreig.co.uk  
tagreig.co.uk



(PL)31\_EXTENSION SIDE ELEVATION - EXISTING

**NOTES:**  
© t A Greig Limited- All rights described in Chapter IV of the Copyright, Designs and Patents Act 1988 have been asserted.

This drawing is to be read in conjunction with the specification and all relevant drawings.

Contractor to check all dimensions on site.

Do not scale from this drawing.

t A Greig Limited to be advised of any variation between the drawings and site conditions.



Rev	Date	Description
-	03.06.2019	Planning Application - extension

**Project Number**  
840

**Client**  
TK Construction

**Description**  
Existing Elevations

**Location**  
The Wabe, 66 Redington Road,  
London, NW3 7RS

Key Plan

**Drawing Title**  
**EXTENSION SIDE ELEVATION  
- EXISTING**

<b>Drawn</b> AG	<b>Checked</b> -	<b>Approved</b> -
<b>Date</b> 19.05.19	<b>Scale</b> 1:100@A3	<b>Status</b> Planning
<b>Drawing Number</b> <b>840_(PL)31</b>	<b>Revision</b> -	

Architecture + Engineering

**GREIG**

10 Edna Street  
London  
SW11 3DP

020 7228 6236  
office@tagreig.co.uk  
tagreig.co.uk



(PL)32\_EXTENSION REAR ELEVATION - EXISTING


**NOTES:**  
© t A Greig Limited- All rights described in Chapter IV of the Copyright, Designs and Patents Act 1988 have been asserted.

This drawing is to be read in conjunction with the specification and all relevant drawings.

Contractor to check all dimensions on site.

Do not scale from this drawing.

t A Greig Limited to be advised of any variation between the drawings and site conditions.

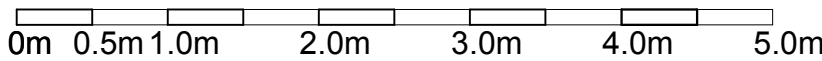

Rev	Date	Description
-	03.06.2019	Planning Application - extension

**Project Number**  
840

**Client**  
TK Construction

**Description**  
Existing Elevations

**Location**  
The Wabe, 66 Reddington Road,  
London, NW3 7RS

Key Plan

Drawing Title		
EXTENSION REAR ELEVATION - EXISTING		
Drawn AG	Checked -	Approved -
Date 19.05.19	Scale 1:100@A3	Status Planning
Drawing Number 840_(PL)32		Revision -

Architecture + Engineering

**GREIG**

10 Edna Street  
London  
SW11 3DP

020 7228 6236  
office@tagreig.co.uk  
tagreig.co.uk