


List of changes from consented scheme:

- Unit 1 - As per consented scheme. please refer to NMA for unit 1.
- Unit 5 - Amendments to internal layout. Side extension lowered by 200mm. Mezzanine storage area included to bedrooms.New dropped external access to side extension.
- Unit 6 - Amendments to internal layout. Side extension lowered by 200mm. New dropped external access to side extension.
- Unit 12 - Amendments to internal layout.
- Unit 13 - Amendments to internal layout.
- Unit 14 - Amendments to internal layout.
- Boiler room made smaller to prevent knocking through existing wall.



Revisions						Revisions					
Rev	Date	By	Description	Checked	Approved	Rev	Date	By	Description	Checked	Approved
P1	21.12.18	TS	For NMA Issue	AM	RH						
P2	06.06.19	AD	NMA Re-issue	ASF	RH						

A1
A3

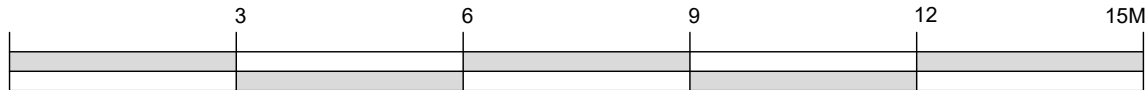

KEY

Existing Retained Walls
Proposed Walls
BT Balustrade Type
DT Dormer Type
D Internal Door Reference
EXD External Door Reference
W External Window Reference

Client Sign Off		Architect / Originator: Tate Harmer		Unit G182, Stamford Works, 3 Giltwell Street, London N16 6JH Tel: +44 (0)207 241 7481 Email: studio@tateharmer.com		Do not scale. All dimensions to be checked on site. This drawing is copyright.	
		Client: Platinum Land		8 Quenford House, 1 Duke of York Square, Kings Road, London, SW3 4LX		Date of Origin: 28.11.17	
		Project: Belsize Park Firestation		Drawing Title: Proposed Ground Floor Plan		Scale: 1:100 @ A1	
		Drawing Number: BFS THA PR PA 100 P2		Revision		Drawing Status: Planning	