


PROPOSED GROUND FLOOR PLAN 1:50@A3

= PROPOSED/NEW ITEMS

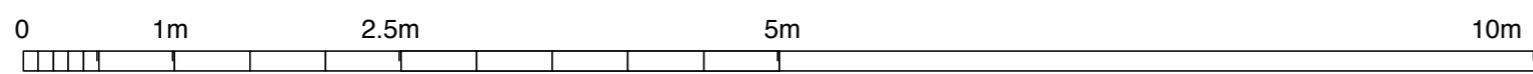

PROPOSED GROUND FLOOR PLAN 51 Spencer Rise NW5 1AR	drawing ref: SPR 110P (Rev.A) Scale: 1:50@A3
	revision: A date: 13th/July/2019 design/drawn by:
	The Jounetsu Creator Ltd (Architectural Designer) www.thejounetsucreator.com