

NEW INTERNAL RECONFIGURATION WORKS AT EXISTING REAR ADDITION PART TO CREATE LARGER NEW FAMILY BAHTROOM AND NEW STUDY ROOM AT BACK, WHILE INSTALLING NEW/REPLACEMENT DOUBLE GLAZED WINDOWS

FRONT PART TO BE RETAINED AS EXISTING


NEW/REPLACEMENT DOUBLE GLAZED SASH WINDOWS WITH TIMBER FRAMES in DARK GREY PAINTED FINISH  
Rev.A

EXISTING BOUNDARY MASONRY/BRICK WALLS TO BE RETAINED AS EXISTING

NEW EXTENSION IS TO COMPLY WITH GENERAL OVER-SHADOWING 45 DEGREE RULES (as shown)

PROPOSED FIRST FLOOR PLAN 1:50@A3

= PROPOSED/NEW ITEMS

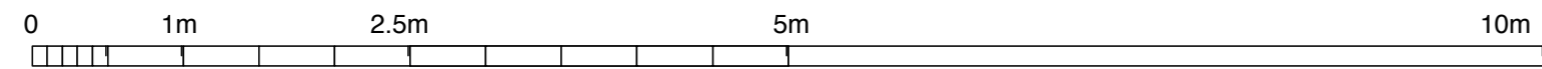

<p><b>PROPOSED FIRST FLOOR PLAN</b> 51 Spencer Rise NW5 1AR</p>	<p>drawing ref: <b>SPR 111P (Rev.A)</b> Scale: 1:50@A3</p>
	<p>revision: A date: 13th/July/2019 design/drawn by: The Jounetsu Creator Ltd (Architectural Designer) www.thejounetsucreator.com</p>
	<p>NEW INTERNAL RECONFIGURATION WORKS AT EXISTING REAR ADDITION PART TO CREATE LARGER NEW FAMILY BAHTROOM AND NEW STUDY ROOM AT BACK, WHILE INSTALLING NEW/REPLACEMENT DOUBLE GLAZED WINDOWS</p>