


1000_EXISTING

[illegible]

ORDINANCE SURVEY MAP

SCALE 1:1250

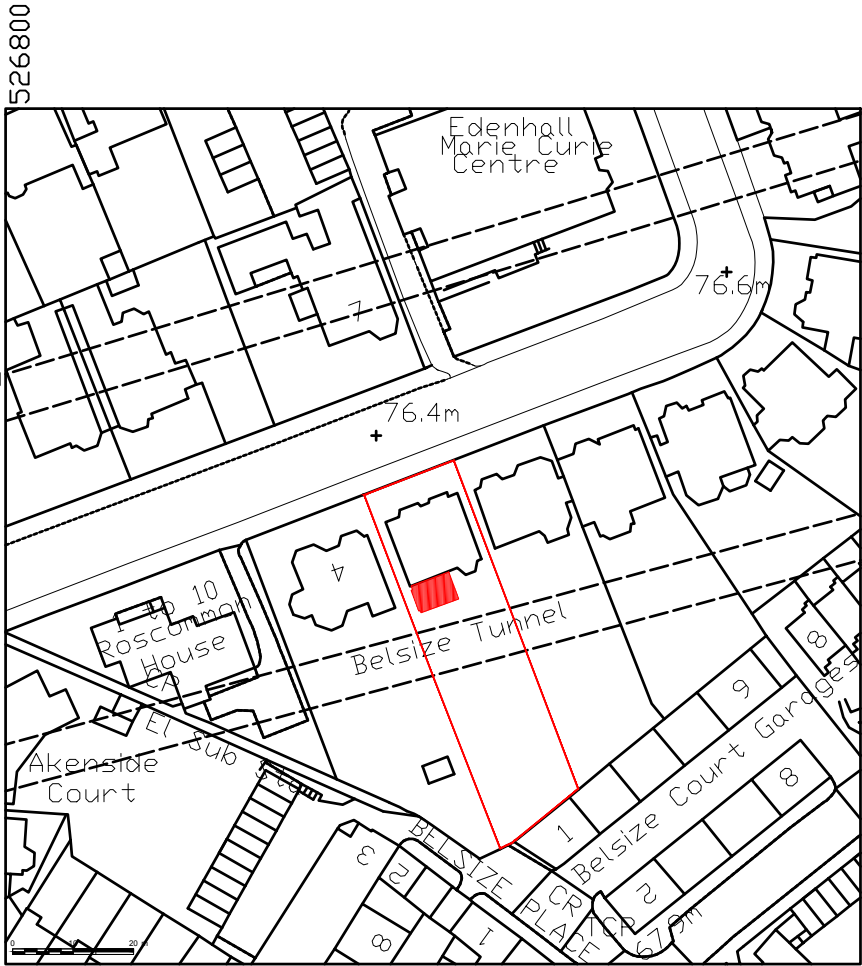

LBMV architects

Luigi Montefusco Ltd
27 Elizabeth Mews
NW3 4UH London
T+44 (0) 207 483 3880
info@lbmvarchitects.com
www.lbmvarchitects.com

DRAWINGS STATUS

PLANNING PERMISSION

A3

DRAWN
MF. UG

DATE _____

CHECKED
LM

SCALE
1:1250

GENERAL NOT

- This drawing should be removed from currency immediately when a revised version is issued.
- All dimensions to be checked on site by the contractor


Discrepancies to be reported before proceeding with the works.

- This drawing is copyrighted.
- All dimensions in mm's.

JOB NO
0071

DRAWING NO
A10001

LEGEND

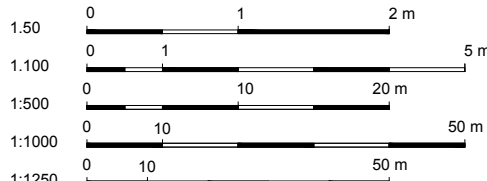

00		08-04-2019	
--	--	--	--
REV	DESCRIPTION	DATE	NAME

SITE PLAN

SCALE 1:500



LBMV architects

Luigi Montefusco Ltd
27 Elizabeth Mews
NW3 4UH London
T+44 (0) 207 483 3880
info@lbmvarchitects.com
www.lbmvarchitects.com

DRAWINGS STATUS

PLANNING PERMISSION

A3

DRAWN
MF, UG

CHECKER
LM

DATE
05.04.2019

DRAWING TITLE
SITE PLAN

JOB NO
0071

DRAWING NO
A1002


GENERAL NOTE

- This drawing should be removed from currency immediately when a revised version is issued.
- All dimensions to be checked on site by the contractor

Discrepancies to be reported before proceeding with the works.

- This drawing is copyrighted.
- All dimensions in mm's.


LEGEND

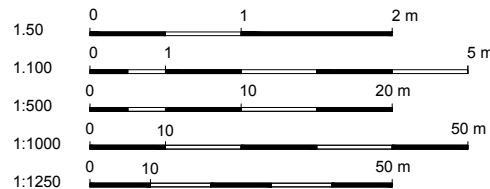

00		08-04-2019	
--	--	--	--
REV	DESCRIPTION	DATE	NAME

EXISTING PLAN- LOWER GROUND FLOOR PLAN-FRONT GARDEN

SCALE 1:50

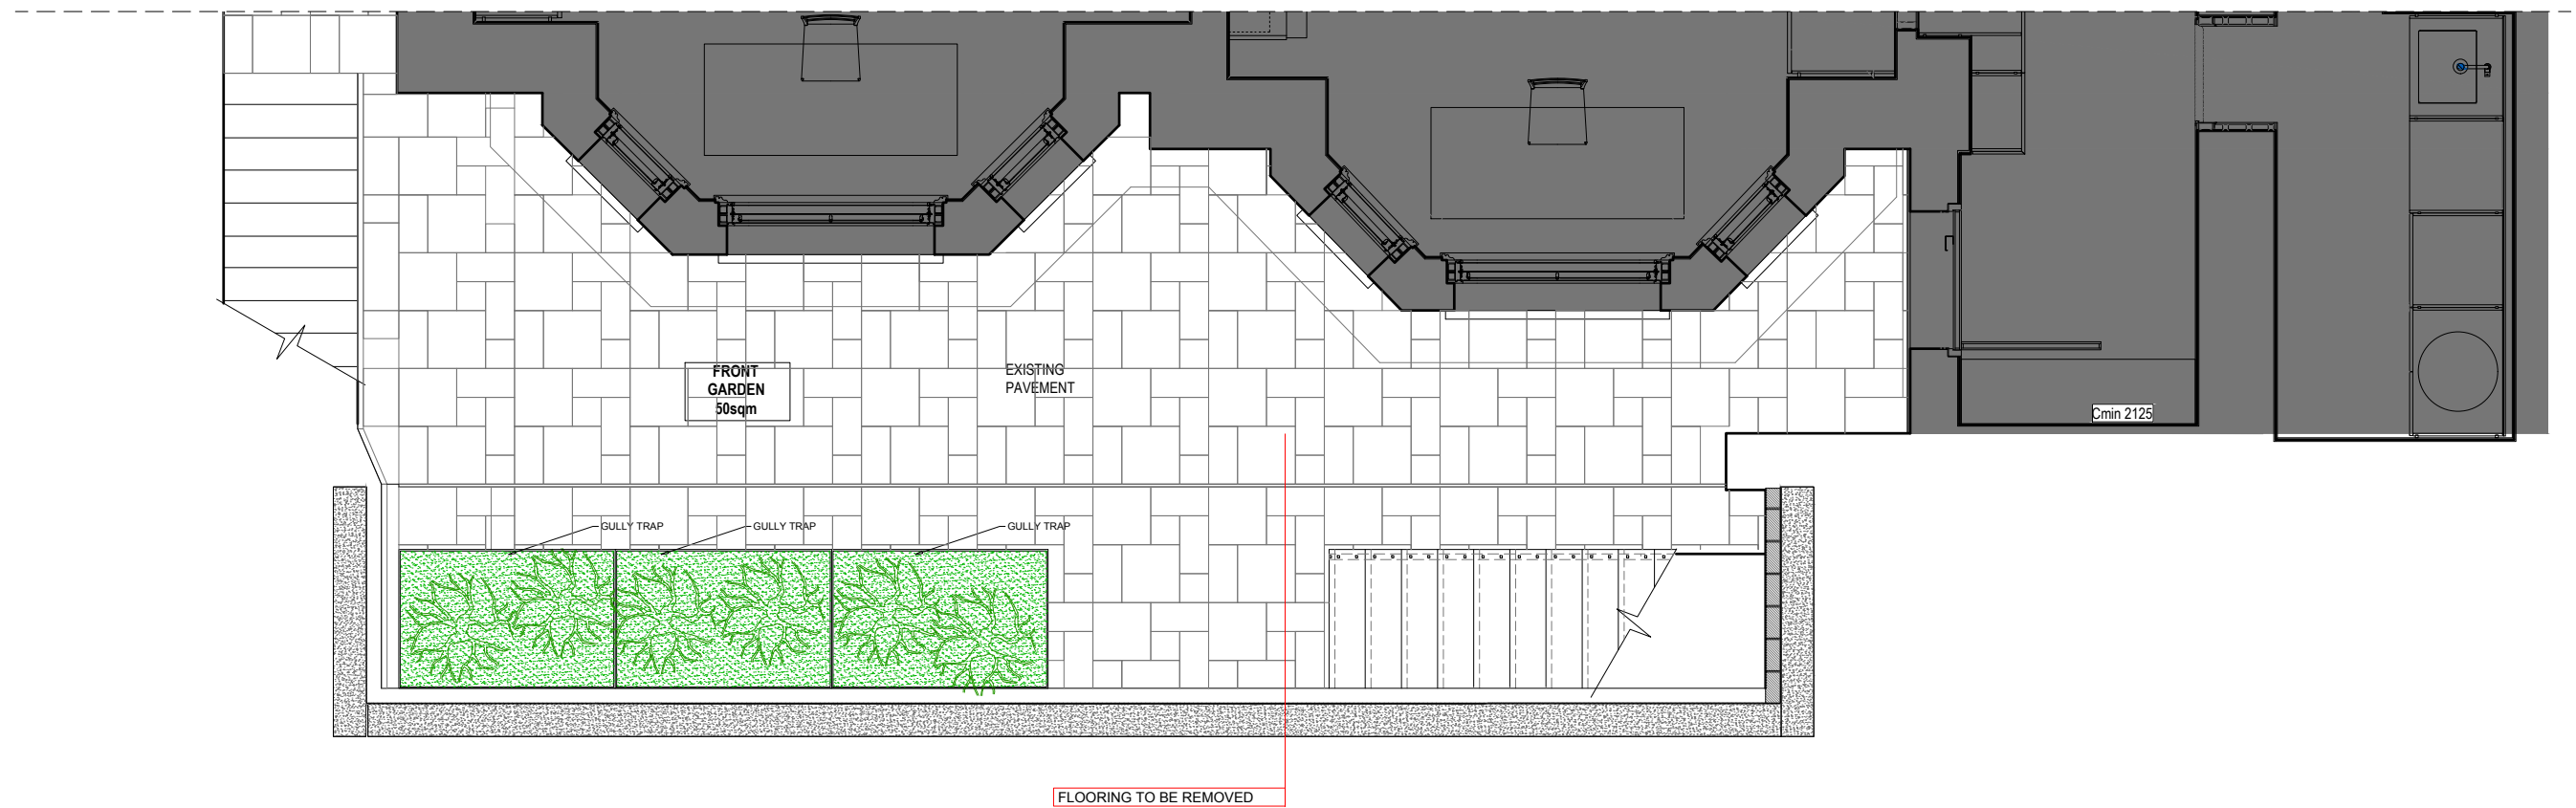


LBMV architects

Luigi Montefusco Ltd
27 Elizabeth Mews
NW3 4UH London
T+44 (0) 207 483 3880
info@lbmvarchitects.com
www.lbmvarchitects.com

DRAWINGS STATUS		DRAWN		CHECKED		GENERAL NOTE		LEGEND	
-----------------	--	-------	--	---------	--	--------------	--	--------	--	--	

EXISTING UPPER GROUND FLOOR PLAN-FRONT GARDEN

SCALE 1:50

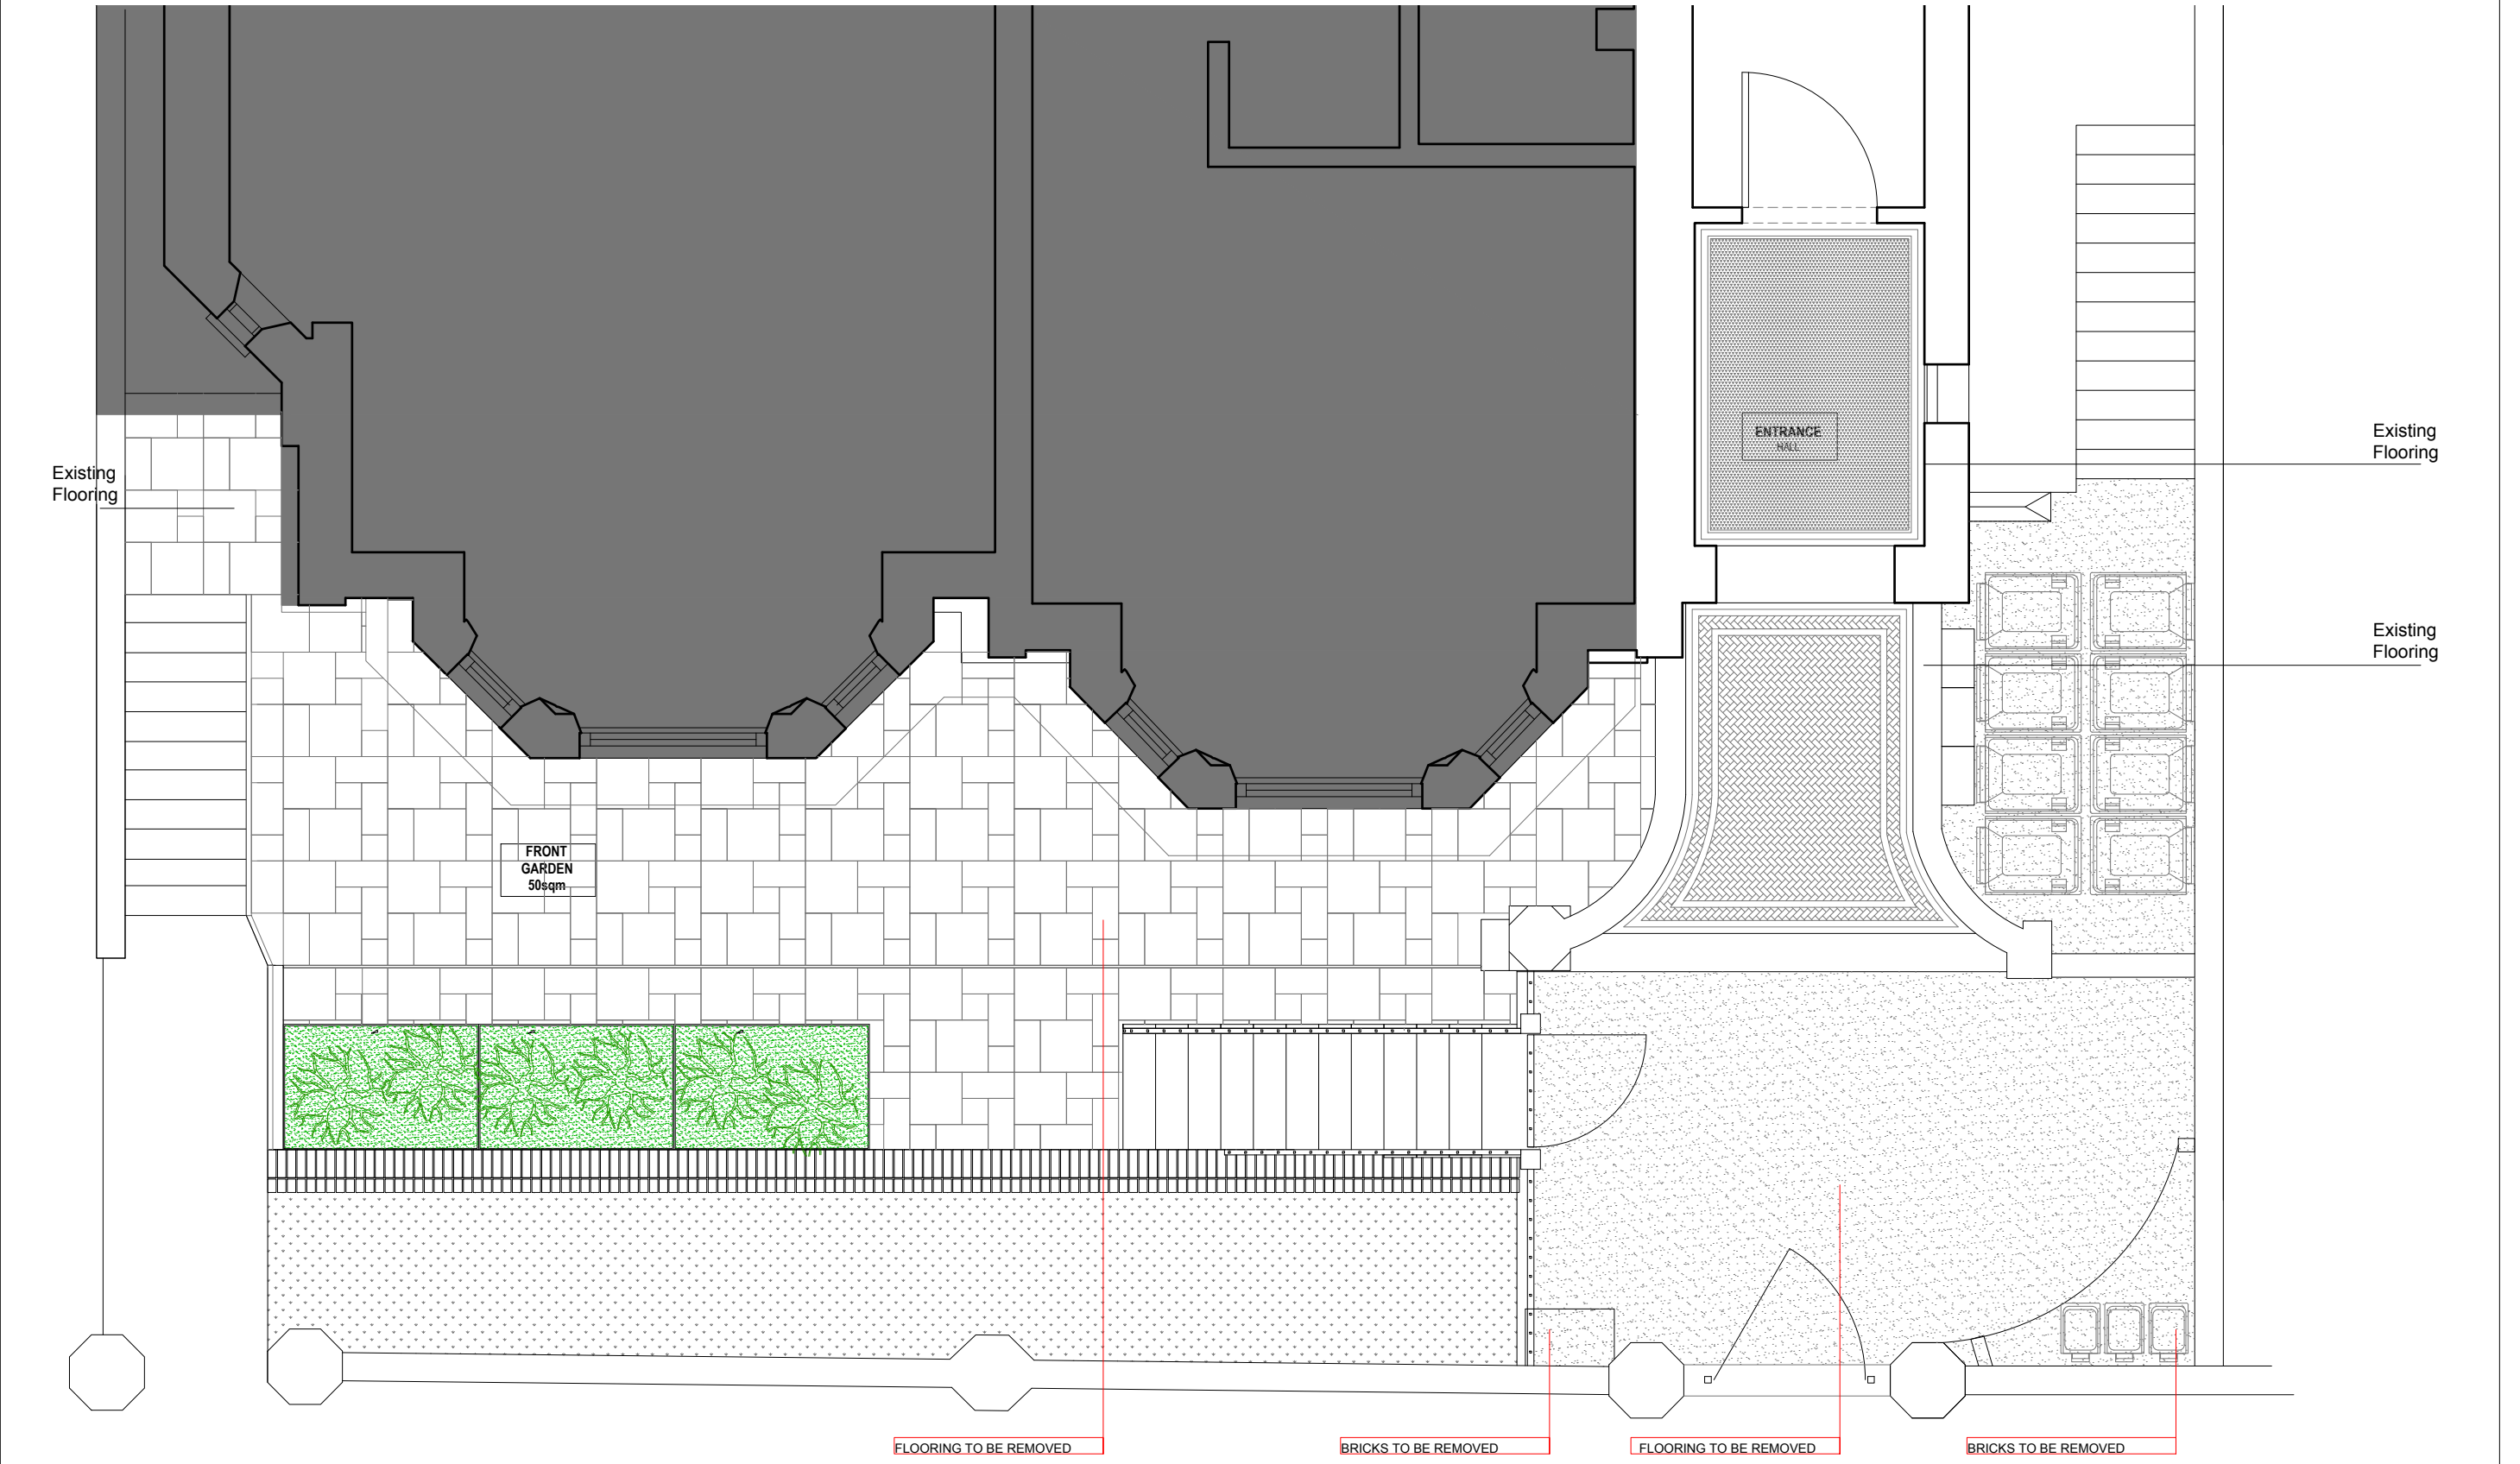

LBMV architects

Luigi Montefusco Ltd
27 Elizabeth Mews
NW3 4UH London
T+44 (0) 207 483 3880
info@lbmvarchitects.com
www.lbmvarchitects.com

DRAWINGS STATUS

PLANNING PERMISSION

A3

DRAWN
MF, UG

CHECKED
LM

DATE _____

05.04.2019	1:50@A3
DRAWING TITLE	
EXISTING UPPER GROUND FLOOR PLAN	


JOB NO
0071

DRAWING NO
A1002

GENERAL NOTE

- This drawing should be removed from currency immediately when a revised version is issued.
- All dimensions to be checked on site by the contractor. Discrepancies to be reported before proceeding with the works.
- This drawing is copyrighted.
- All dimensions in mm's.

LEGEND

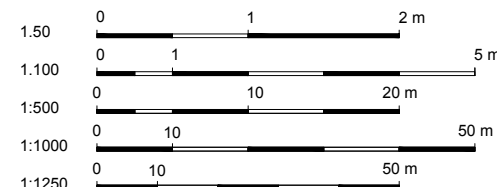[illegible]