



01

LOCATION PLAN
1:625 @ A1 / 1:1250 @ A3

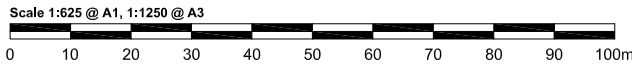

02

SITE PLAN
1:250 @ A1 / 1:500 @ A3

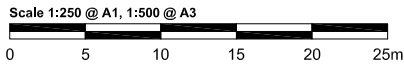

NOTES:

ALL RIGHTS DESCRIBED IN CHAPTER IV OF THE COPYRIGHT AND PATENTS ACT 1988 HAVE BEEN GENERALLY ASSERTED
DRAWINGS BASED ON SURVEY INFORMATION PROVIDED BY OTHERS
DRAWINGS ARE NOT FOR CONSTRUCTION UNLESS OTHERWISE STATED.
REPORT ANY DRAWING INCONSISTENCIES TO THE ARCHITECT IMMEDIATELY, ARCHITECT TO BE ADVISED OF ANY VARIATION BETWEEN DRAWINGS AND SITE CONDITIONS.
DO NOT SCALE FROM THIS DRAWING - ALL DIMENSIONS TO BE CHECKED ON SITE.

STRUCTURAL INFORMATION PREPARED BY Pole Structural Engineers
CONTACT DETAILS: 020 8944 9955
DRAINAGE INFORMATION PREPARED BY Bynar Engineering Solutions
CONTACT DETAILS: 01752 280989


KEY:
EXISTING
PROPOSED
DEMOLITION

UNDER THE CDM REGULATIONS 2015 (THE HEALTH & SAFETY AT WORK ACT 1974), ONE OF THE RESPONSIBILITIES OF THE CLIENT IS TO APPOINT A PRINCIPAL DESIGNER. RDA DO NOT OFFER ANY ADVICE WITH REGARDS TO CDM, UNLESS SPECIFICALLY APPOINTED, AND THIS WOULD REQUIRE THE CLIENT APPOINTING A CDM CONSULTANT TO ADVISE RDA DIRECTLY AS THE PRINCIPAL DESIGNER.

REVISIONS:

/ 10.05.2019 Submitted for Listed Building Consent

RODIĆ DAVIDSON ARCHITECTS® is the trading name of bda ltd

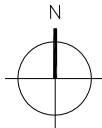

Client Mr. Sam Dean	Project 24 Chalcot Crescent, London, NW1 8YD
Scale AS SHOWN	Drawn by NW
Date October 2018	Checked by SR
Project No. RDA_0975	Drawing No. 0975.EX.SLP
	Rev /

RODIĆ DAVIDSON ARCHITECTS

1 Pied Bull Yard
London WC1A 2AE
t: +44 (0)207 043 3551
f: +44 (0)207 043 3552

www.rodicdavidson.co.uk