


This drawing is copyright of KSR architects. This drawing must be read in conjunction with the Designer's Risk Assessment, specification and all other relevant documentation and drawings. KSR architects accept no liability for any expense, loss or damage of whatsoever nature and however arising from any variation made to this drawing or in the execution of the work to which it relates which has not been referred to them and their approval obtained.

Do not scale from this drawing or the digital data, only figured dimensions are to be used. Refer to linear scale for guidance.

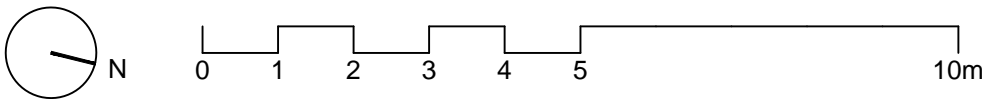

KSR Architects LLP      mail@ksrarchitects.com  
14 Greenland Street      t: +44 (0)20 7692 5000  
London NW1 0ND      www.ksrarchitects.com

Existing second floor plan

Scale: 1:100 @ A3 © KSR Architects

Project Ref:	Drawing No:	Revision:
18043	X120	.