




1
I-501A
1:5
TIMBER TO STONE FLOOR DETAIL

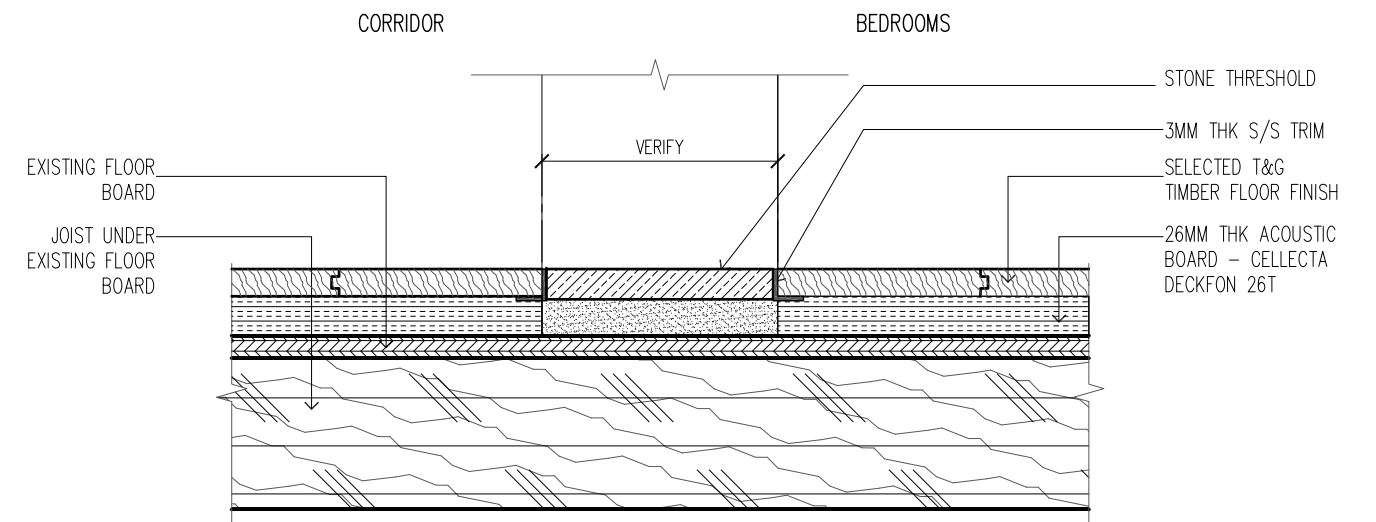


2
I-501A
1:5
TIMBER TO TIMBER FLOOR DETAIL

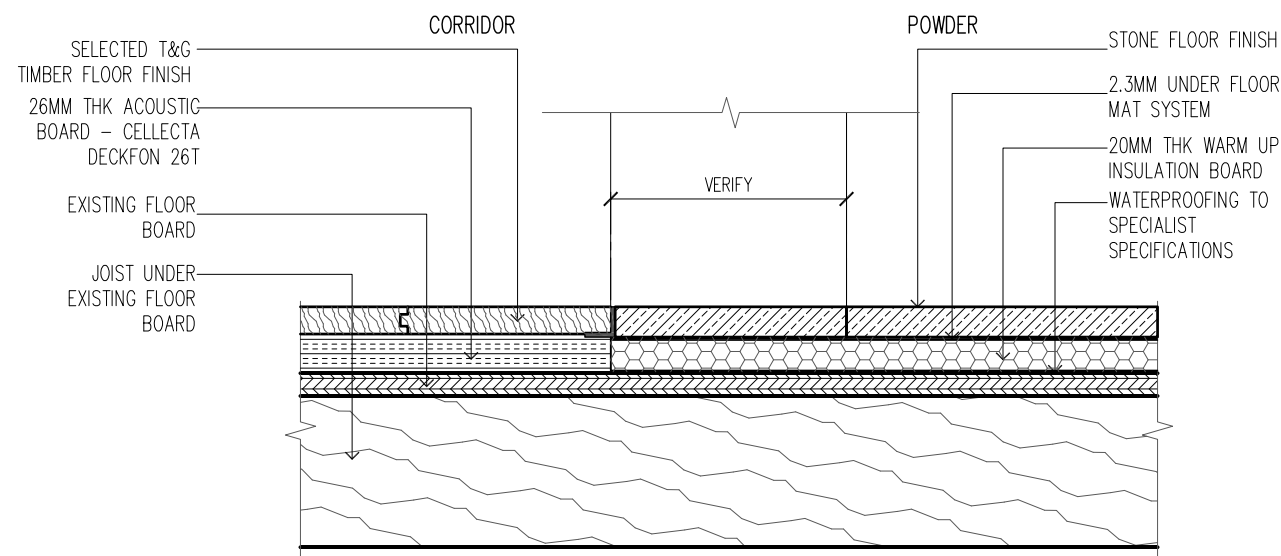



3
I-501A
1:5
TIMBER TO BATH FLOOR DETAIL

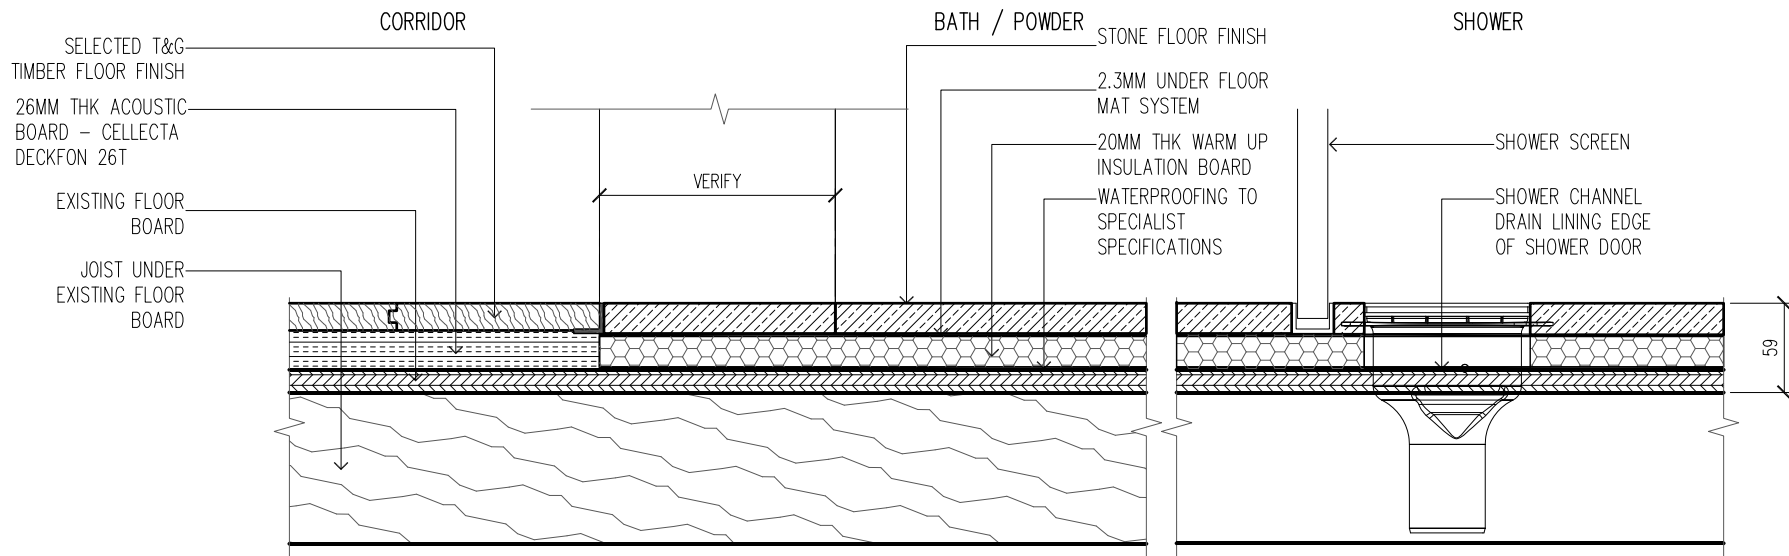

1
I-501B
BATH FLOOR DETAIL
1:5

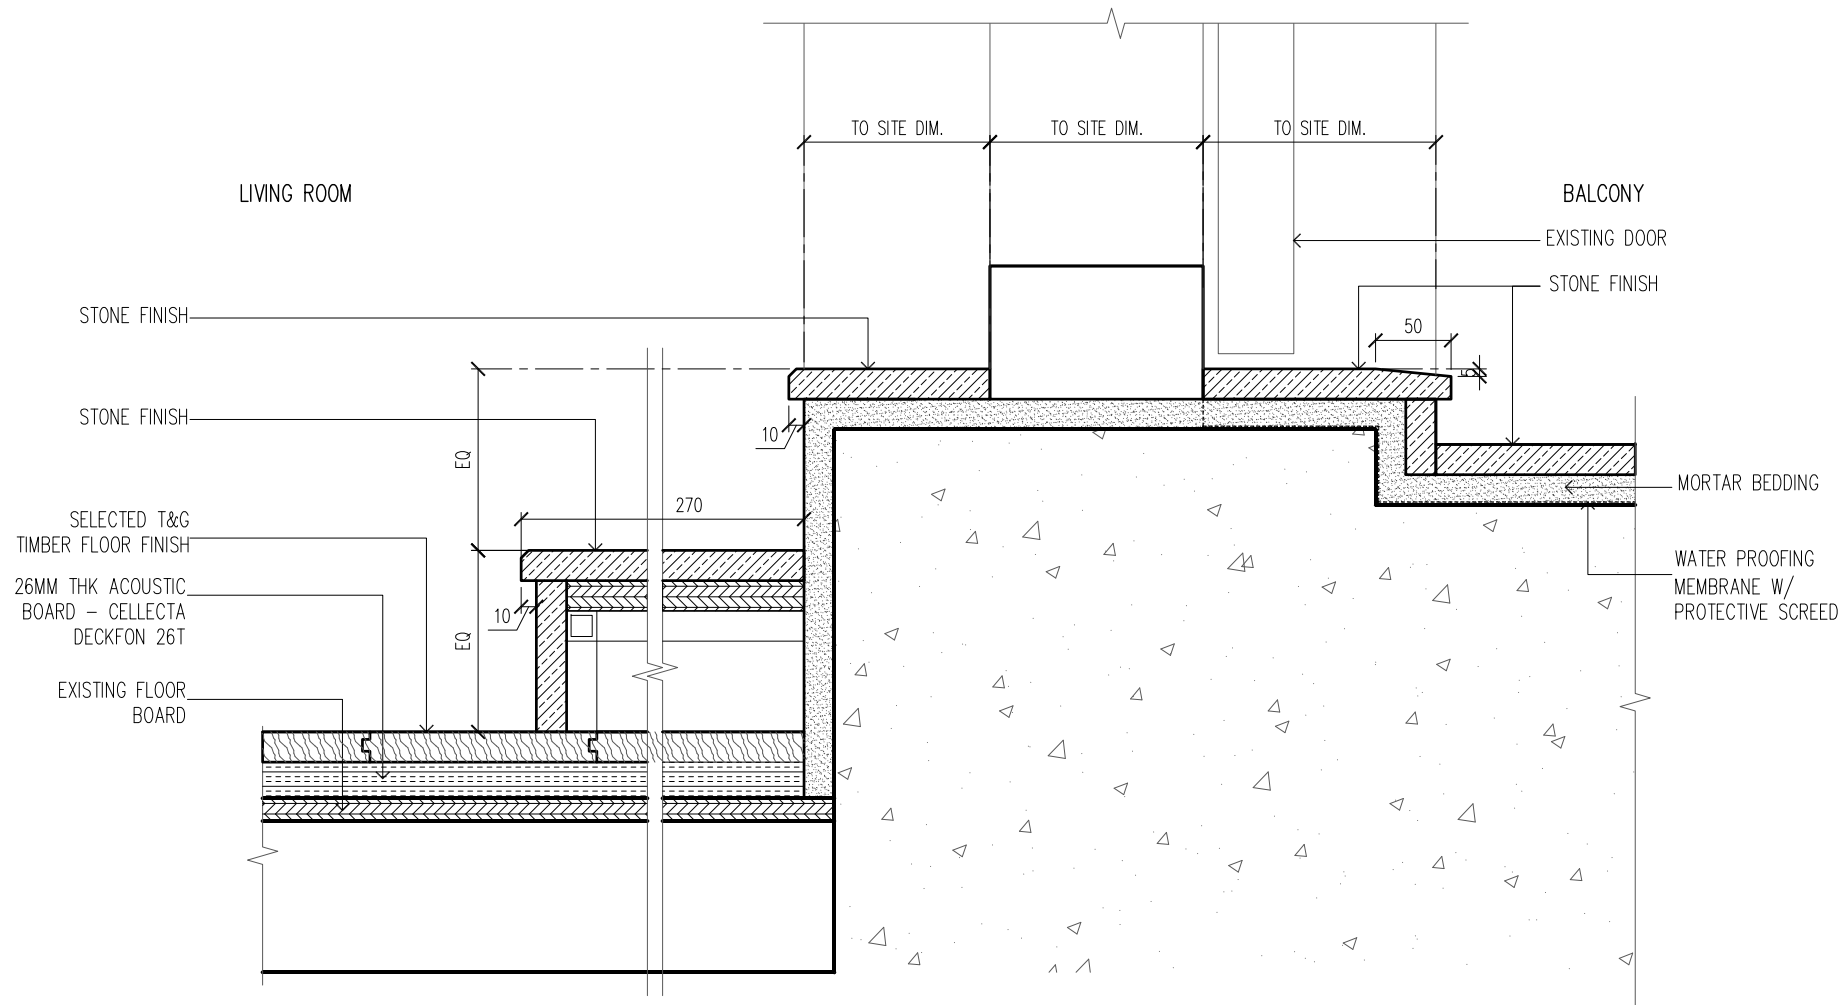

2
I-501B
TO BALCONY
1:5

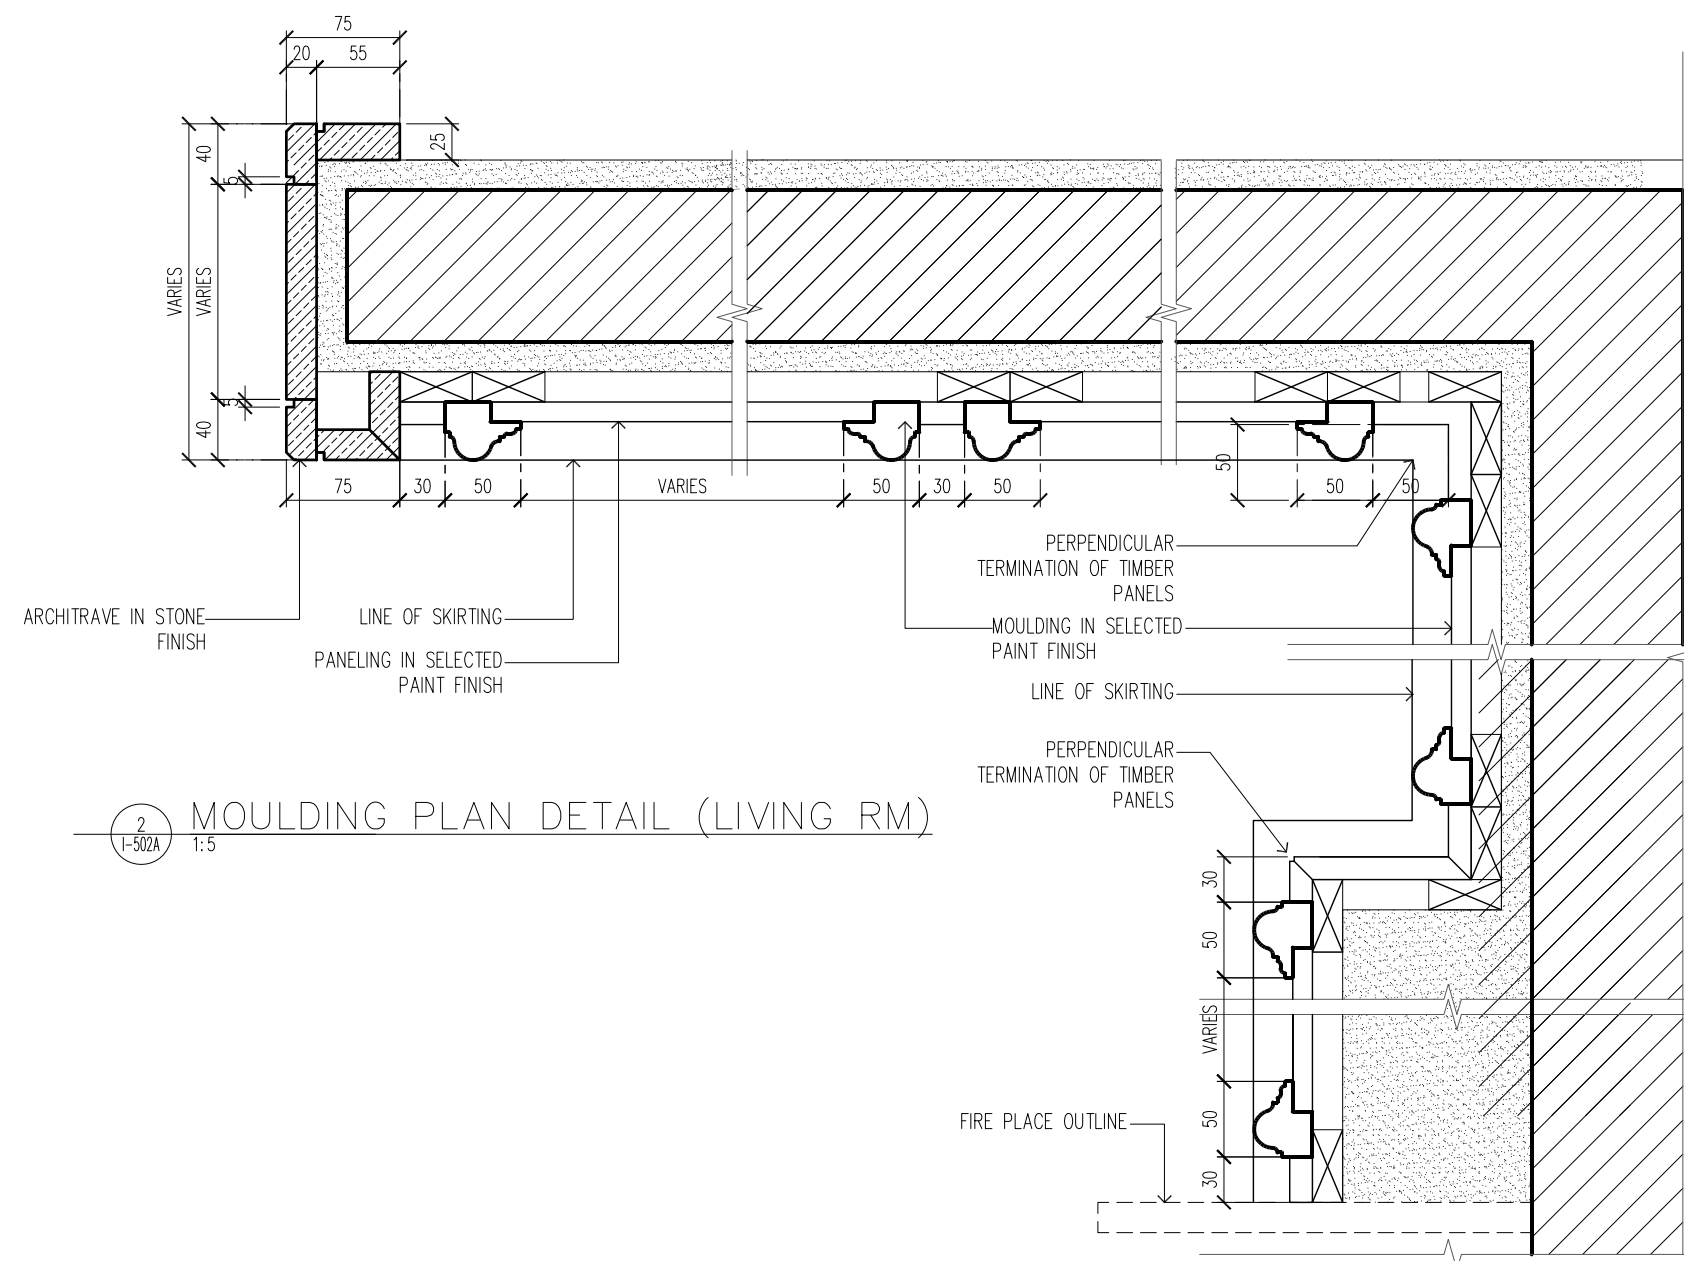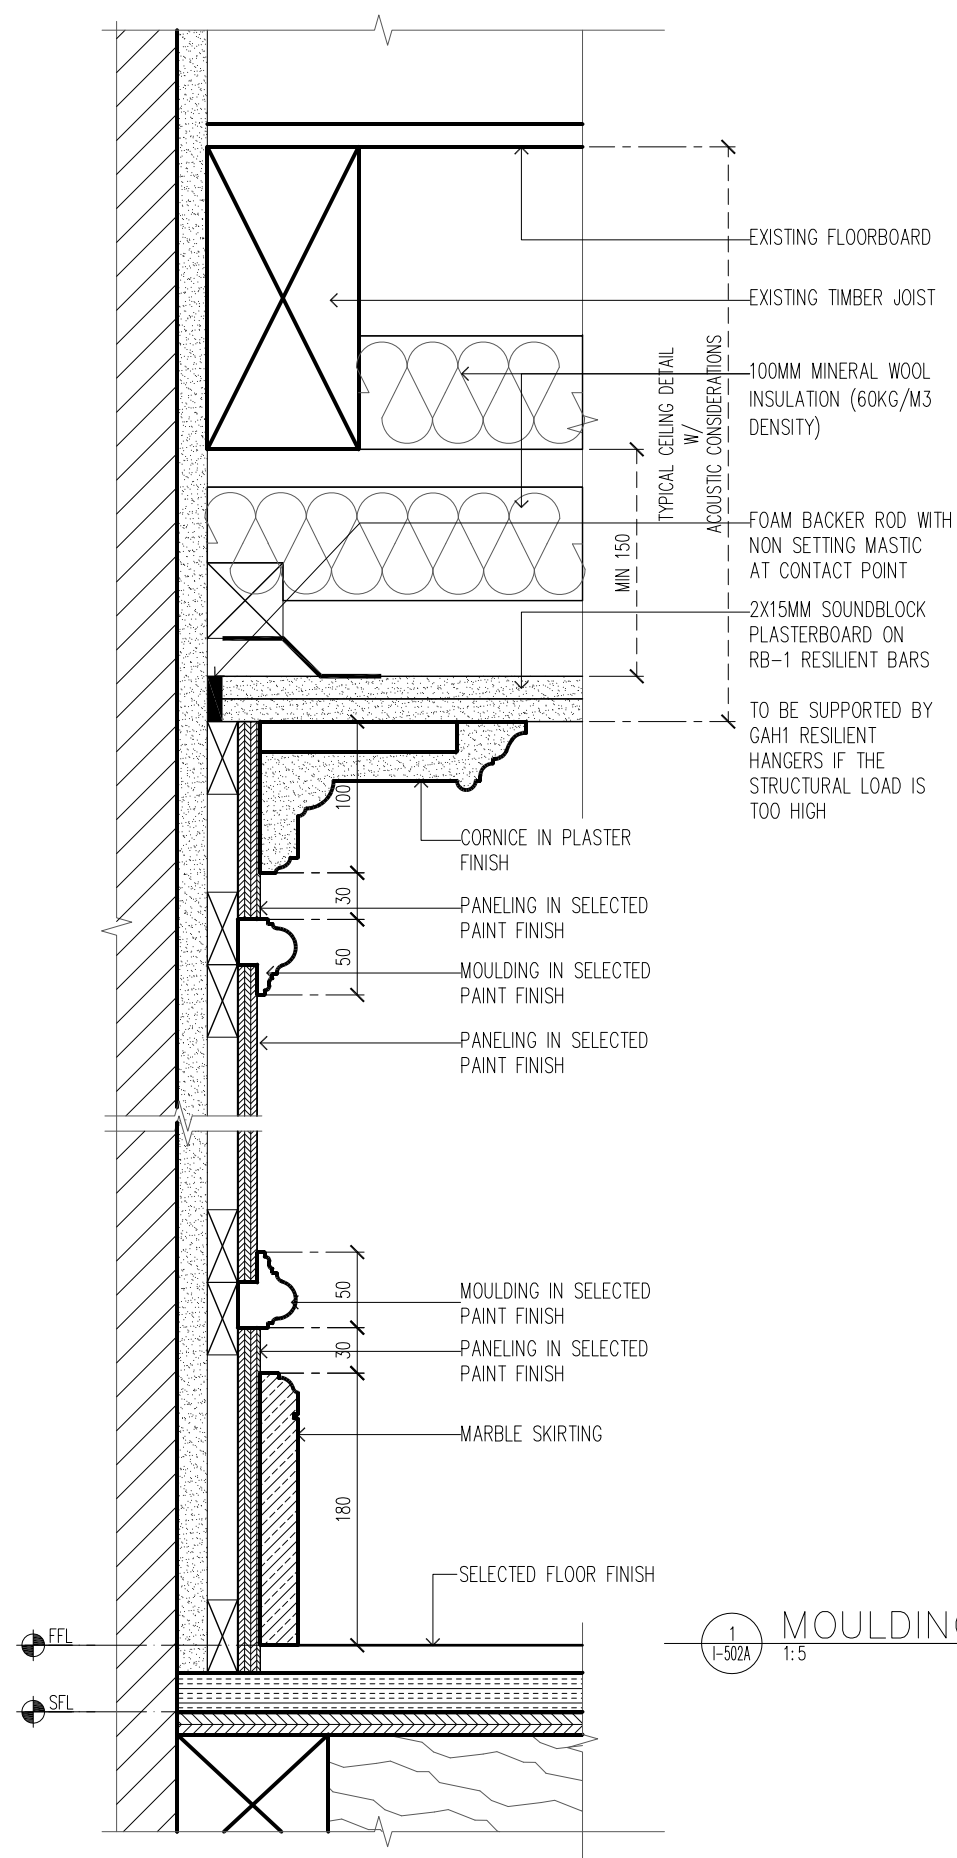

2 MOULDING PLAN DETAIL (LIVING RM)
I-502A 1:5

1 MOULDING DETAIL
I-502A 1:5

© COPYRIGHT 2019 WARNER WONG PTE LTD | WOV
ARCHITECTS PTE LTD. DRAWINGS AND SAMPLES PROPERTY
OF WARNER WONG PTE LTD | WOV ARCHITECTS PTE LTD. NOT
FOR CONSTRUCTION. ALL INFORMATION CONTAINED HEREIN
IS FOR DESIGN PURPOSES ONLY. ALL DIMENSIONS TO BE
CONFIRMED ON SITE PRIOR TO COMMENCEMENT OF WORK.
ALL DISCREPANCIES TO BE REFERRED TO THE CONSULTANT
FOR CLARIFICATION PRIOR TO EXECUTION. NO STRUCTURAL
CHANGES TO BE CARRIED OUT WITHOUT PRIOR CONSENT
FROM STRUCTURAL CONSULTANT AND STATUTORY
AUTHORITIES.

PLOT DATE: 2019/02/22 / 18/0
FILE: P:\HR\UD\DRAWINGS\ACAD\SHEETS\HR-I-501.dwg


DRAWN
AP
DATE
21-Feb-19
-
-
-

CHECKED
AP
PURPOSE OF SUBMISSION
FOR COORDINATION
-
-
-

LEGEND

HCL LONDON RESIDENCE
LONDON, UNITED KINGDOM

CONSTRUCTION
SCALE 1:5




A horizontal graphic scale bar with tick marks at 0, 0.05, 0.1, and 0.25. The bar is divided into segments: the first segment (0 to 0.05) is further divided into five equal parts, and the last segment (0.1 to 0.25) is divided into five equal parts.


FOR COORDINATION
WARNER WONG
DESIGN
25_FEBRUARY_201
Date of Issue

HLR-CD-I-502A


WOW

WOW ARCHITECTS

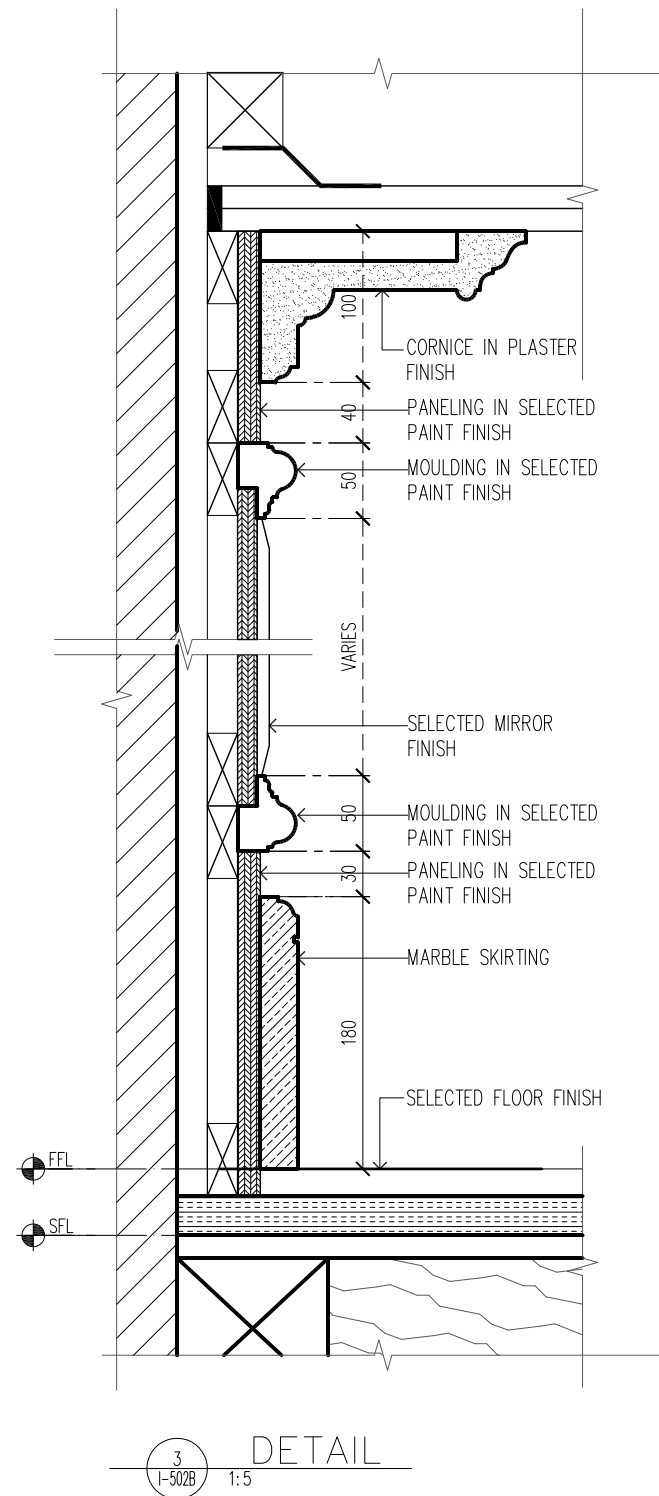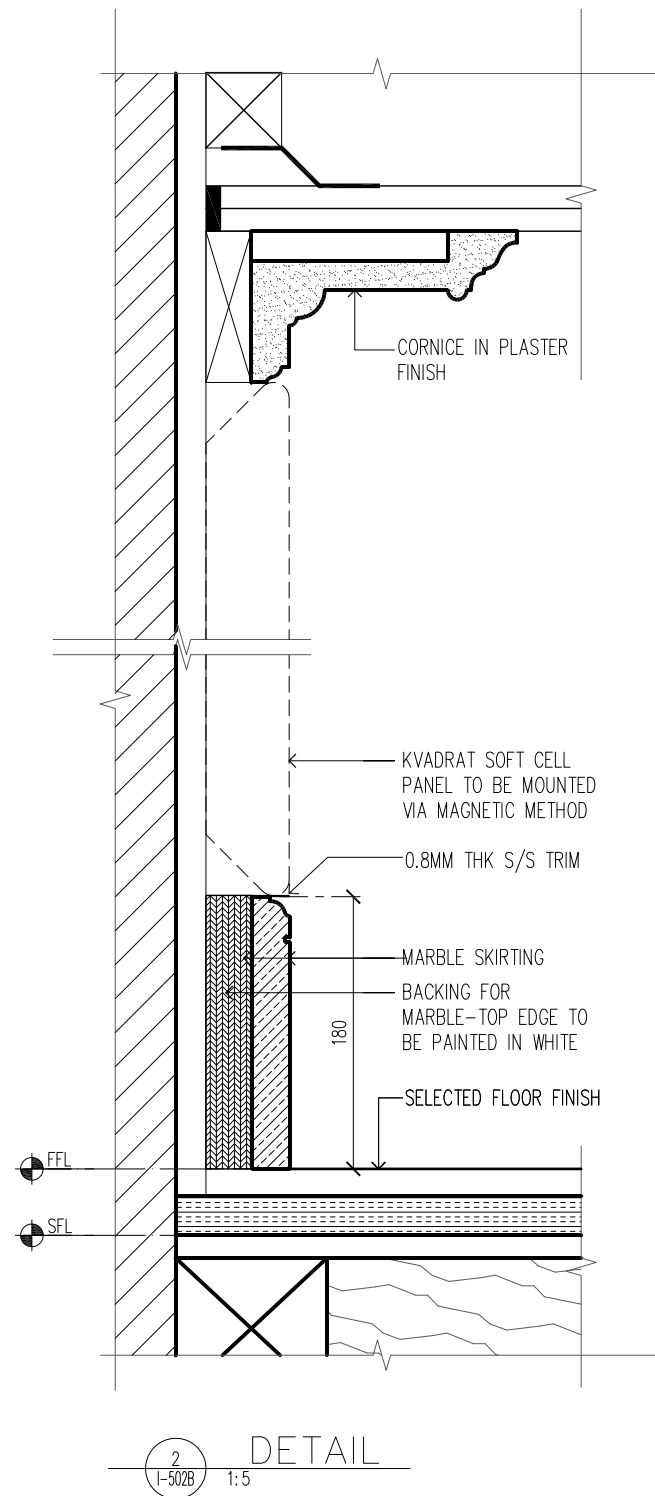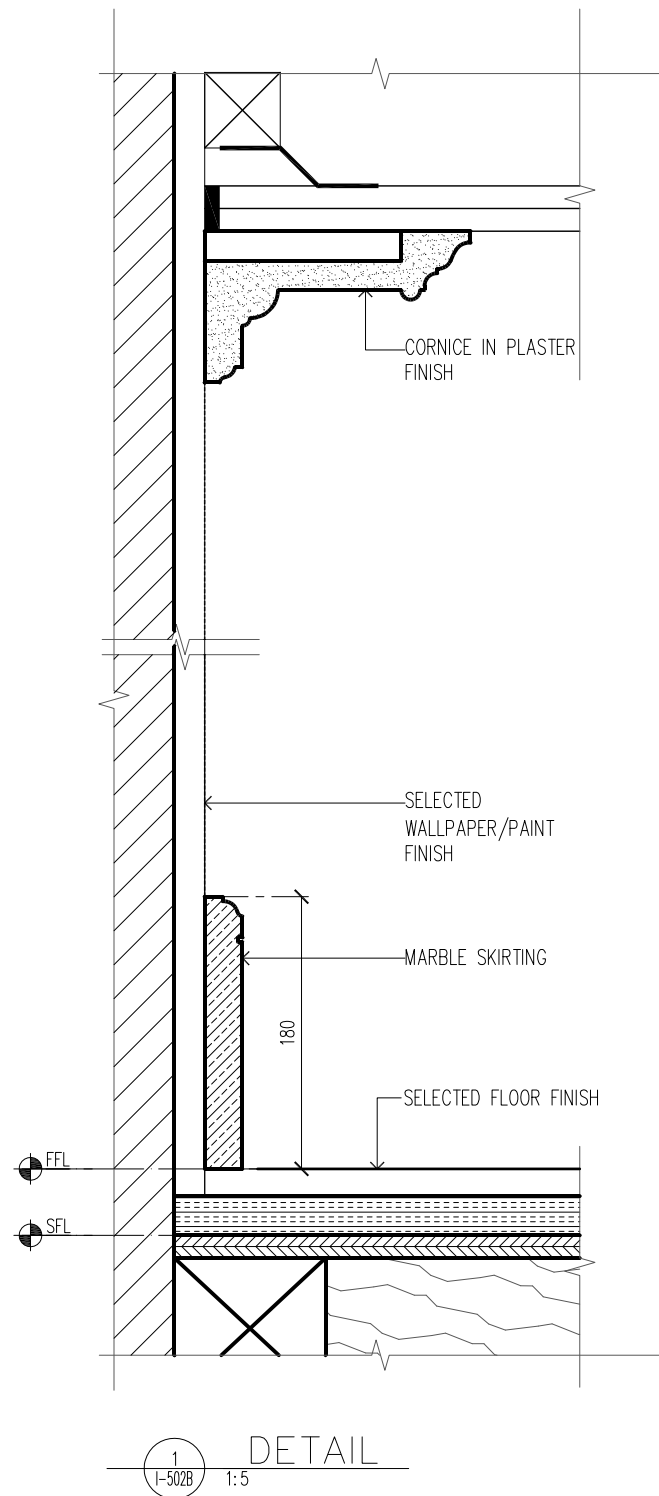


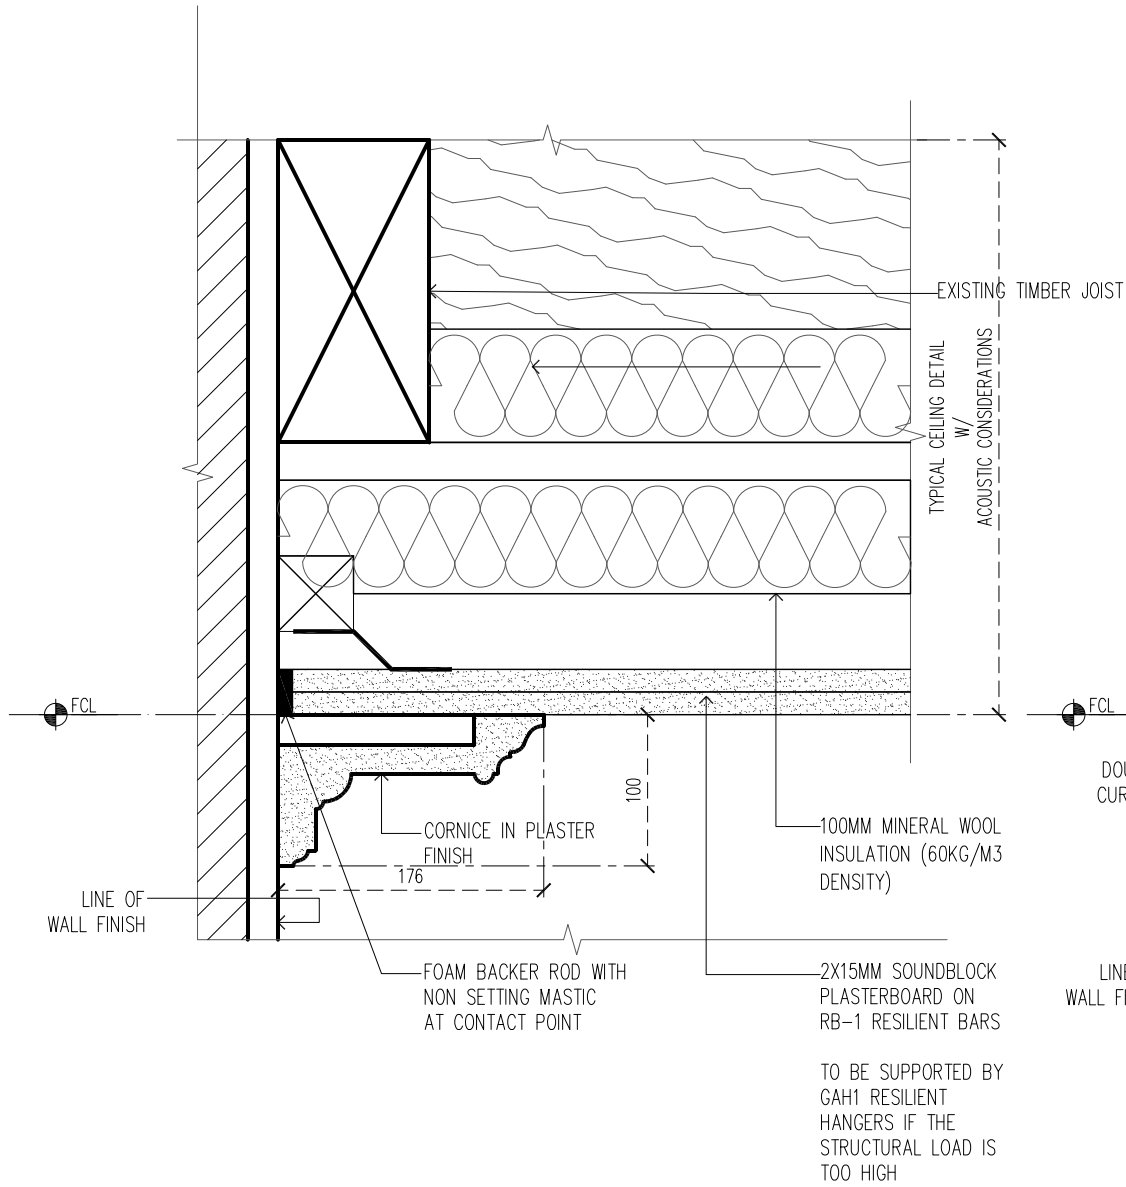


1 TYP.CEILING DETAIL W/ ACOUSTIC
1-503A 1:5

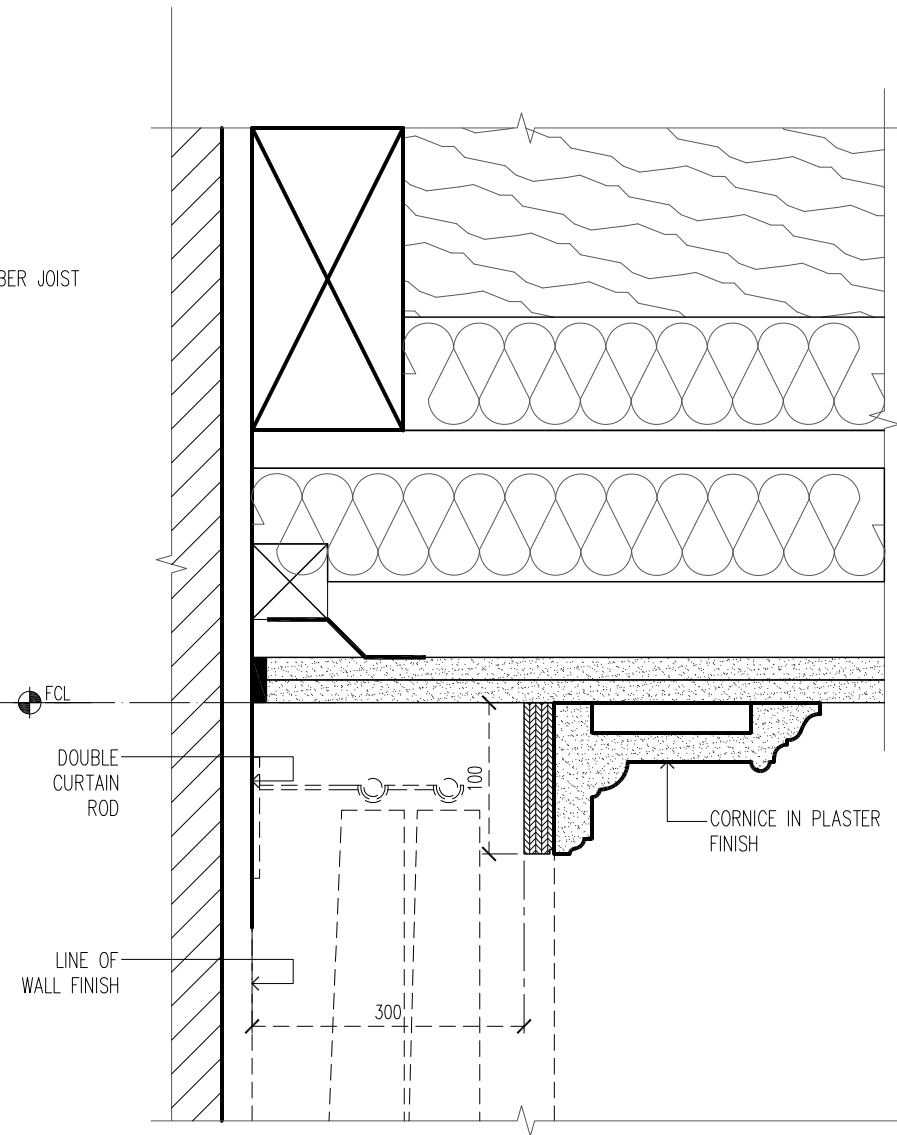


2 TYP.CEILING DETAIL
1-503A 1:5

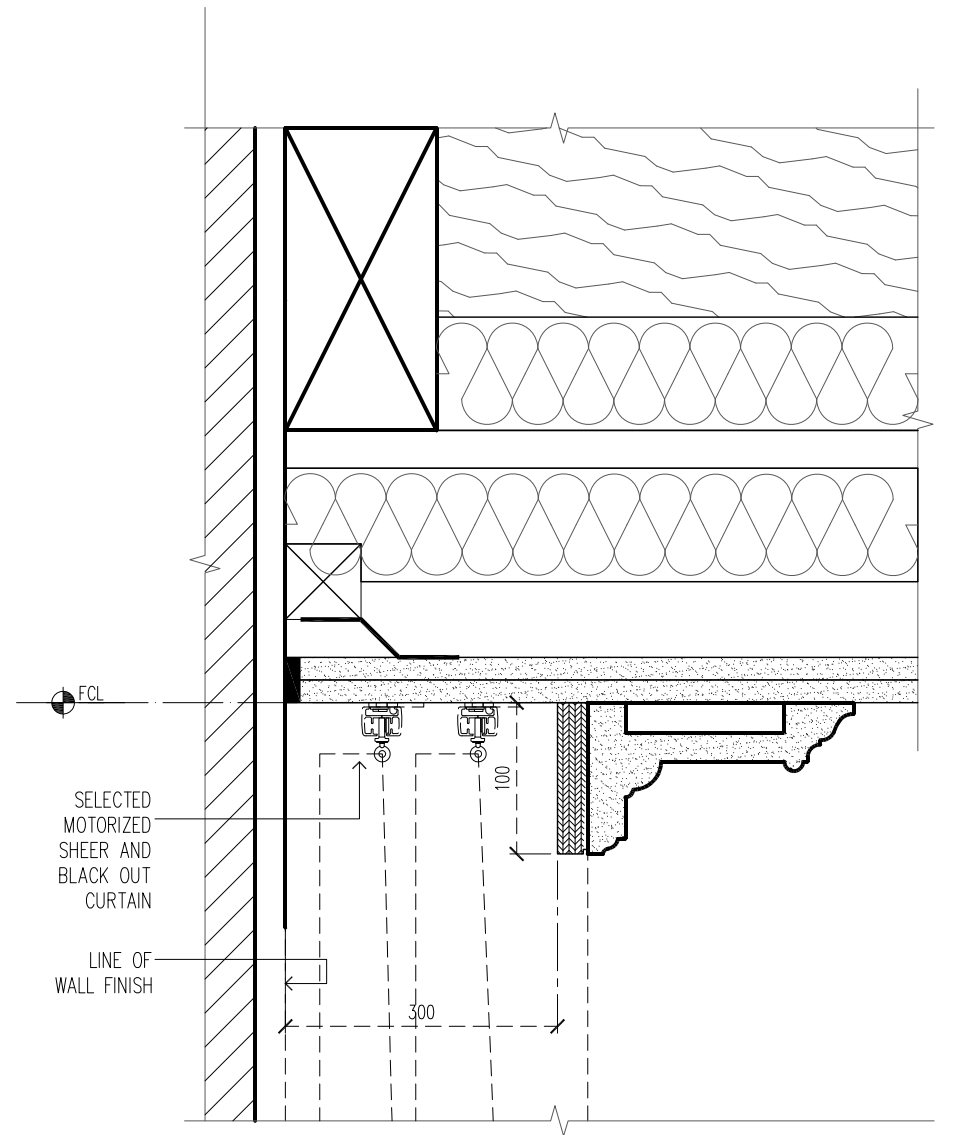


3 TYP.CEILING DETAIL
1-503A 1:5

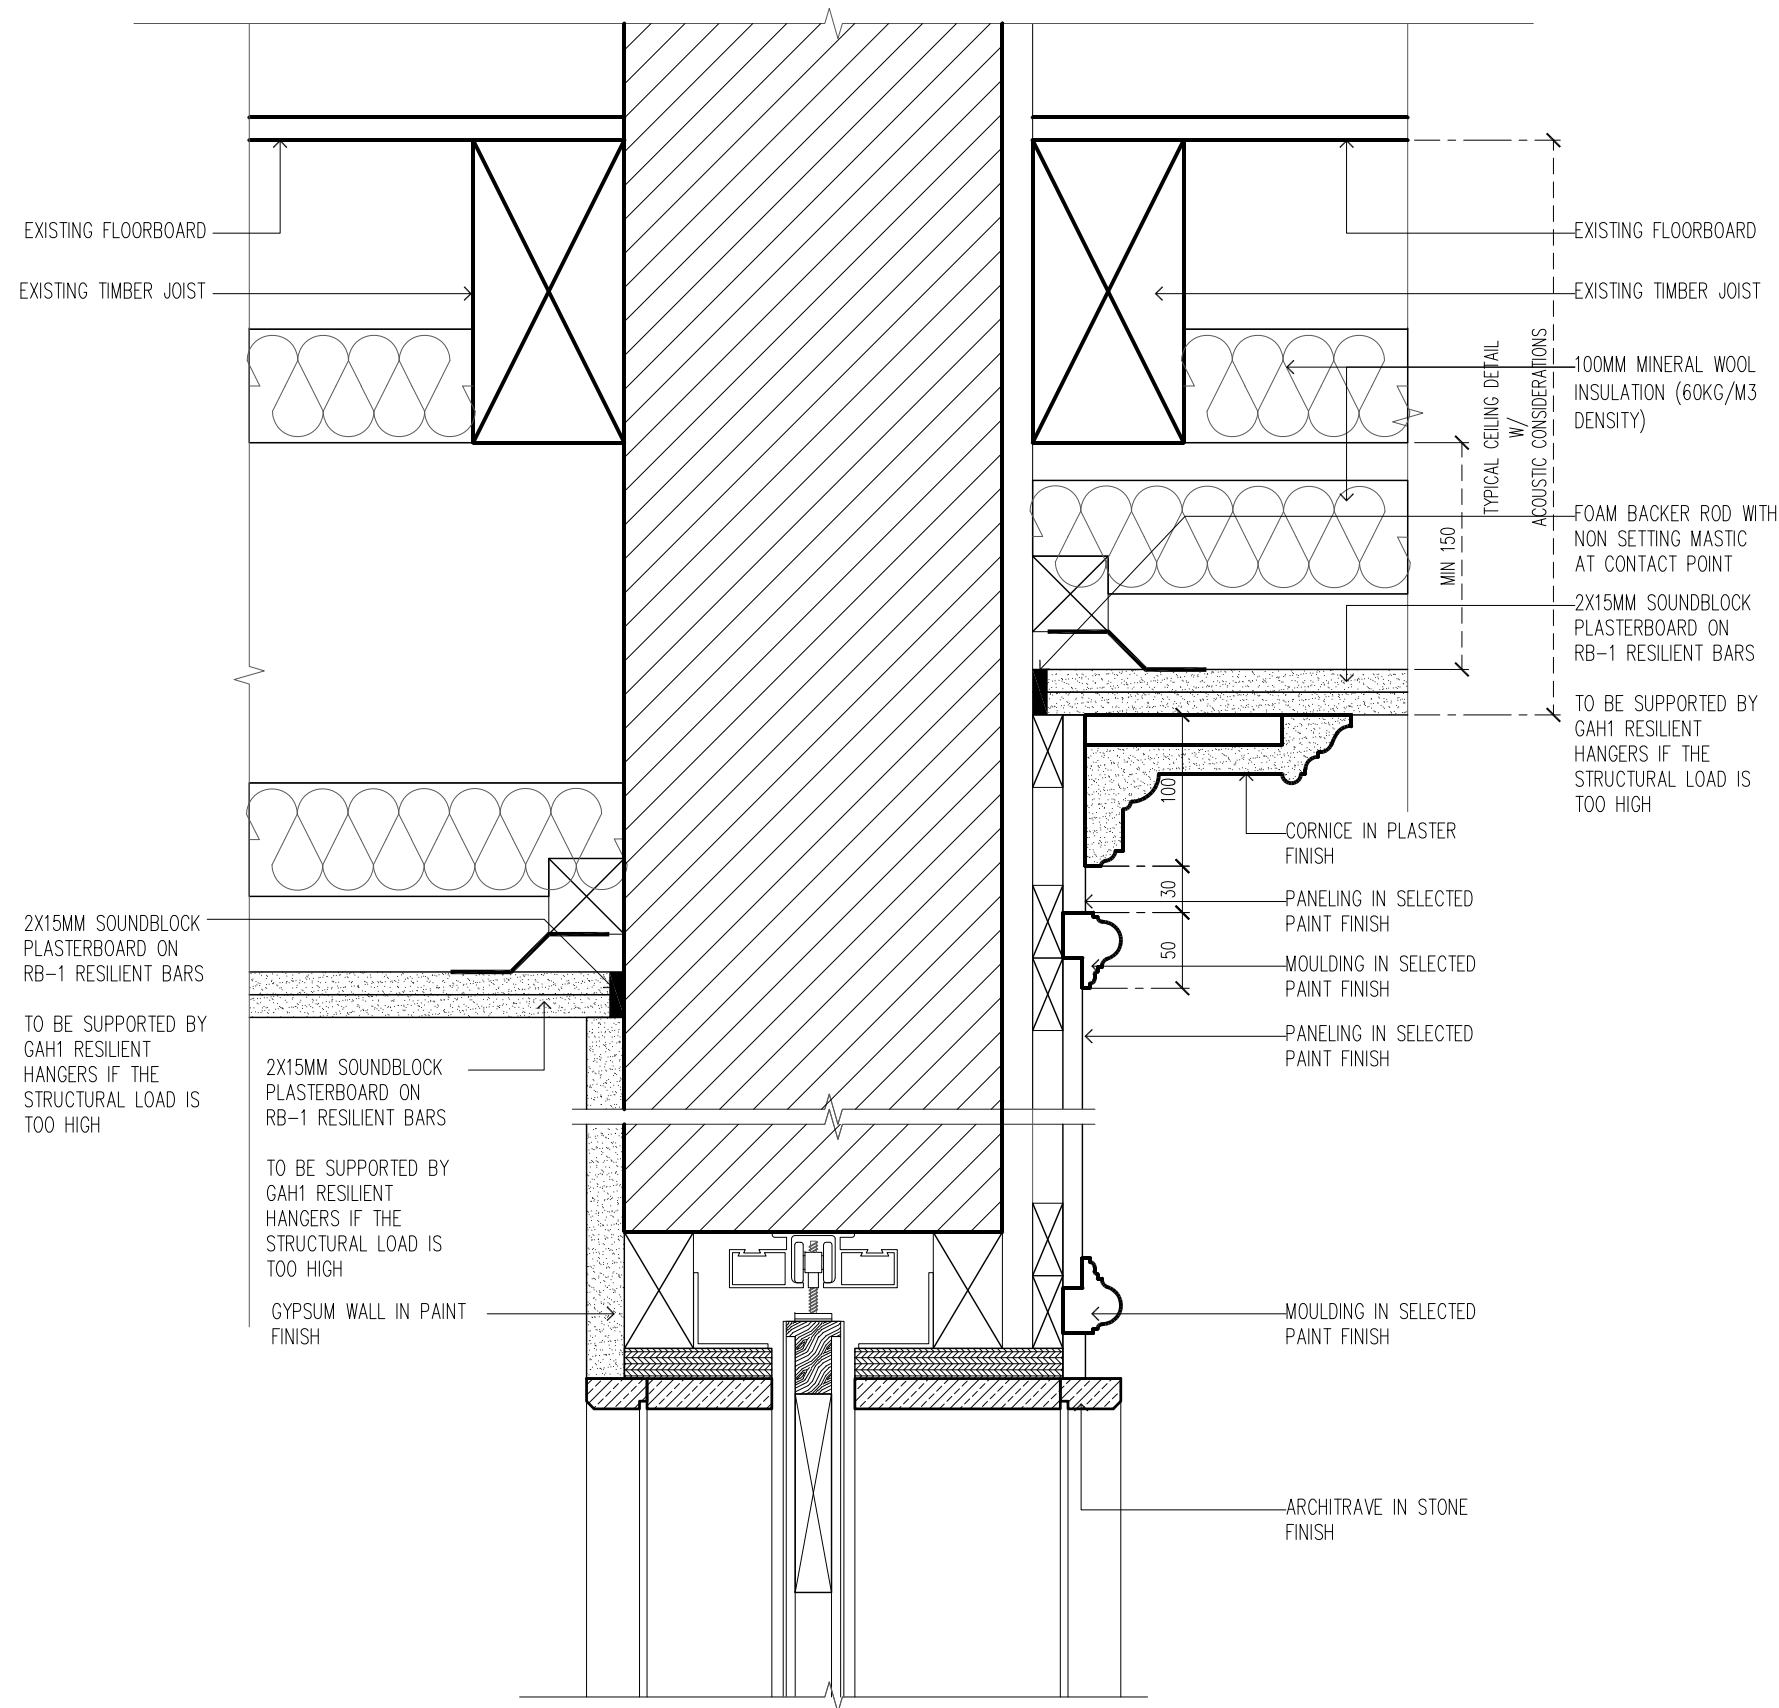


1 TYP.CEILING DETAIL
1:5

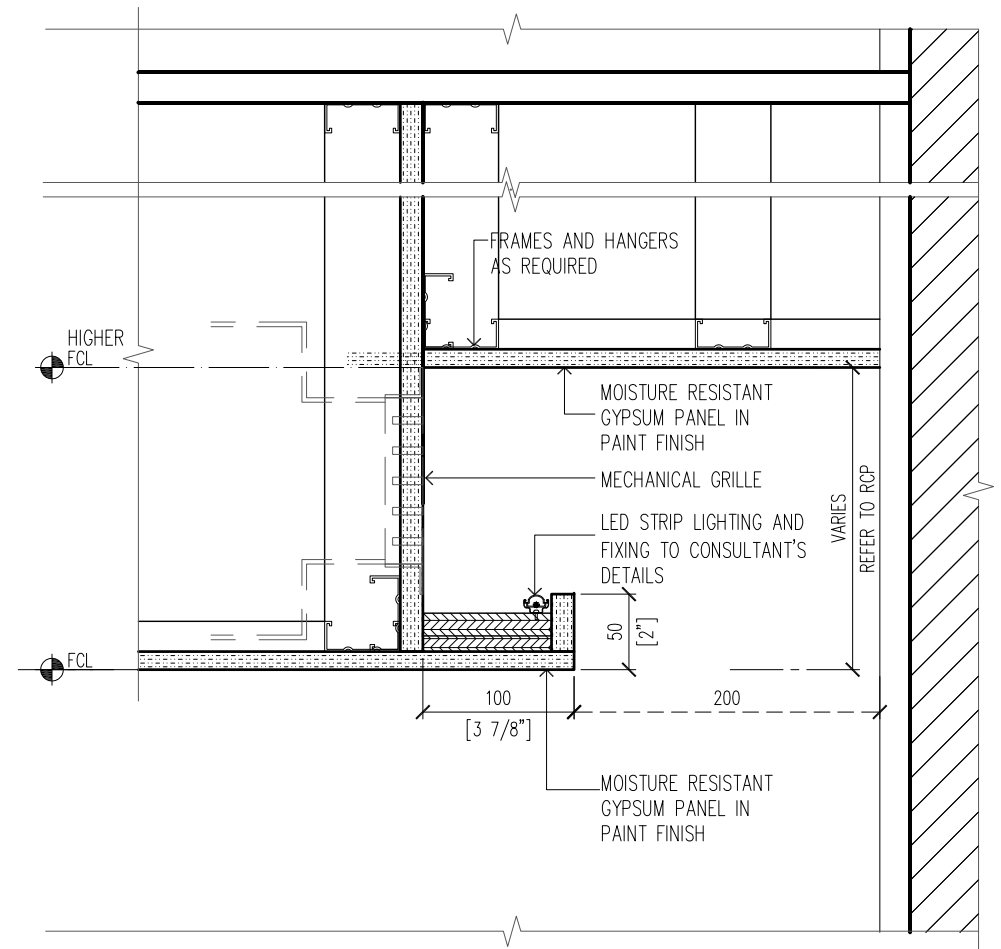

2 TYP.CEILING DETAIL
1:5

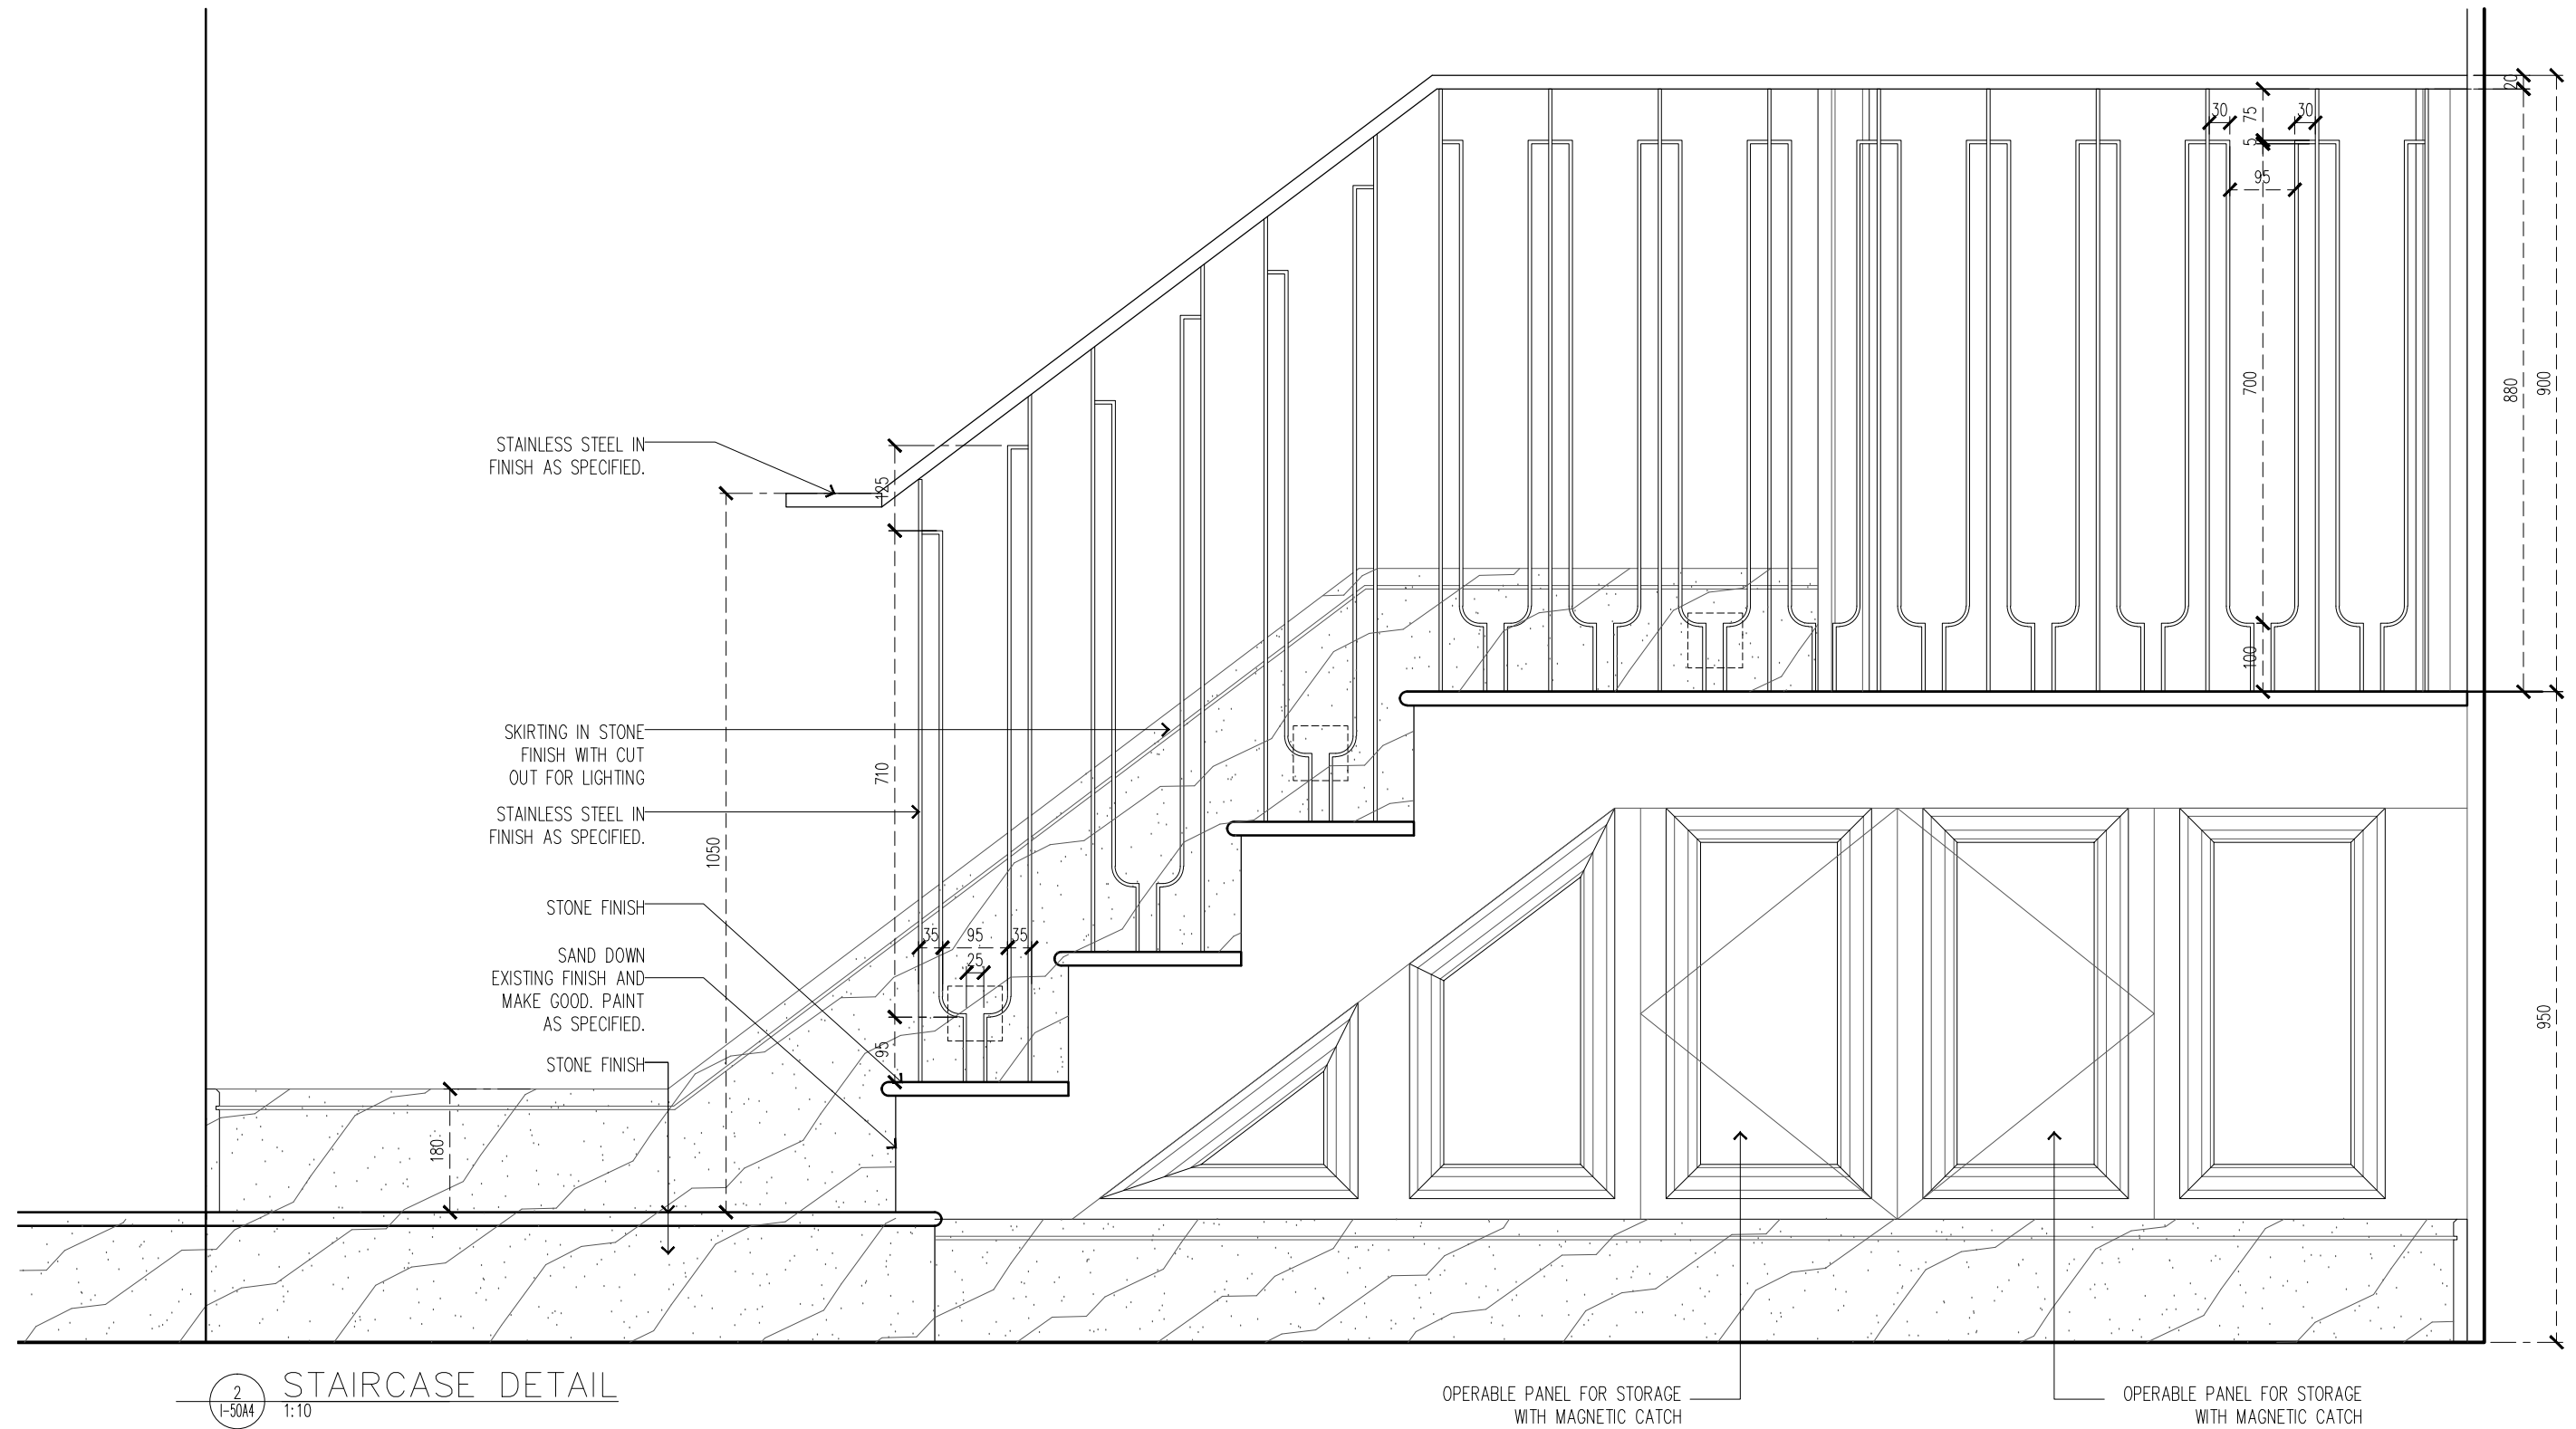

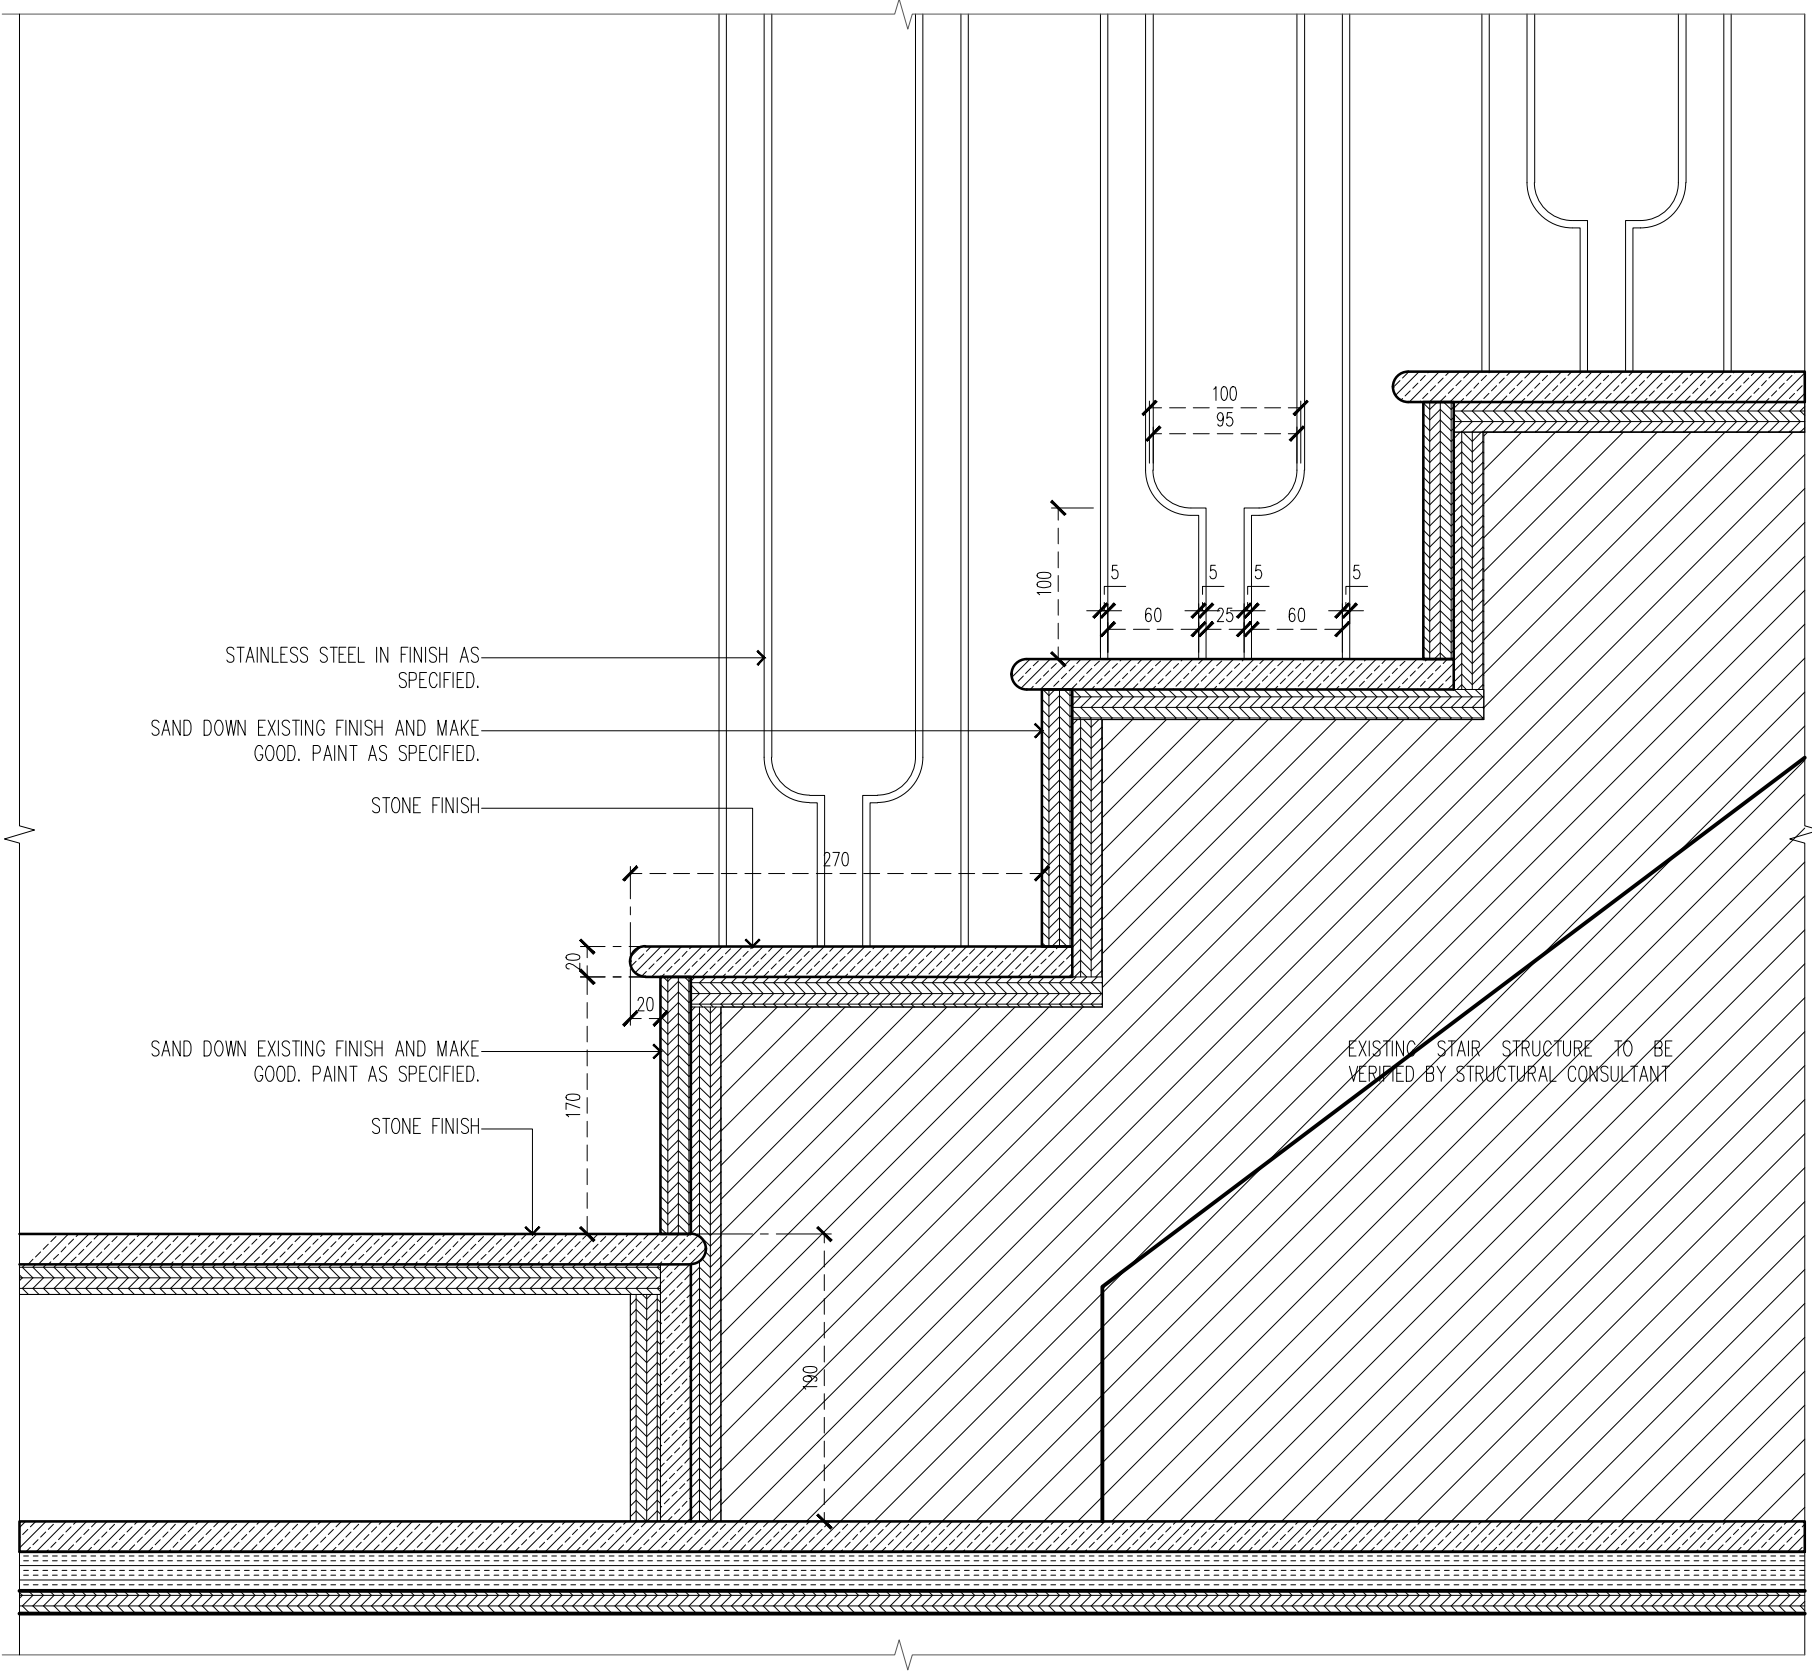

2
1-504B
STAIRCASE DETAIL
1:5

© COPYRIGHT 2019 WARNER WONG PTE LTD (WOW ARCHITECTS PTE LTD). DRAWINGS AND SAMPLES PROPERTY OF WARNER WONG PTE LTD (WOW ARCHITECTS PTE LTD). NOT FOR CONSTRUCTION. ALL INFORMATION CONTAINED HEREIN IS FOR DESIGN PURPOSES ONLY. ALL DIMENSIONS TO BE CONFIRMED ON SITE PRIOR TO COMMENCEMENT OF WORK. ALL DISCREPANCIES TO BE REFERRED TO THE CONSULTANT FOR CLARIFICATION PRIOR TO EXECUTION. NO STRUCTURAL CHANGES TO BE CARRIED OUT WITHOUT PRIOR CONSENT FROM STRUCTURAL CONSULTANT AND STATUTORY AUTHORITIES.
PLOT DATE: 2019.02.25 / 15:48
D:\P\B\1\1\DRAWING\CAD\DWG\1504B.dwg

DRAWN
AP
DATE
22-Feb-19

CHECKED
AP
PURPOSE OF SUBMISSION
FOR COORDINATION

LEGEND

HCL LONDON RESIDENCE
LONDON, UNITED KINGDOM


CONSTRUCTION
SCALE 1:5



FOR COORDINATION
WARNER WONG
DESIGN
25 FEBRUARY 2019
Date of Issue

HIR-CD-1-504A

WOW
WOW ARCHITECTS

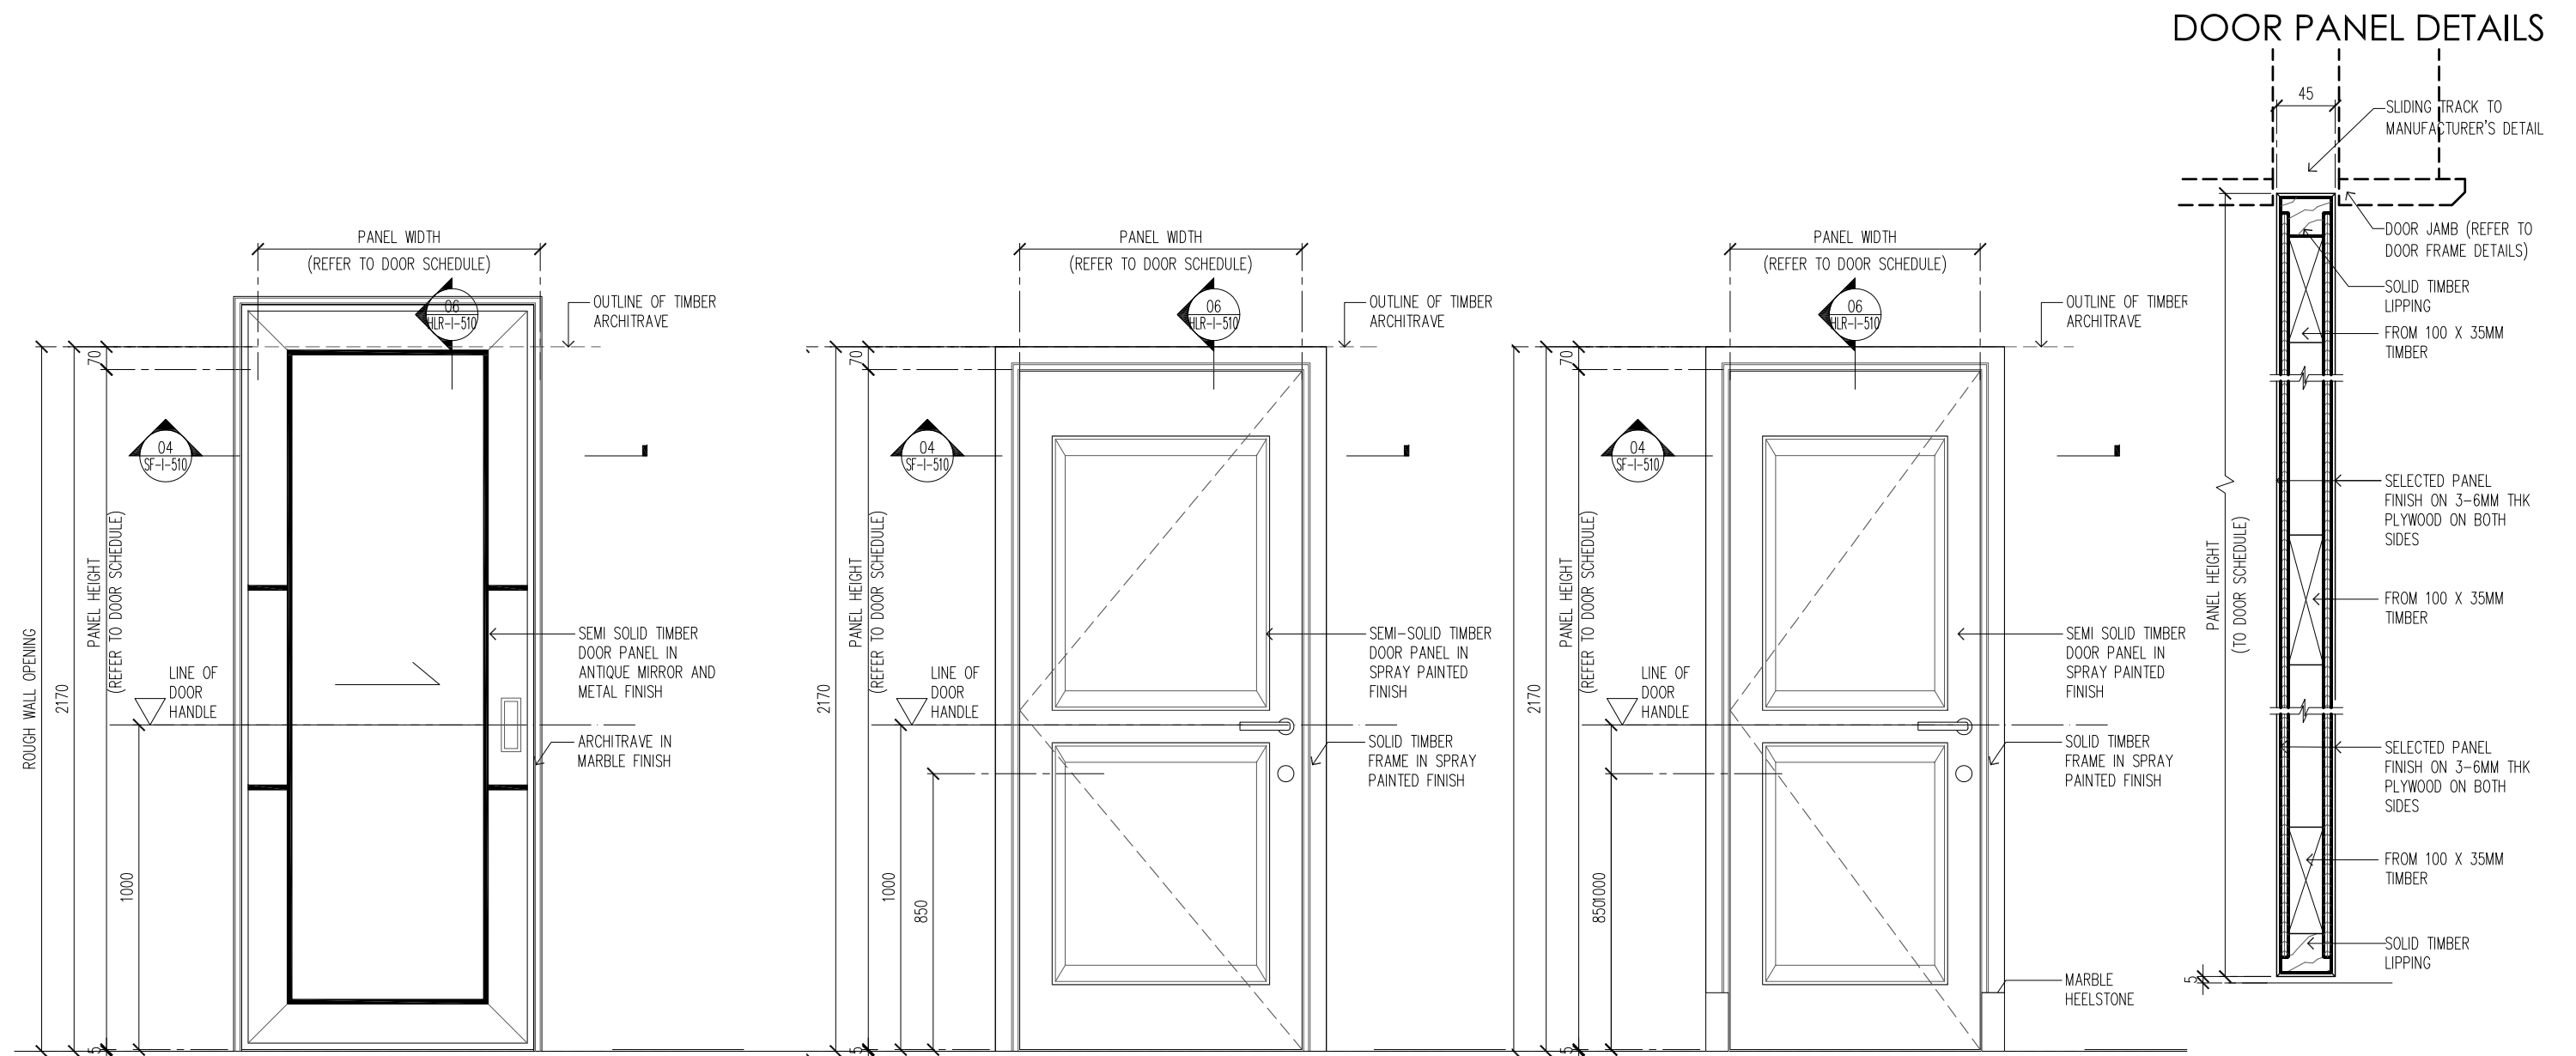


01
HLR-I-510
1:20
TIMBER PANEL 1 ELEVATION
(KITCHEN)


01
HLR-I-510
1:20
TIMBER PANEL 2 ELEVATION
(BEDROOM)

01
HLR-I-510
1:20
TIMBER PANEL 3 ELEVATION
(BATHROOM)


06
HLR-I-510
1:5
PANEL 1 SECTIC

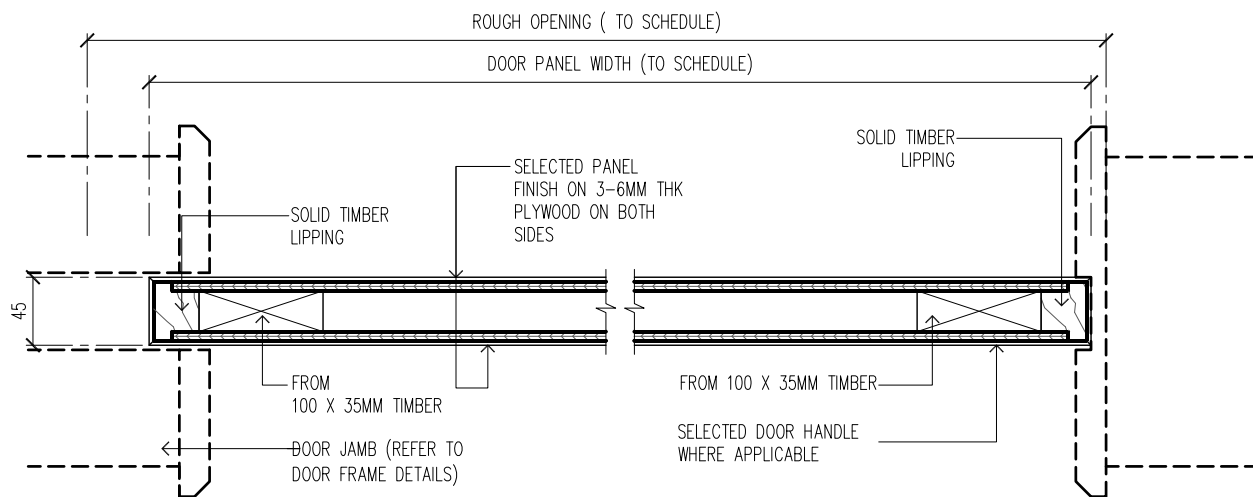


04
HLR-I-510
1:5
TIMBER PANEL 1 PLAN

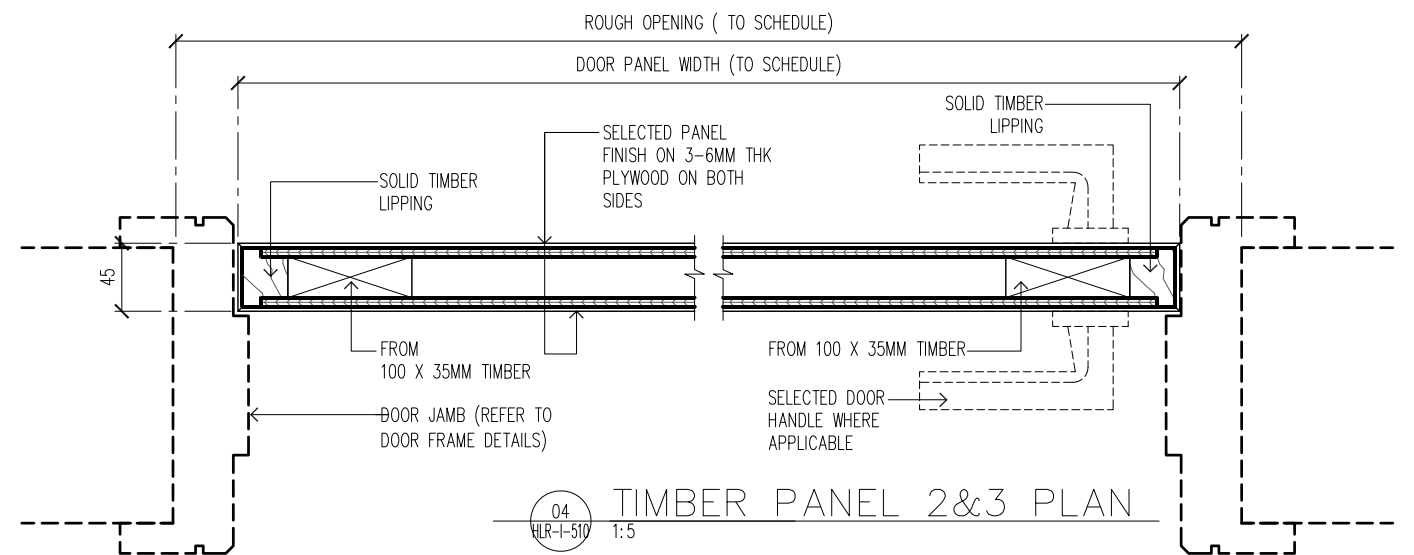


04
HLR-I-510
1:5
TIMBER PANEL 2&3 PLAN

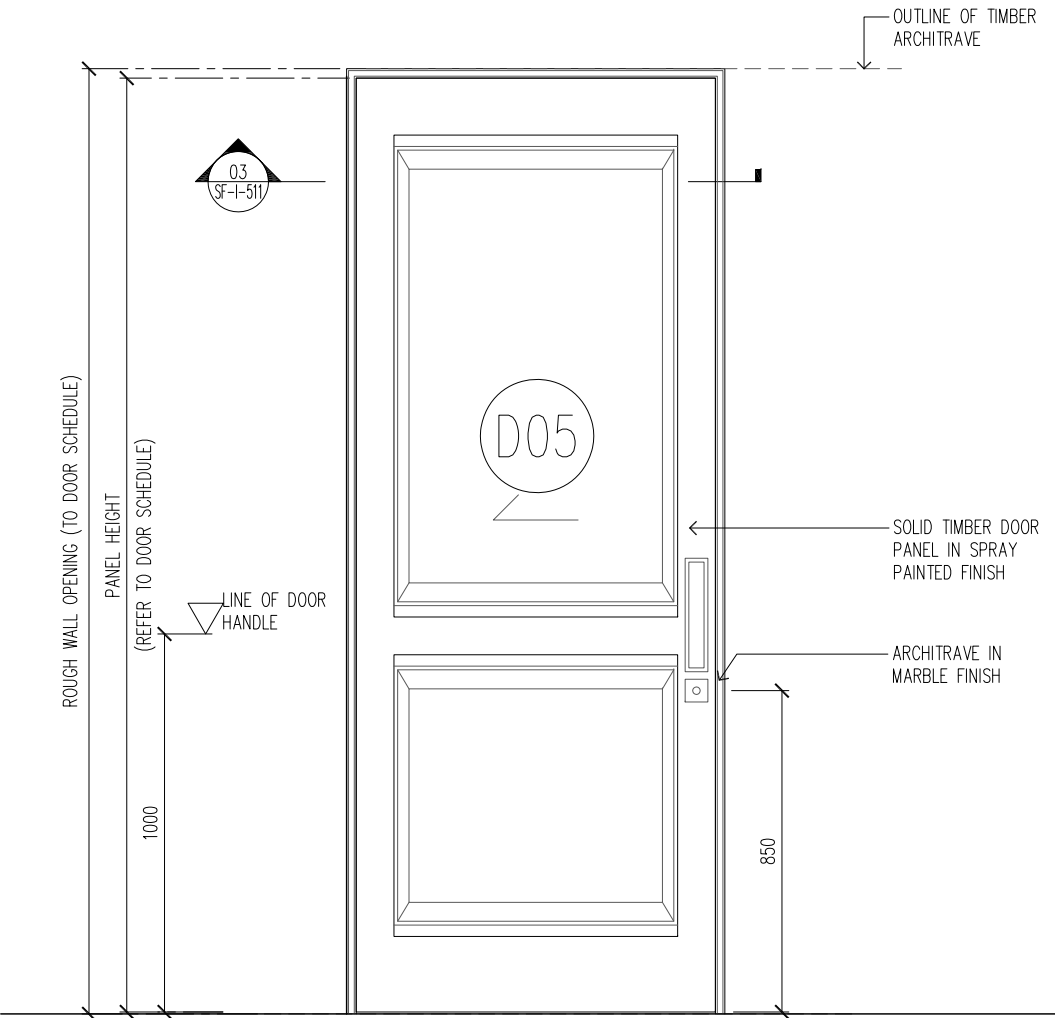


01
HLR-I-511
TIMBER PANEL 4 ELEVATION
1:20
(MASTER CLOSET & BATHROOM)

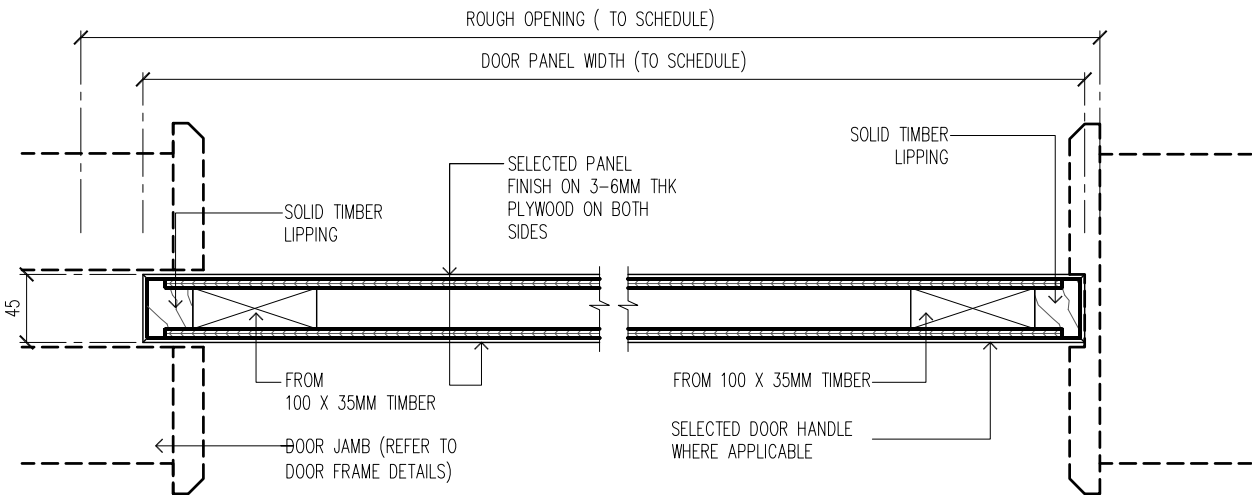


04
SF-I-510
TIMBER PANEL 4 PLAN
1:5

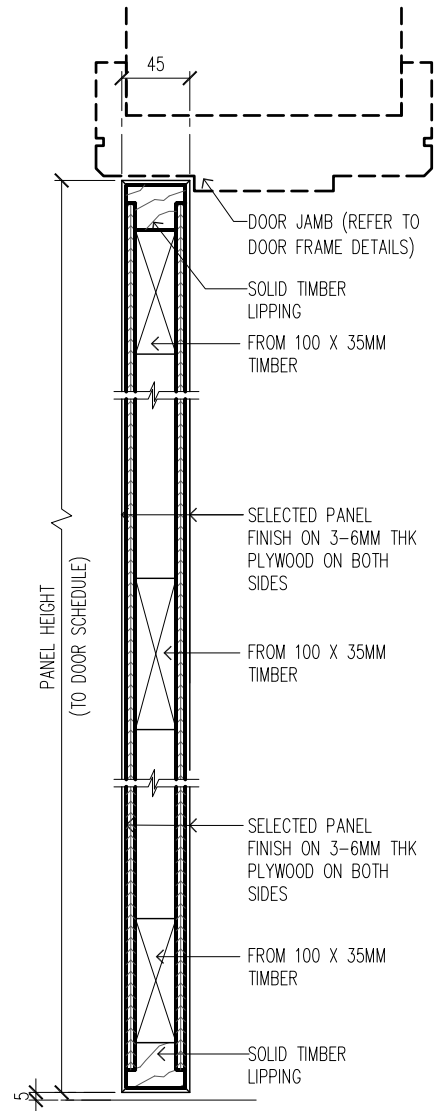


06
HLR-I-510
PANEL 2 SECTION
1:5

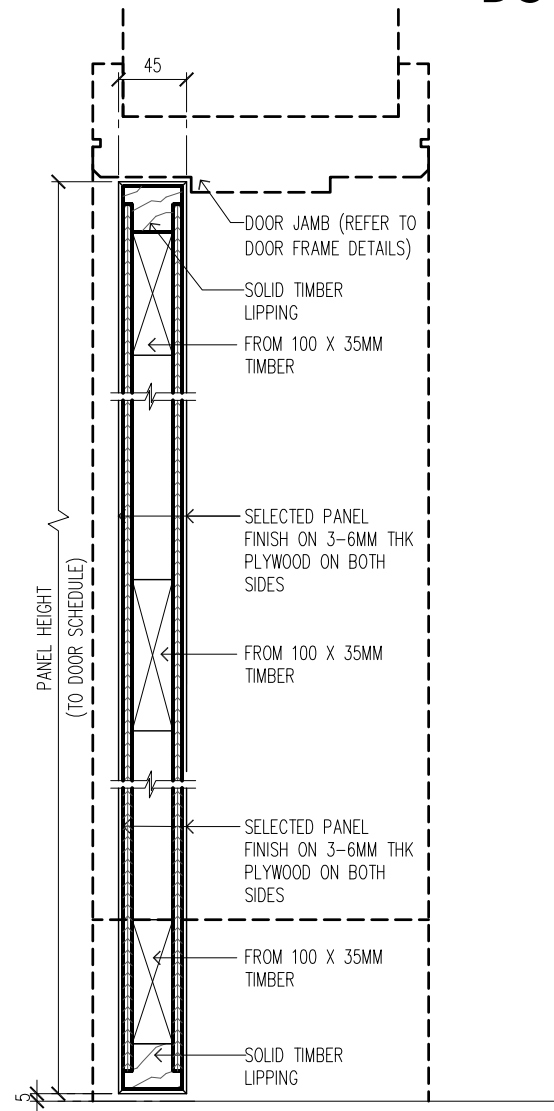

06
SF-I-510
PANEL 3 SECTION
1:5

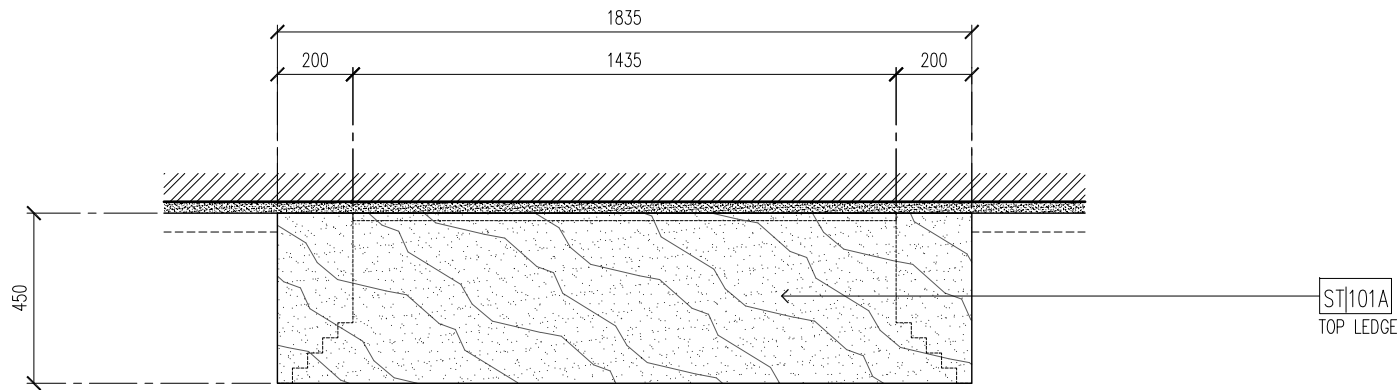

01
520
PLAN
1:20

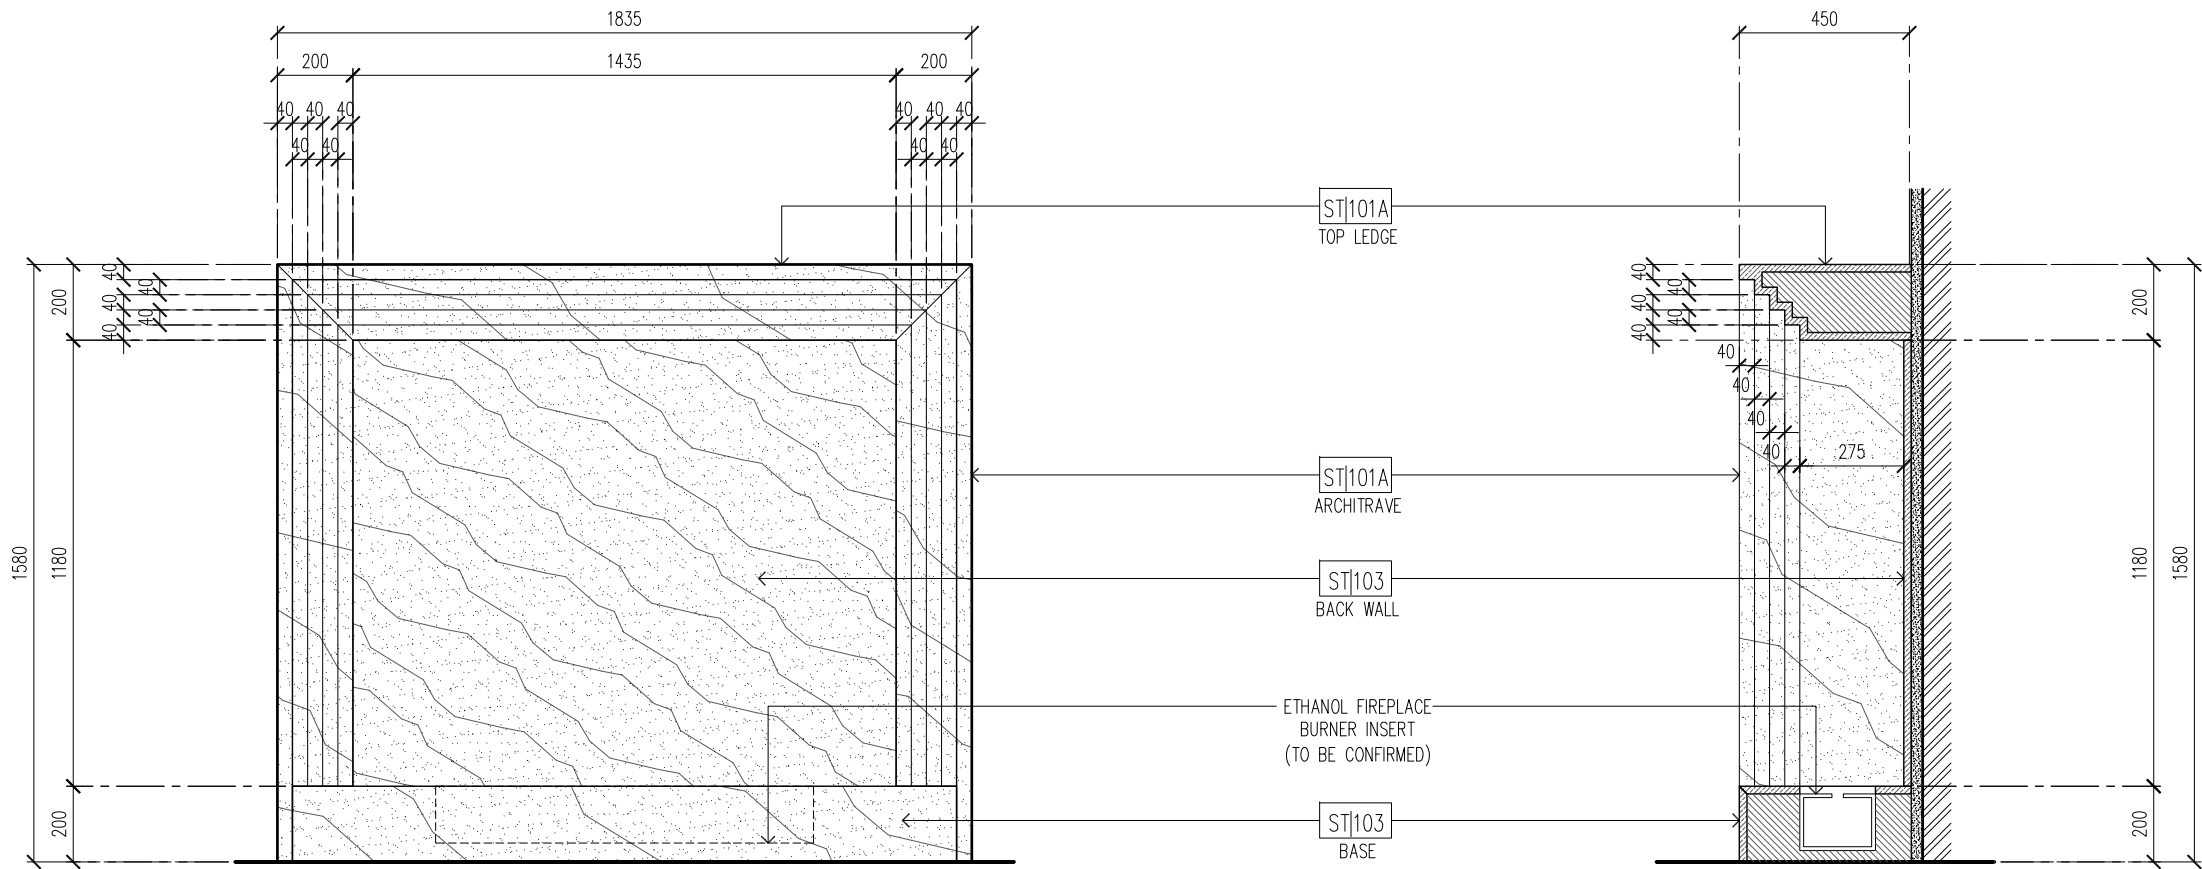

02
520
FRONT ELEVATION
1:20

03
520
SECTION
1:20

© COPYRIGHT 2019 WARNER WONG PTE LTD | WOW ARCHITECTS PTE LTD. DRAWINGS AND SAMPLES PROPERTY OF WARNERWONG PTE LTD | WOW ARCHITECTS PTE LTD. NOT FOR CONSTRUCTION. ALL INFORMATION CONTAINED HEREIN IS FOR DESIGN PURPOSES ONLY. ALL DIMENSIONS TO BE CONFIRMED ON SITE PRIOR TO COMMENCEMENT OF WORK. ALL DISCREPANCIES TO BE REFERRED TO THE CONSULTANT FOR CLARIFICATION PRIOR TO EXECUTION. NO STRUCTURAL CHANGES TO BE CARRIED OUT WITHOUT PRIOR CONSENT FROM STRUCTURAL CONSULTANT AND STATUTORY AUTHORITIES.
PLOT DATE: 2019.02.22 / 17:27
FILE: P:\HLR\ID\DRAWINGS\ACAD\SHEETS\HLR-I-520.dwg

DRAWN	CHECKED	LEGEND
RC	AP	
DATE	PURPOSE OF SUBMISSION	
22-Feb-19	-	
-	-	
-	-	
-	-	




HCL LONDON RESIDENCE
LONDON, UNITED KINGDOM




CONSTRUCTION
SCALE 1:20
0 0.20 0.50 1m

FOR COORDINATION
WARNER WONG
DESIGN
25_FEBRUARY_2019
Date of Issue




HLR-CD-I-520

WOW
WOW ARCHITECTS

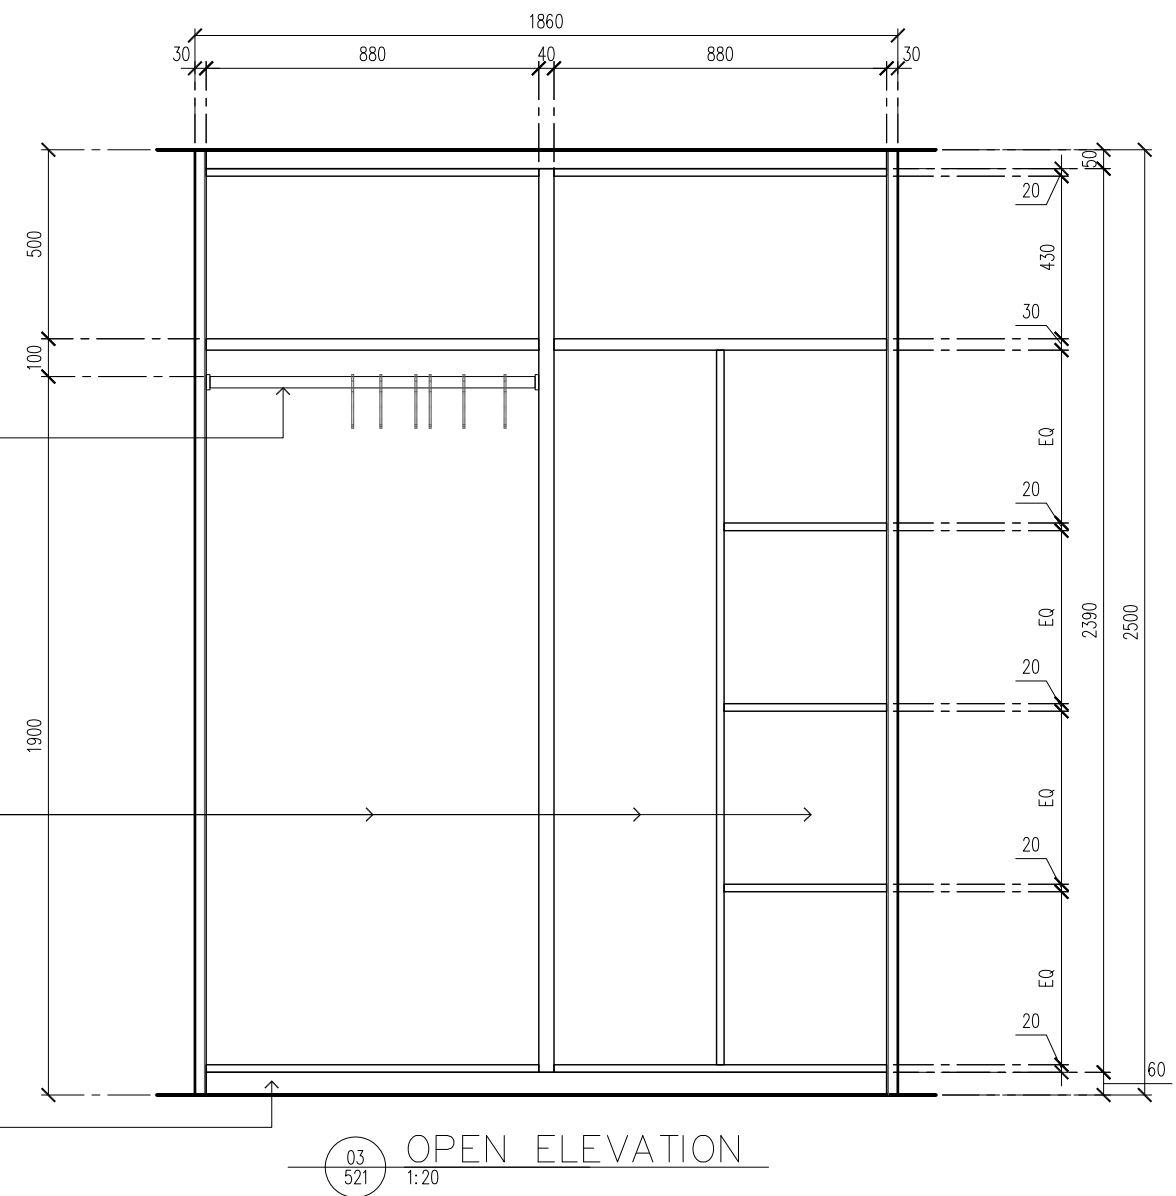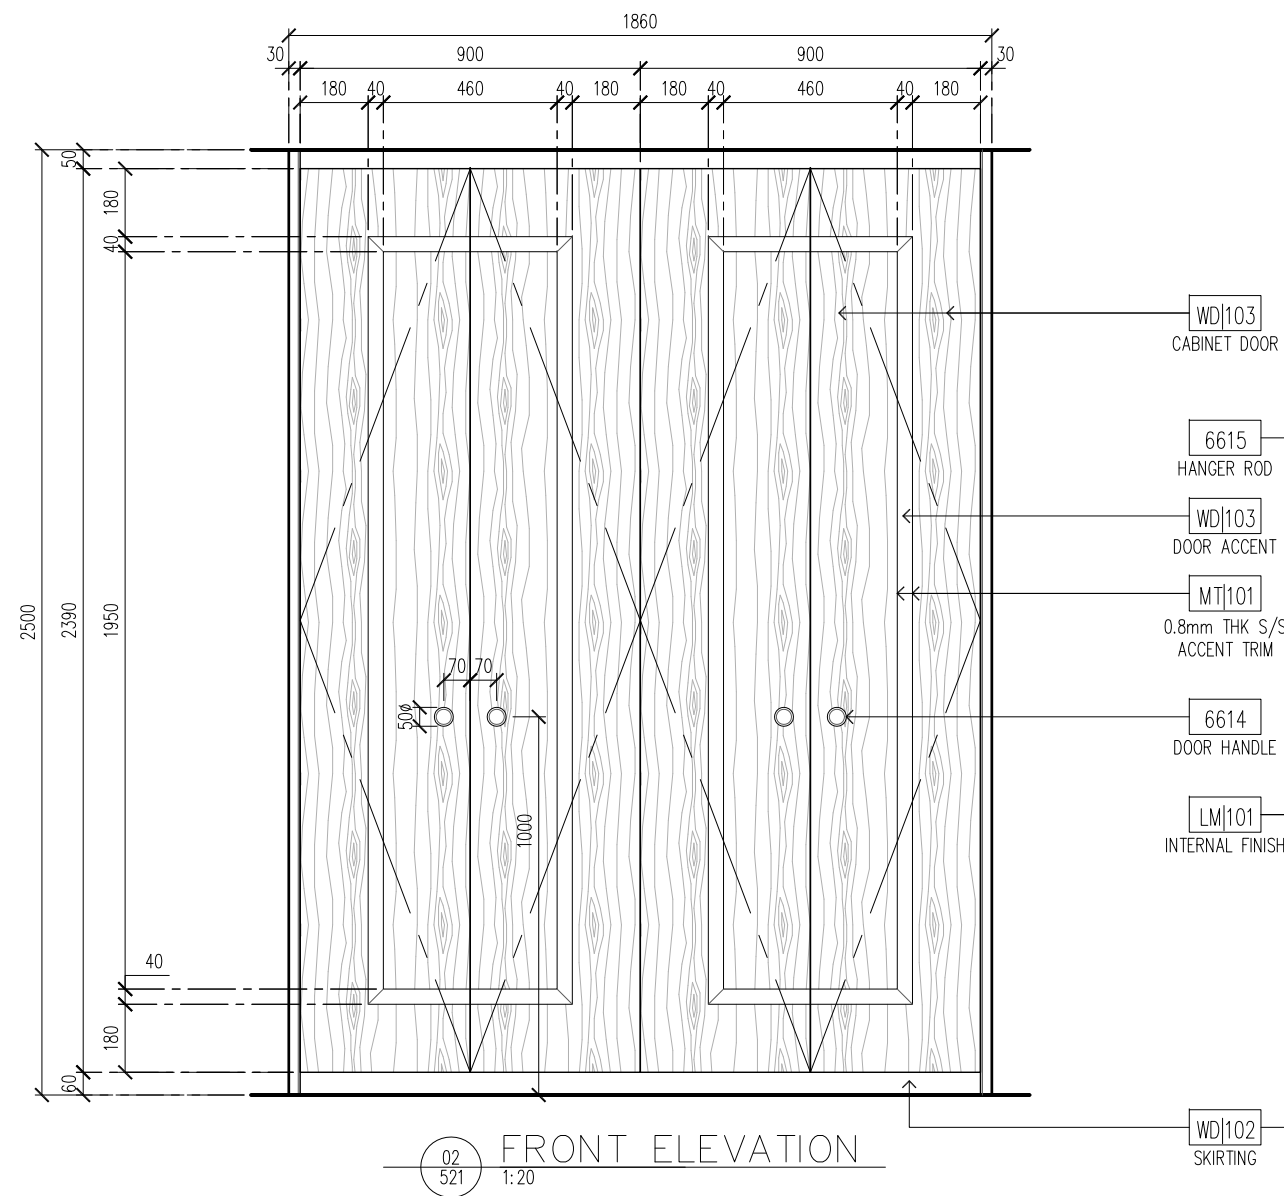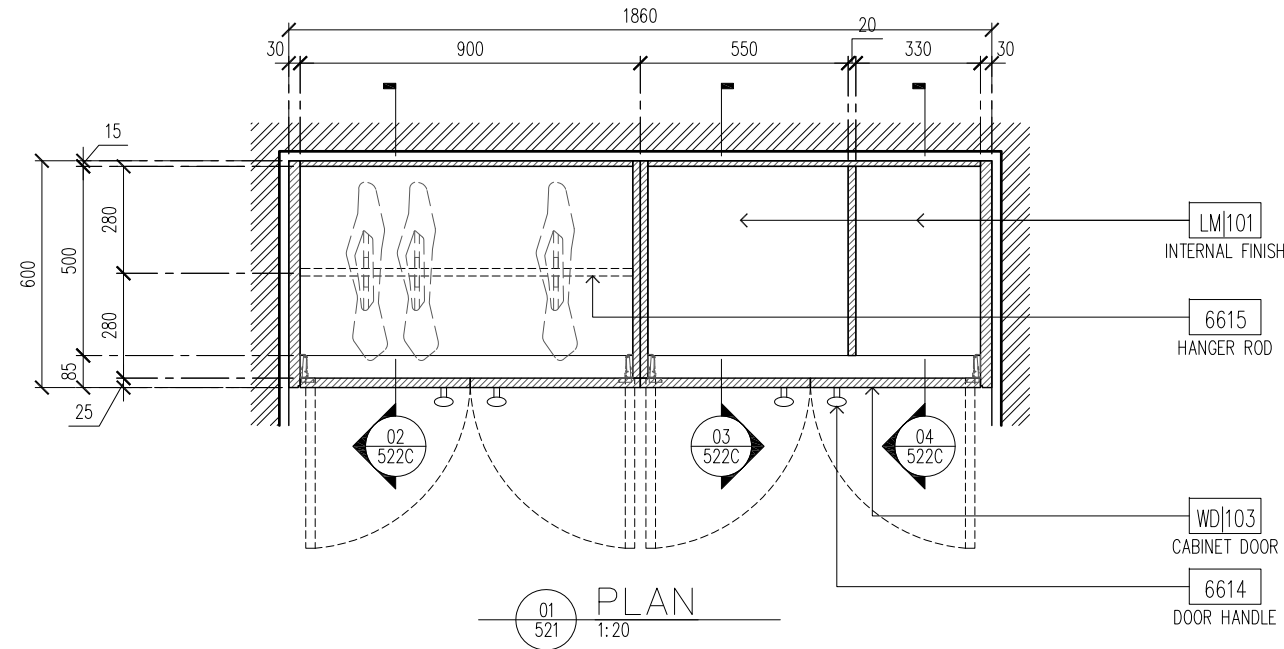

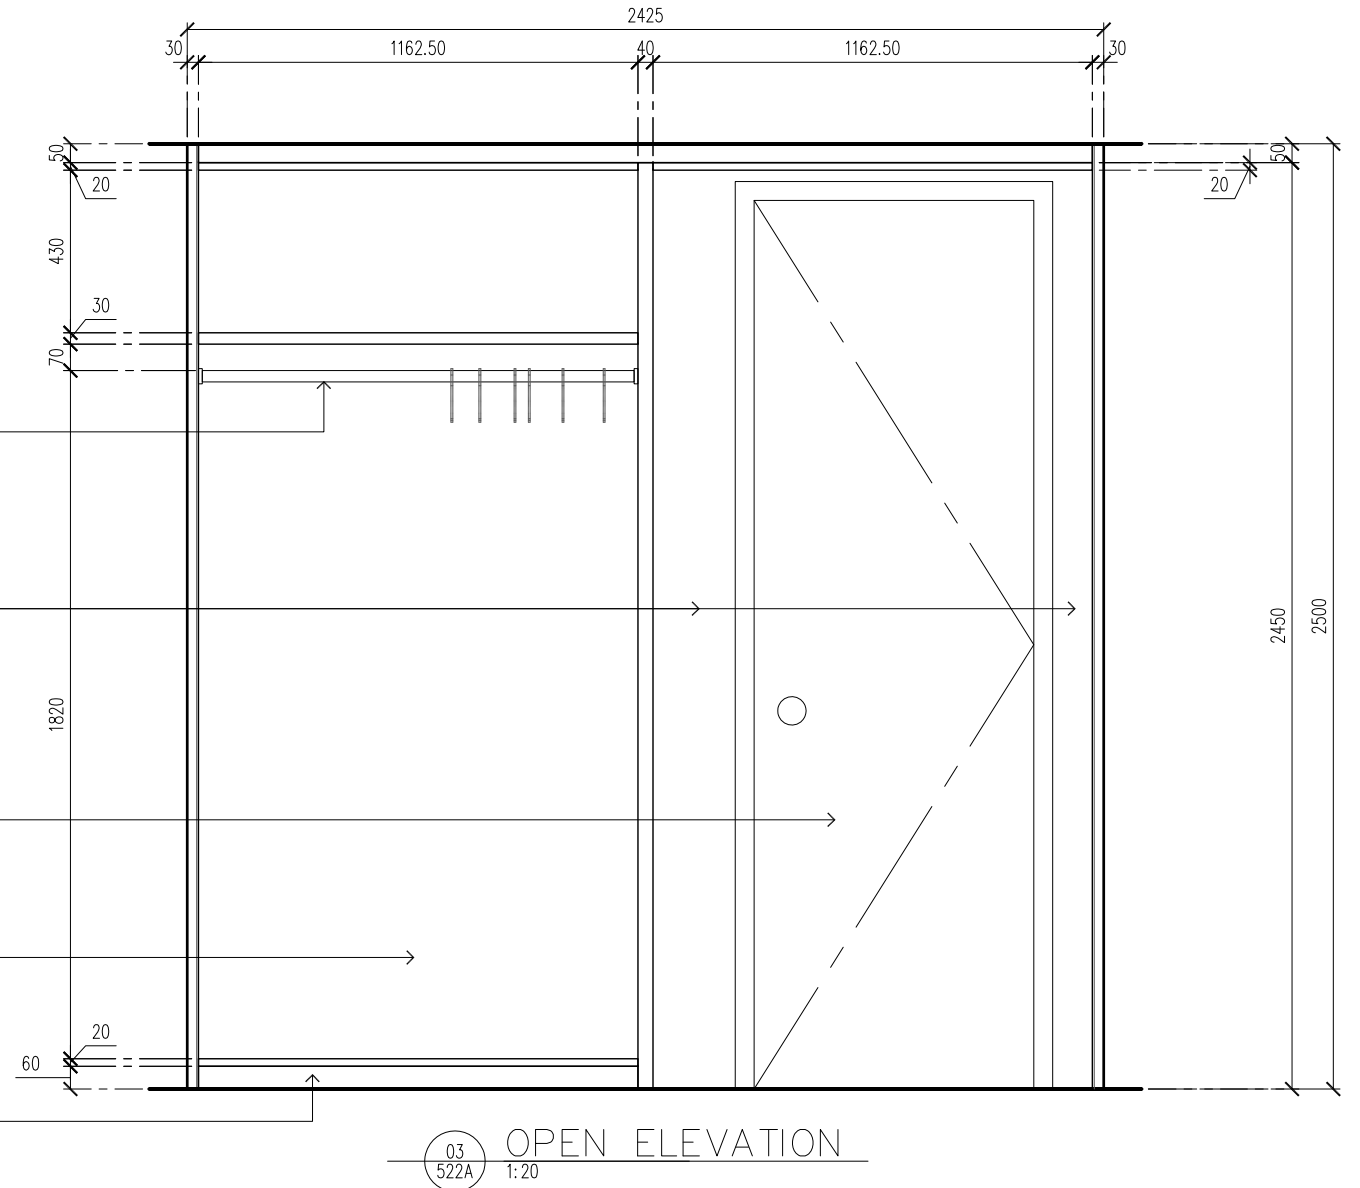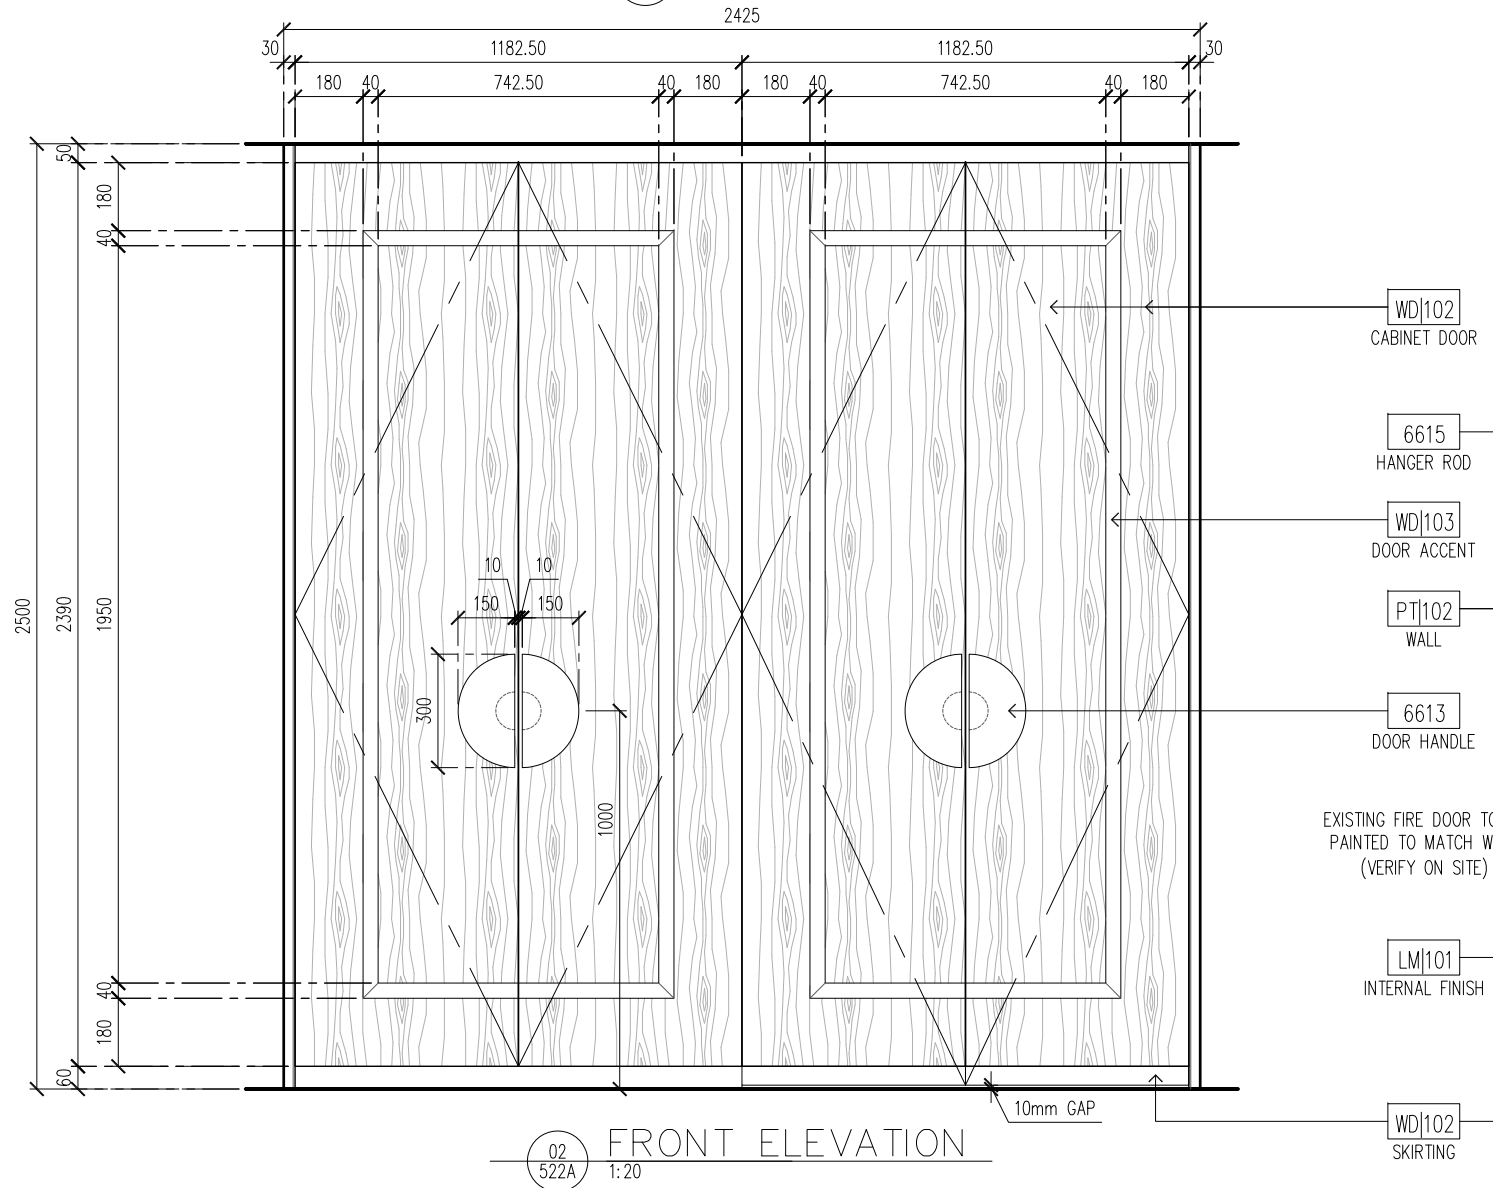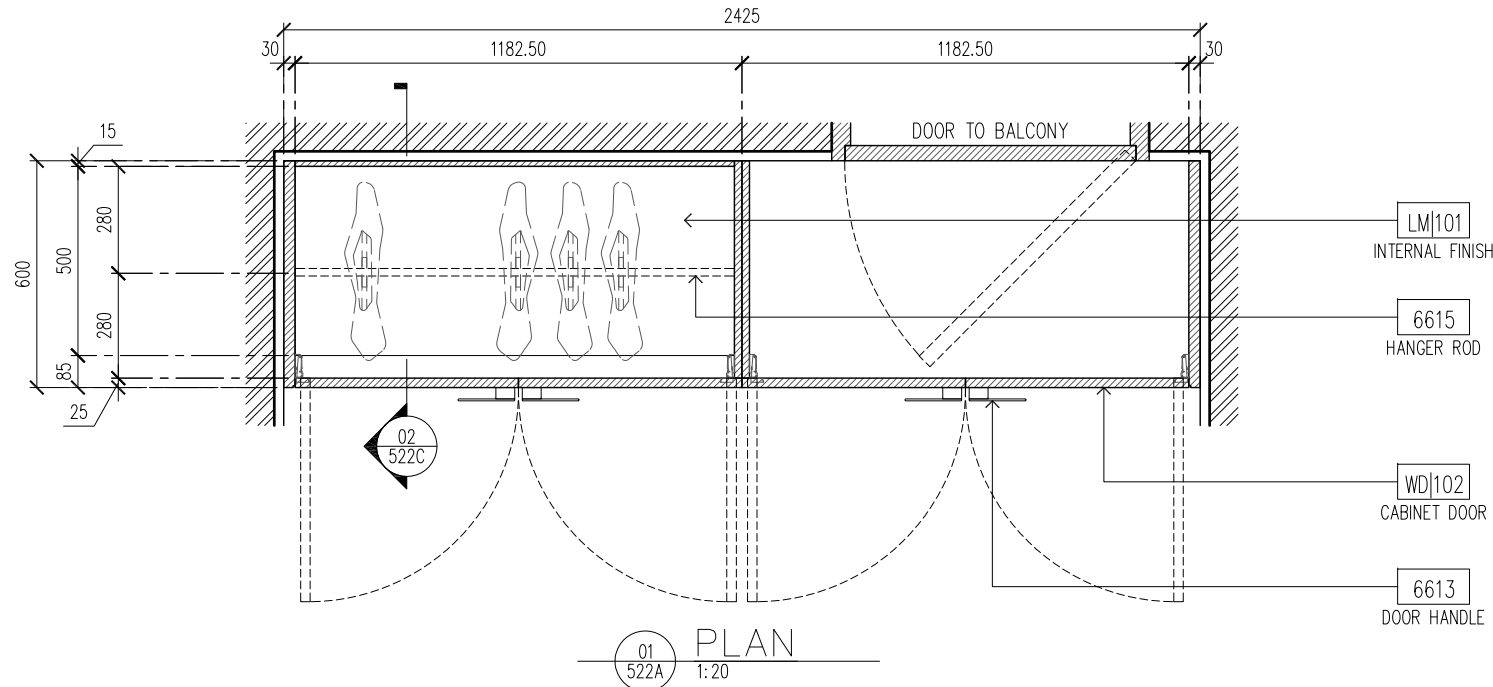

WARDROBE AT MASTER BEDROOM

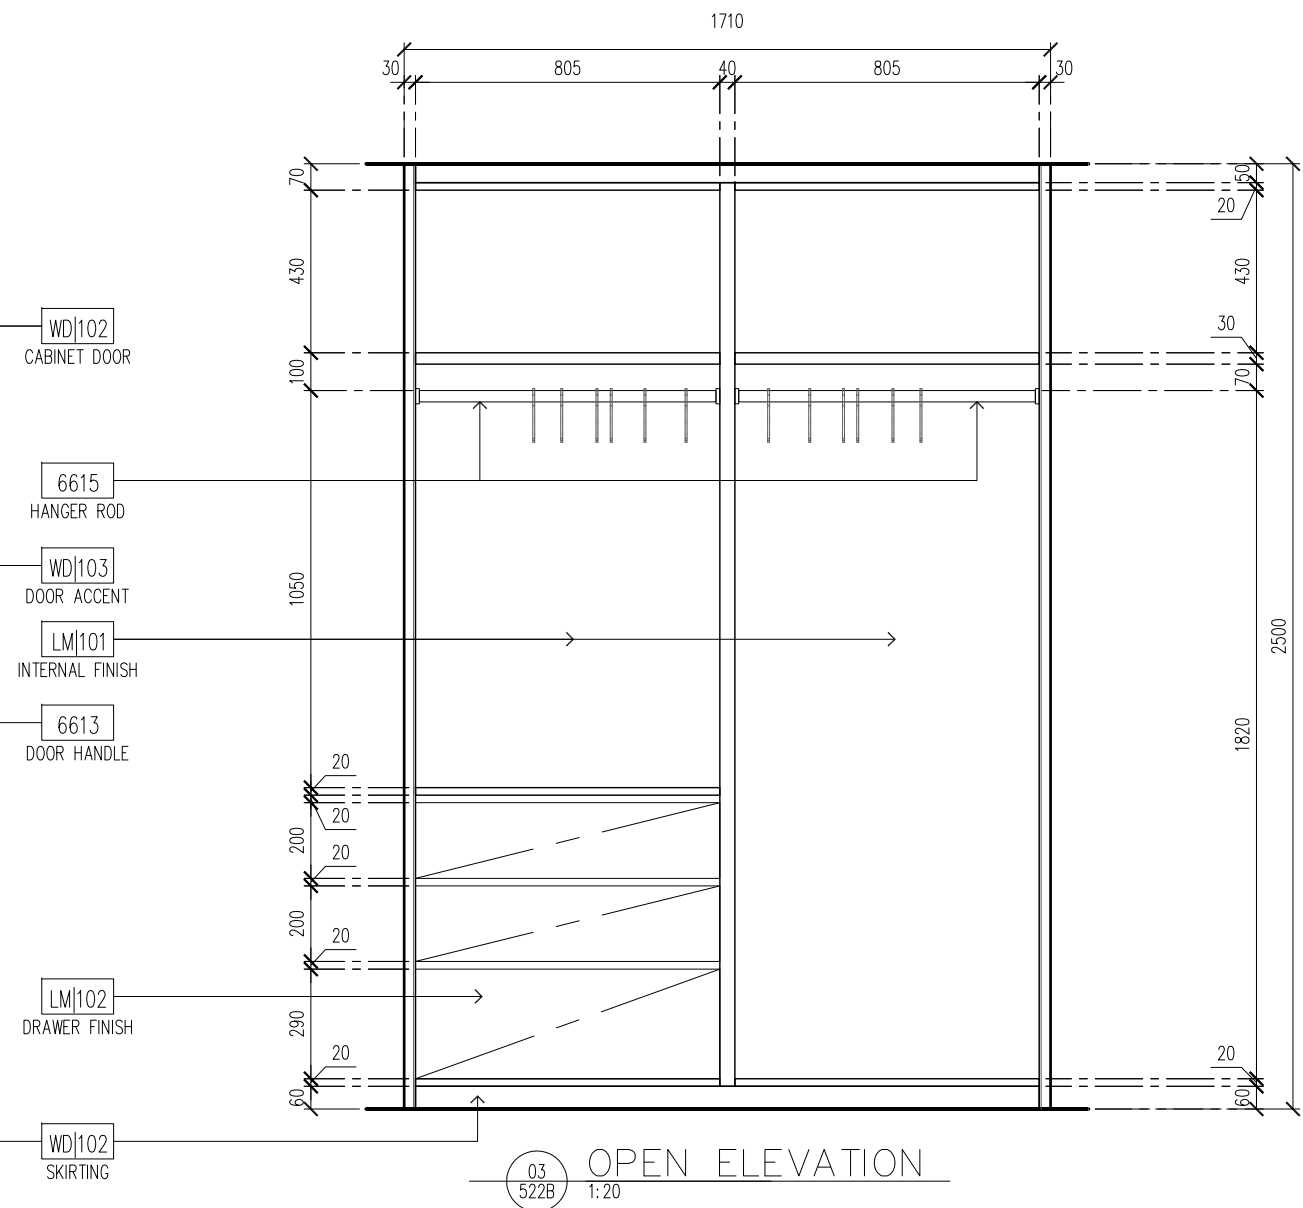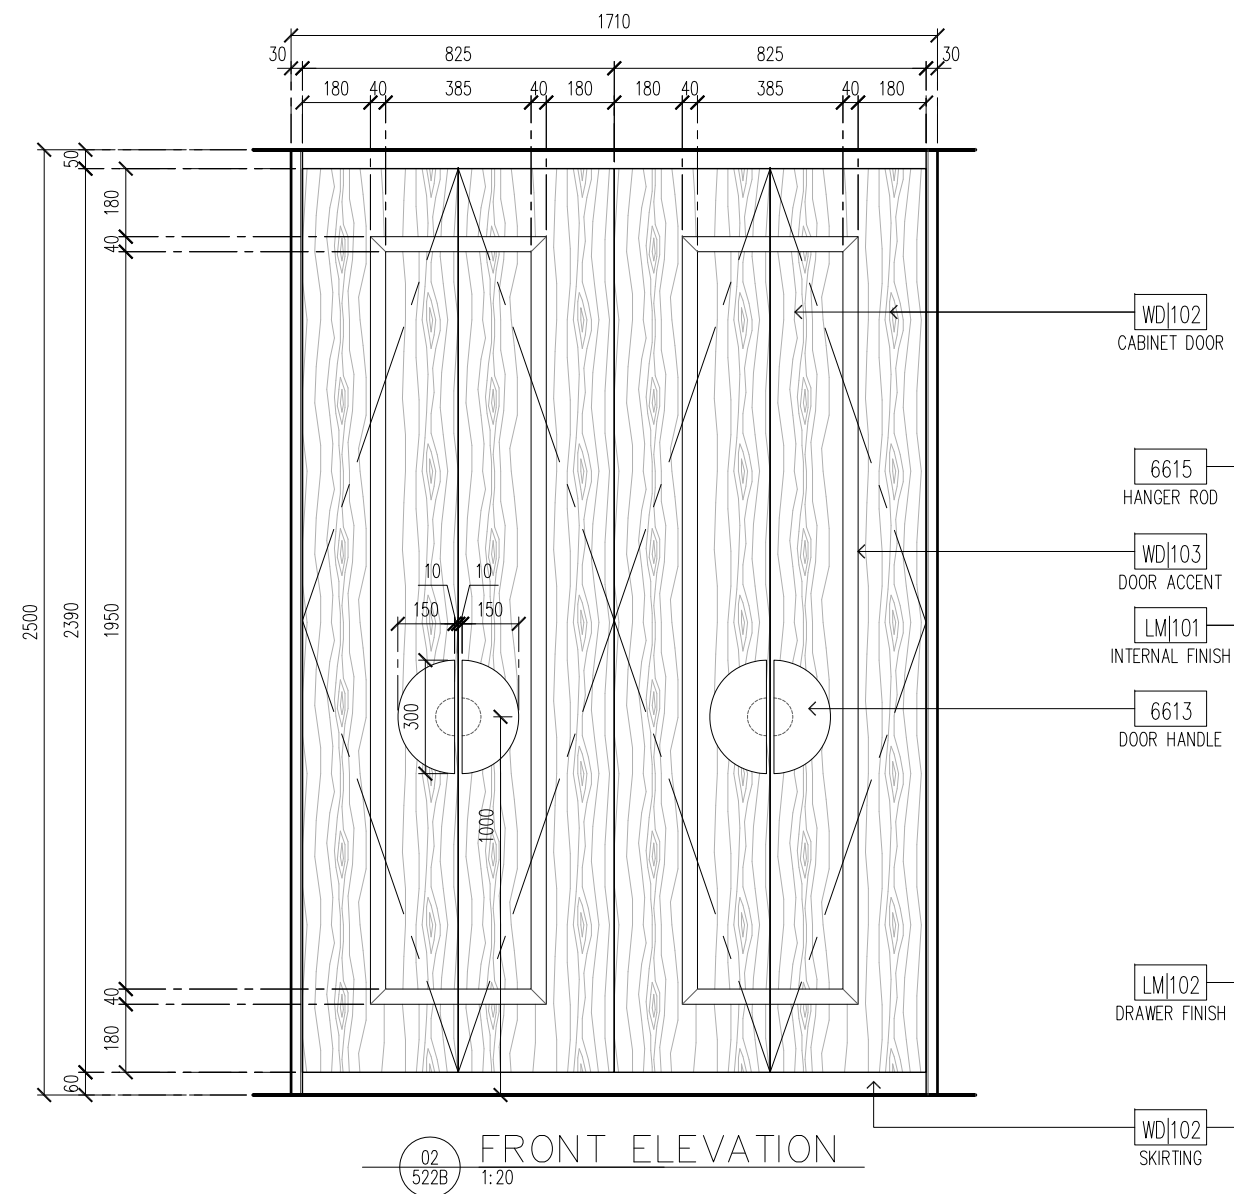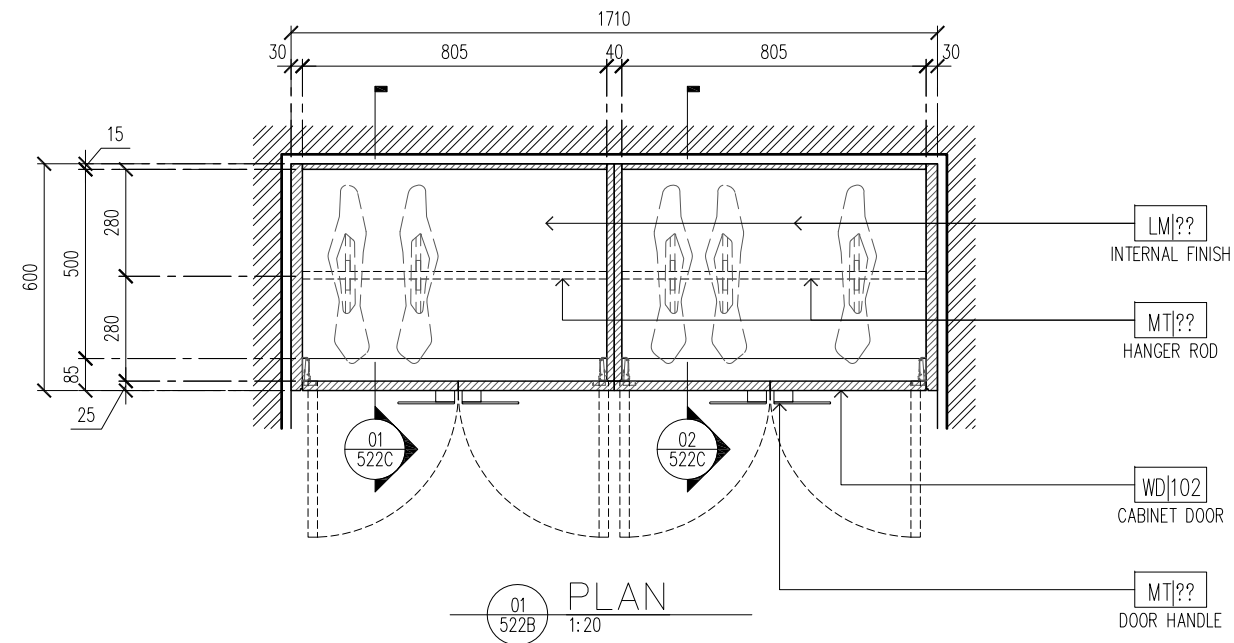

© COPYRIGHT 2019 WARNER WONG PTE LTD | WOV
ARCHITECTS PTE LTD. DRAWINGS AND SAMPLES PROPERTY
OF WARNER WONG PTE LTD | WOV ARCHITECTS PTE LTD. NOT
FOR CONSTRUCTION. ALL INFORMATION CONTAINED HEREIN
IS FOR DESIGN PURPOSES ONLY. ALL DIMENSIONS TO BE
CONFIRMED ON SITE PRIOR TO COMMENCEMENT OF WORK.
ALL DISCREPANCIES TO BE REFERRED TO THE CONSULTANT
FOR CLARIFICATION PRIOR TO EXECUTION. NO STRUCTURAL
CHANGES TO BE CARRIED OUT WITHOUT PRIOR CONSENT
FROM STRUCTURAL CONSULTANT AND STATUTORY
AUTHORITIES.

PLOT DATE: 2019/02/22 / 17:34
FILE: P:\HR\UD\DRAWINGS\ACAD\ SHEETS\HR-I-520.dwg


DRAWN		CHECKED	
RC		AP	
DATE		PURPOSE OF SUBMISSION	
22-Feb-19	-		
-	-		
-	-		
-	-		

CHECKED
AP
PURPOSE OF SUBMISSION
-
-
-
-

LEGEND

HCL LONDON RESIDENCE
LONDON, UNITED KINGDOM

CONSTRUCTION
SCALE 1:20


A horizontal graphic scale bar with tick marks at 0, 0.20, 0.50, and 1m. The bar is divided into four segments: the first segment (0 to 0.20) is divided into four equal parts, the second (0.20 to 0.50) is divided into two equal parts, and the third (0.50 to 1m) is divided into two equal parts. The fourth segment (1m) is a single solid block.

FOR COORDINATION
WARNER WONG
DESIGN
25_FEBRUARY_201
Date of Issue


HLR-CD-I-522B

WOW
WOW ARCHITECTS


WARDROBE SECTIONS

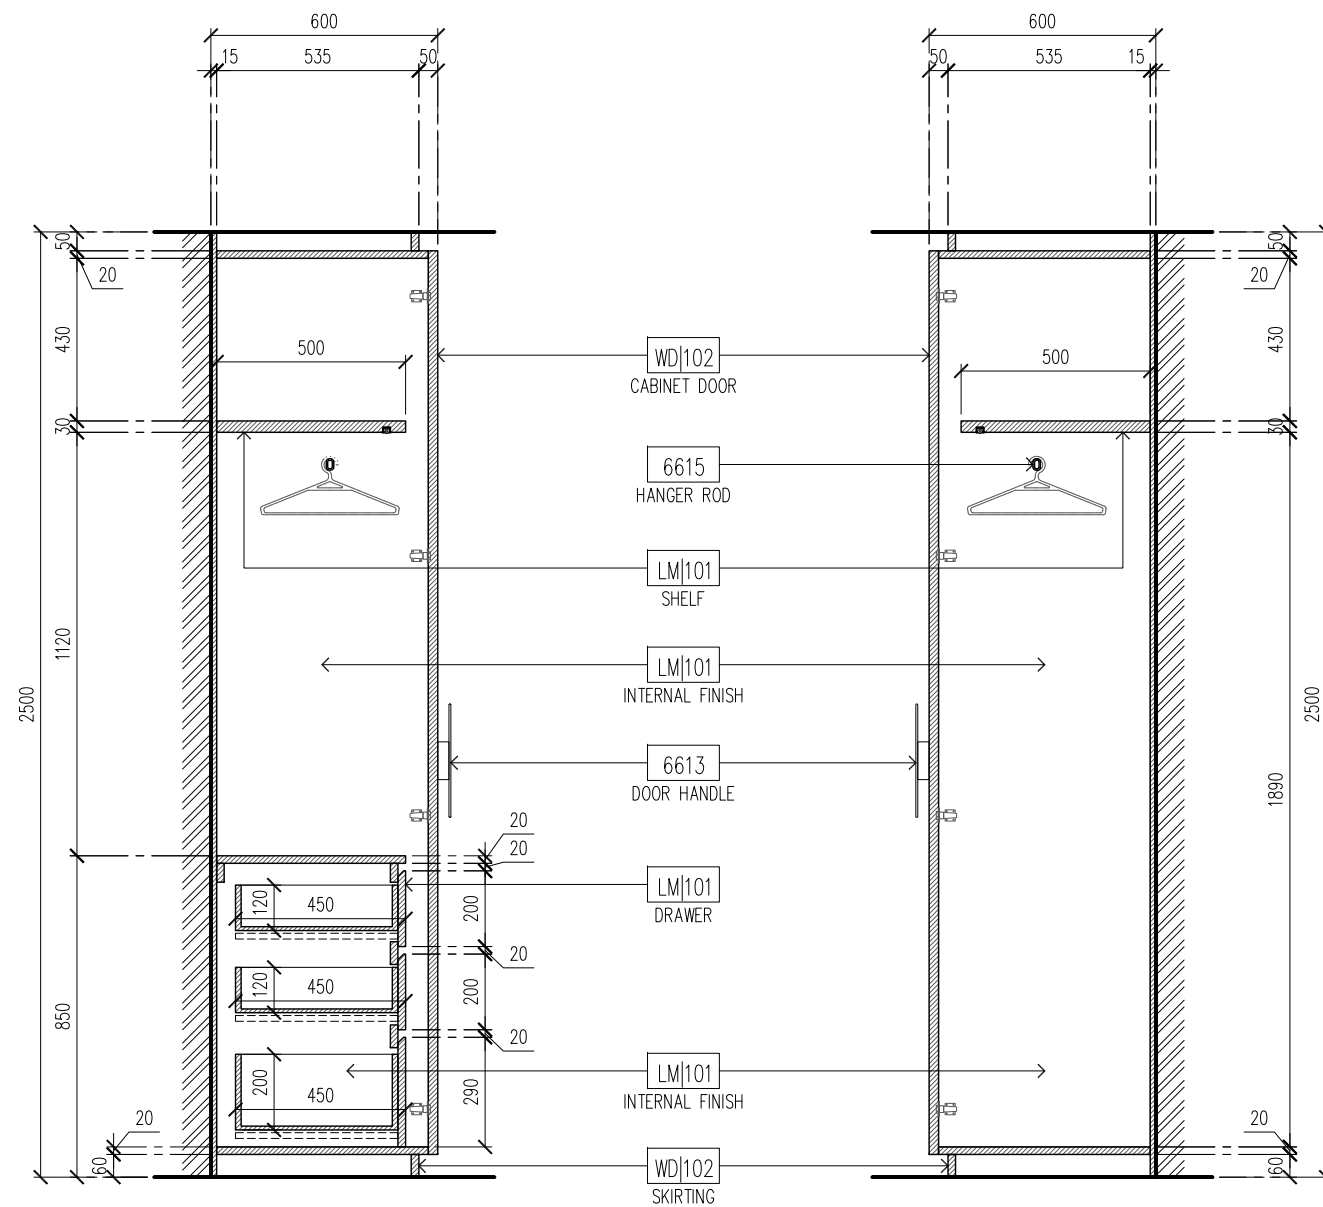


01 SECTION-1
522C 1:20

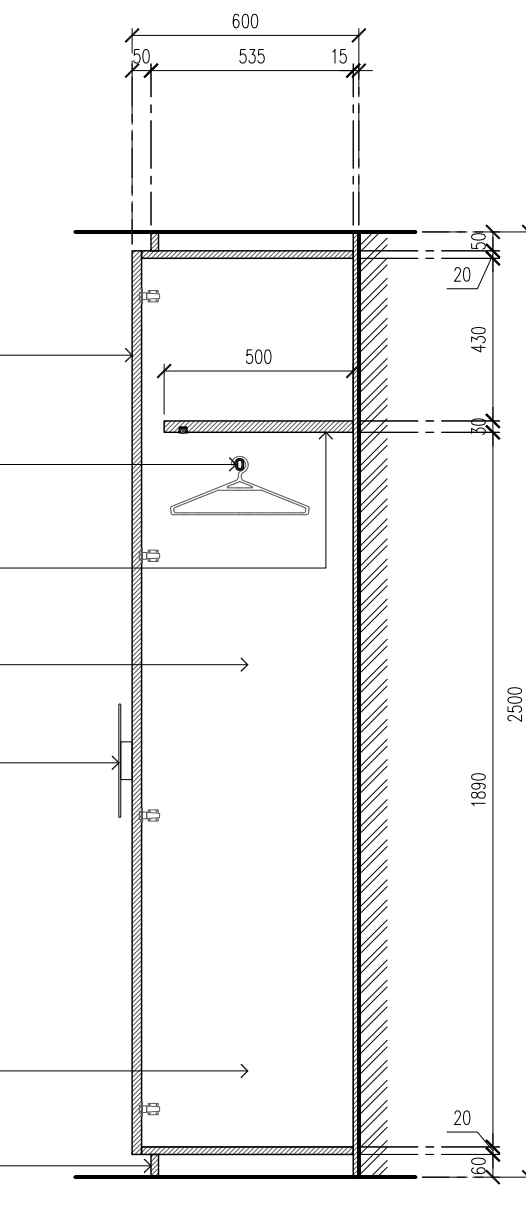

02 SECTION-2
522C 1:20

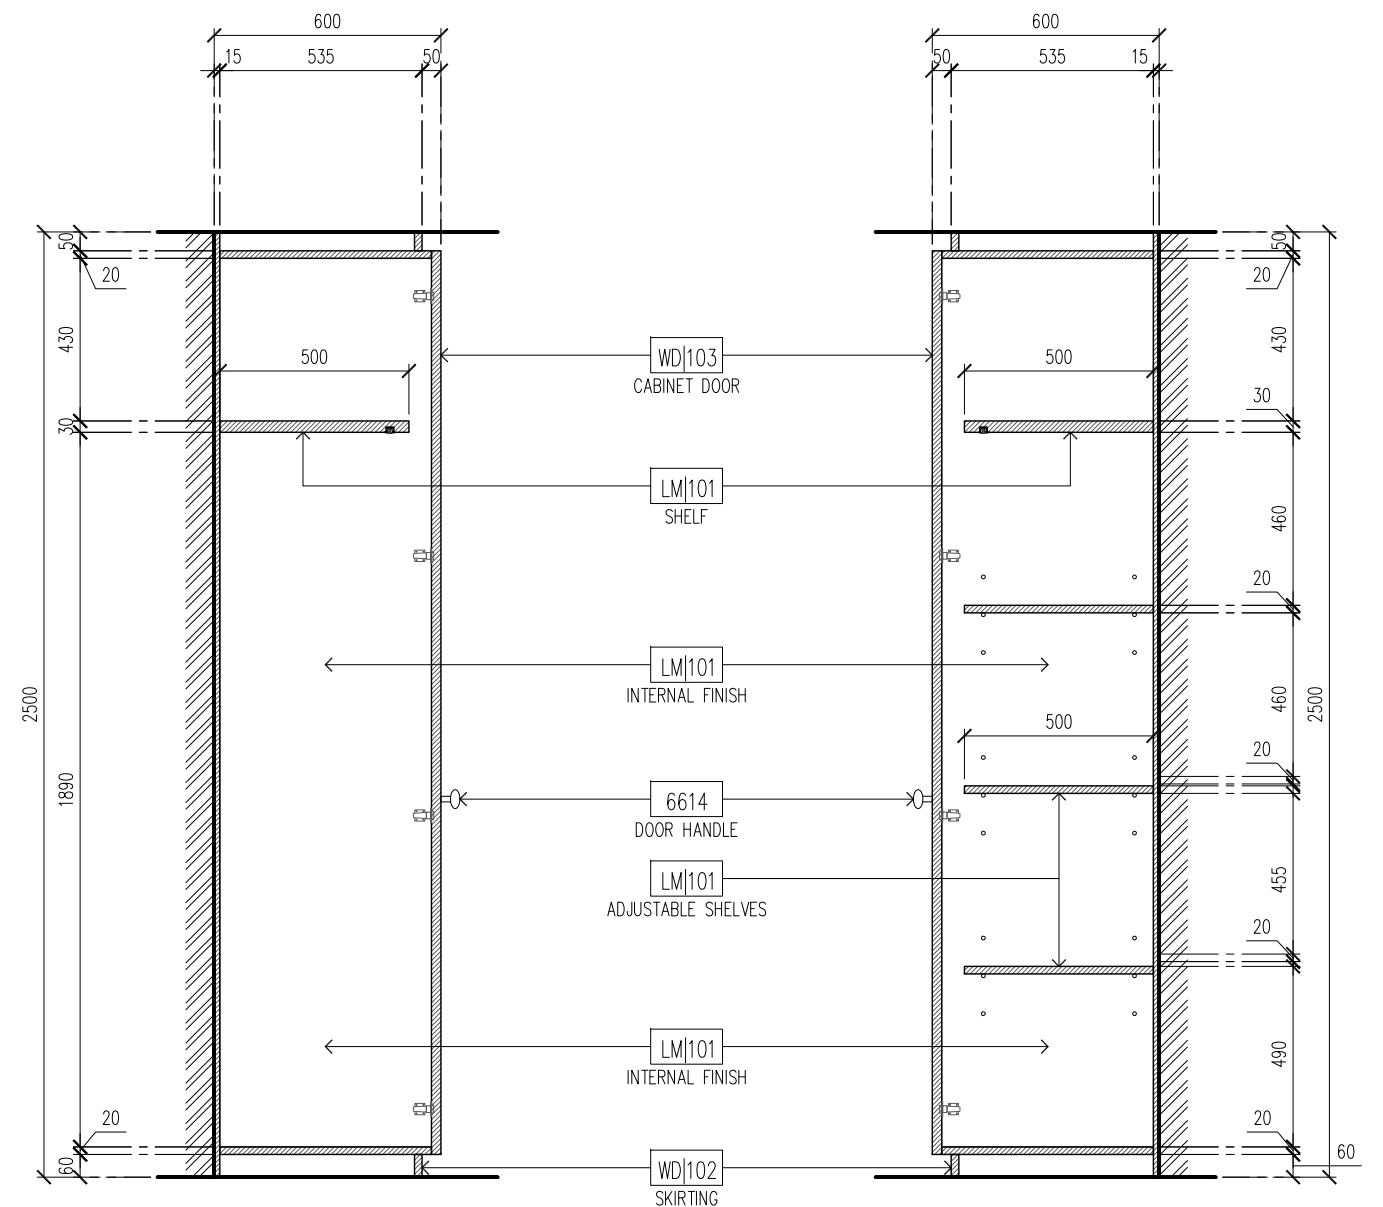

03 SECTION-3
522C 1:20

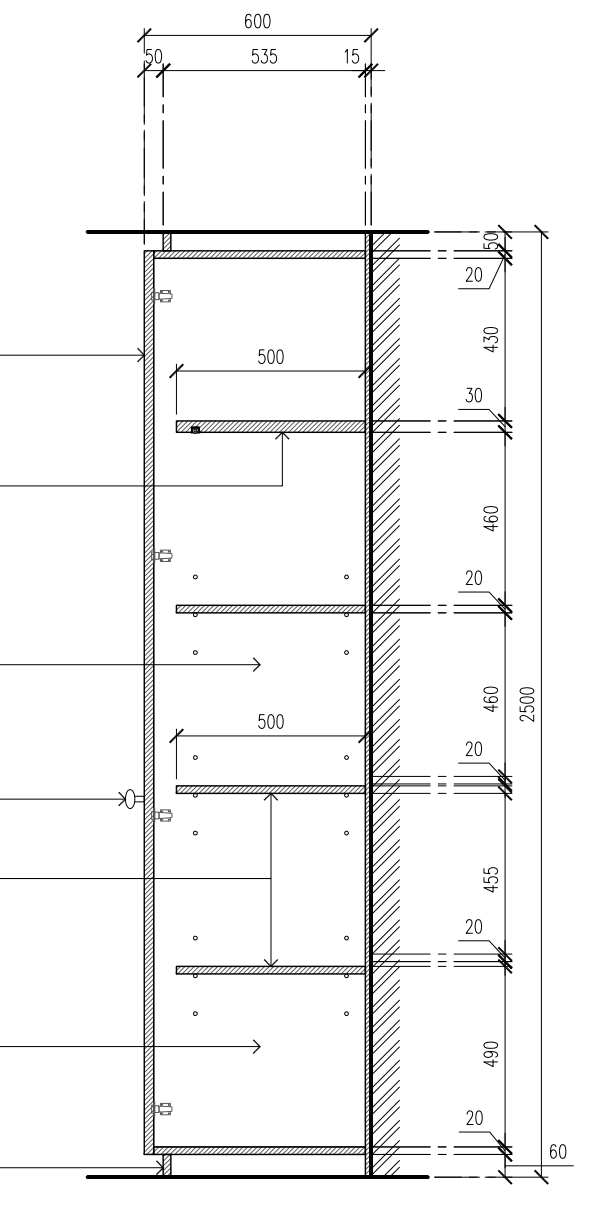

04 SECTION-4
522C 1:20

© COPYRIGHT 2019 WARNER WONG PTE LTD | WOV
ARCHITECTS PTE LTD. DRAWINGS AND SAMPLES PROPERTY
OF WARNER WONG PTE LTD | WOV ARCHITECTS PTE LTD. NOT
FOR CONSTRUCTION. ALL INFORMATION CONTAINED HEREIN
IS FOR DESIGN PURPOSES ONLY. ALL DIMENSIONS TO BE
CONFIRMED ON SITE PRIOR TO COMMENCEMENT OF WORK.
ALL DISCREPANCIES TO BE REFERRED TO THE CONSULTANT
FOR CLARIFICATION PRIOR TO EXECUTION. NO STRUCTURAL
CHANGES TO BE CARRIED OUT WITHOUT PRIOR CONSENT
FROM STRUCTURAL CONSULTANT AND STATUTORY
AUTHORITIES.

PLOT DATE: 2019/02/22 17:35
FILE: P:\HR\UD\DRAWINGS\ACAD\ SHEETS\HR-I-520.dwg


DRAWN
RC
DATE
22-Feb-19
-
-
-

CHECKED
AP
PURPOSE OF SUBMISSION
FOR COORDINATION
-
-
-

LEGEND

HCL LONDON RESIDENCE
LONDON, UNITED KINGDOM

CONSTRUCTION
SCALE 1:20

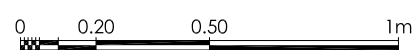




FOR COORDINATION
WARNER WONG
DESIGN
25_FEBRUARY_201
Date of Issue

HLR-CD-I-522C

WOW

WOW ARCHITECTS

WARDROBE AT FAMILY ROOM

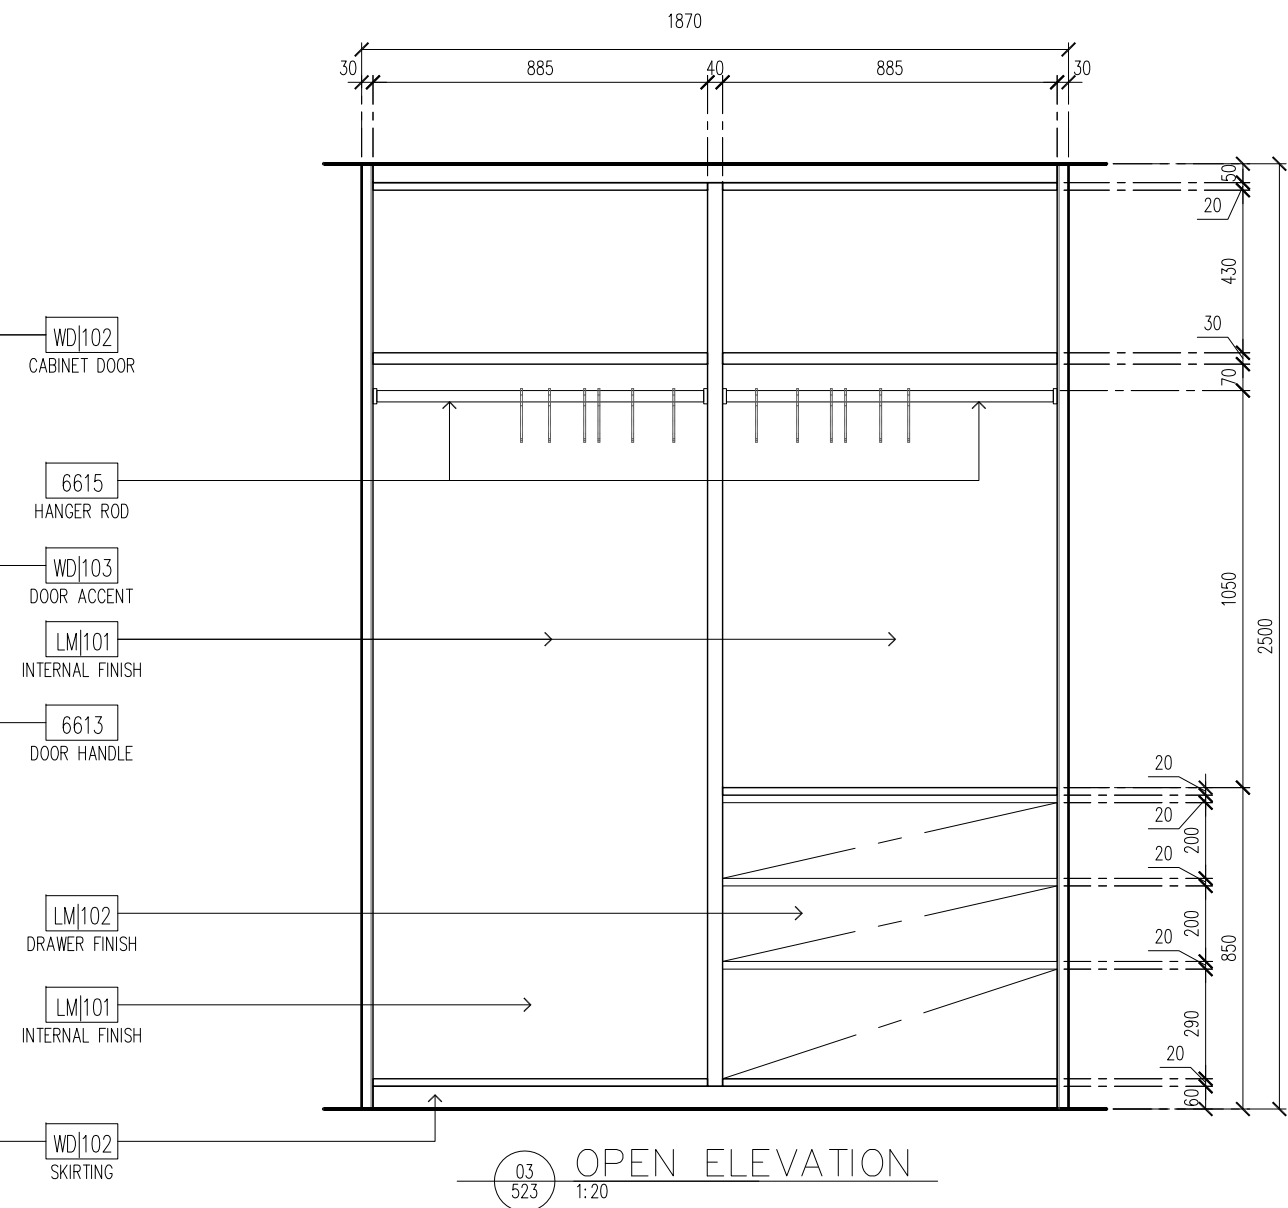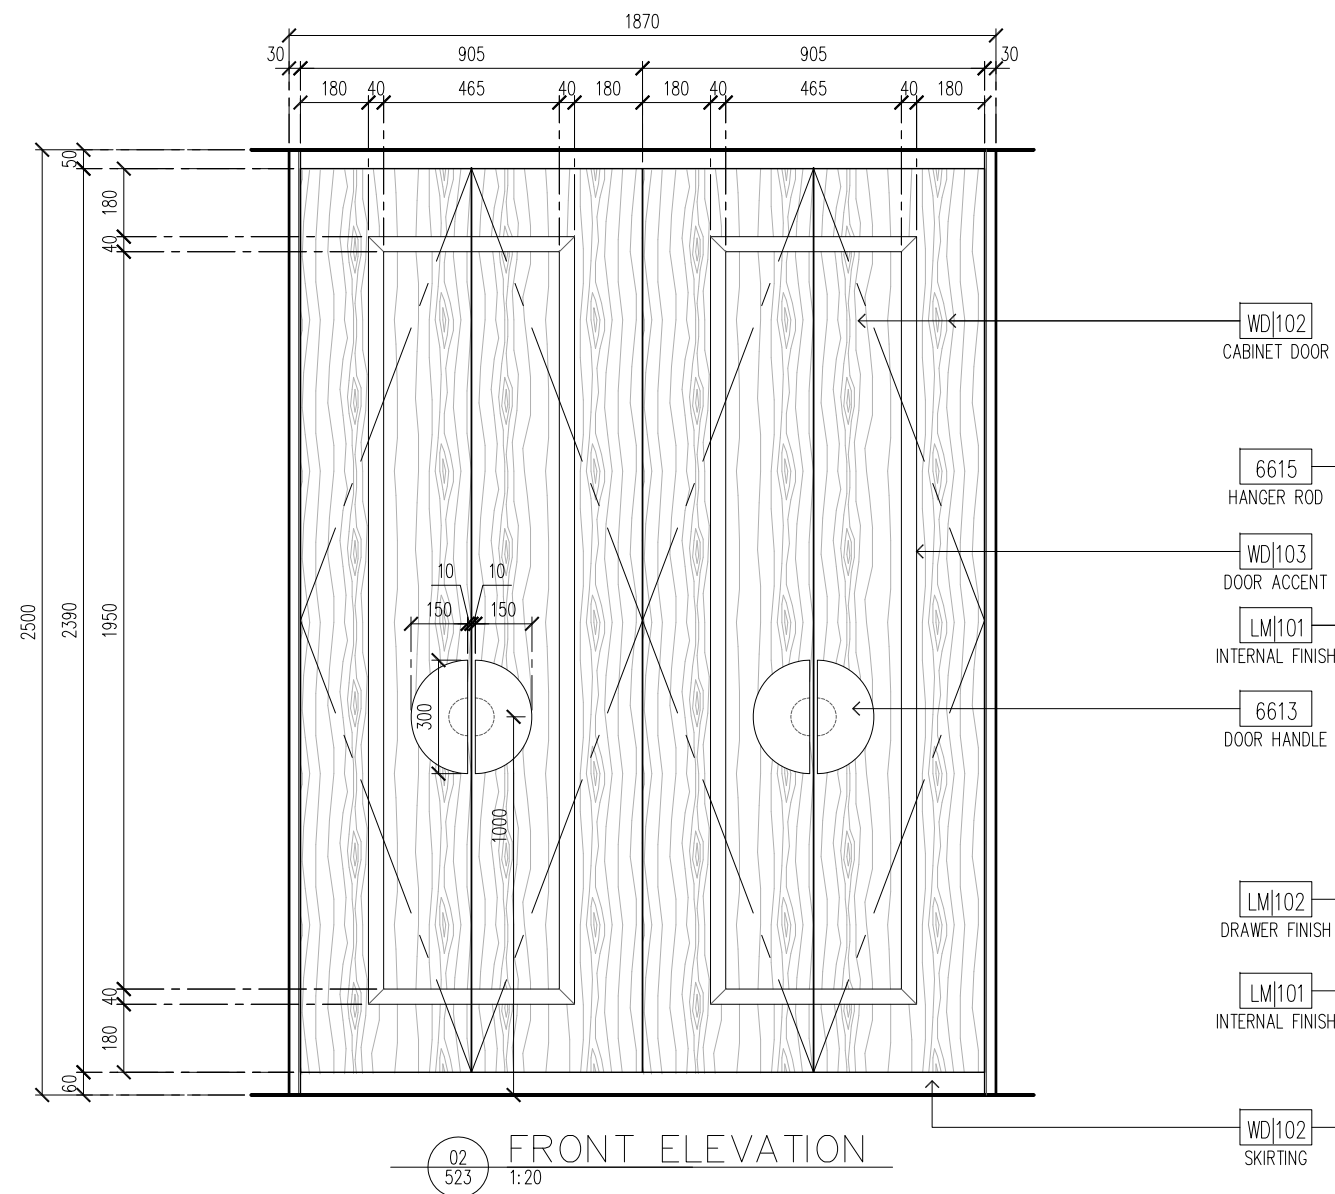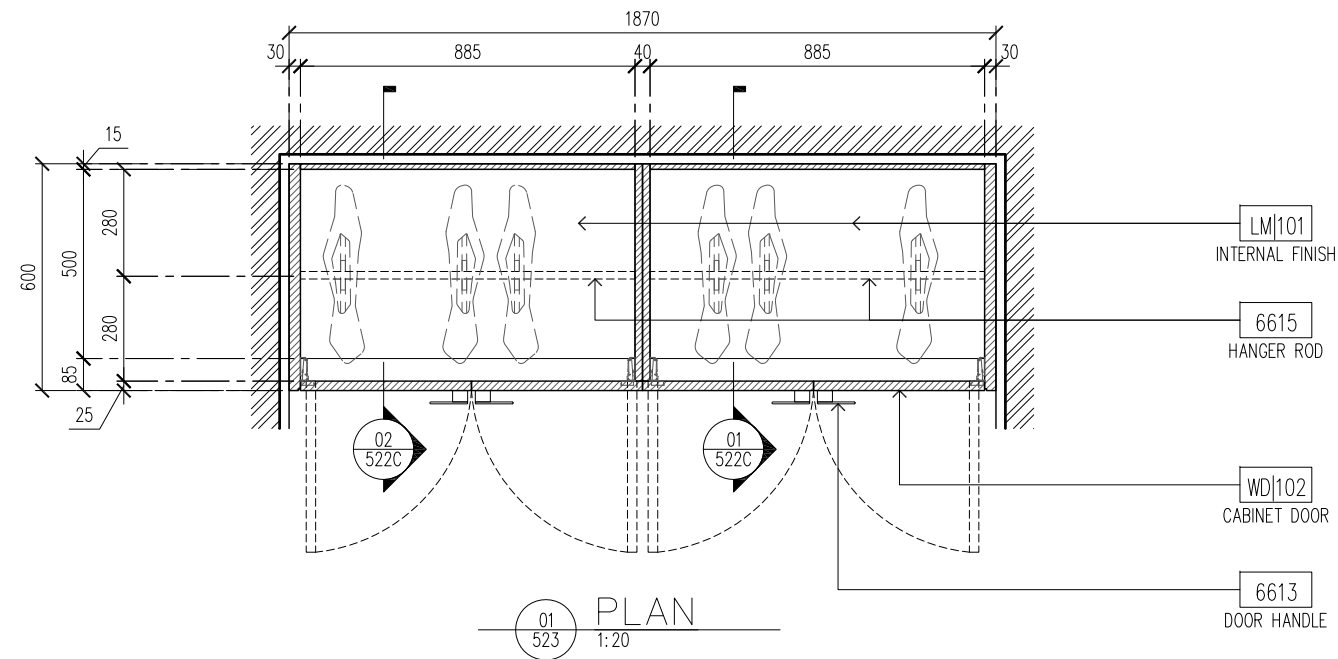

© COPYRIGHT 2019 WARNER WONG PTE LTD | WOV
ARCHITECTS PTE LTD. DRAWINGS AND SAMPLES PROPERTY
OF WARNER WONG PTE LTD | WOV ARCHITECTS PTE LTD. NOT
FOR CONSTRUCTION. ALL INFORMATION CONTAINED HEREIN
IS FOR DESIGN PURPOSES ONLY. ALL DIMENSIONS TO BE
CONFIRMED ON SITE PRIOR TO COMMENCEMENT OF WORK.
ALL DISCREPANCIES TO BE REFERRED TO THE CONSULTANT
FOR CLARIFICATION PRIOR TO EXECUTION. NO STRUCTURAL
CHANGES TO BE CARRIED OUT WITHOUT PRIOR CONSENT
FROM STRUCTURAL CONSULTANT AND STATUTORY
AUTHORITIES.

PLOT DATE: 2019.02.22 / 17:35
FILE: P:\HR\UD\DRAWINGS\ACAD\ SHEETS\HR-I-520.dwg

DRAWN
RC
DATE
22-Feb-19
-
-
-


CHECKED
AP
PURPOSE OF SUBMISSION

-
-
-
-

LEGEND

HCL LONDON RESIDENCE
LONDON, UNITED KINGDOM

CONSTRUCTION
SCALE 1:20

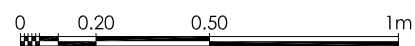



FOR COORDINATION
WARNER WONG
DESIGN
25_FEBRUARY_2019
Date of Issue

HLR-CD-I-523

WOW

WOW ARCHITECTS

VANITY COUNTER AT MASTER BATHROOM

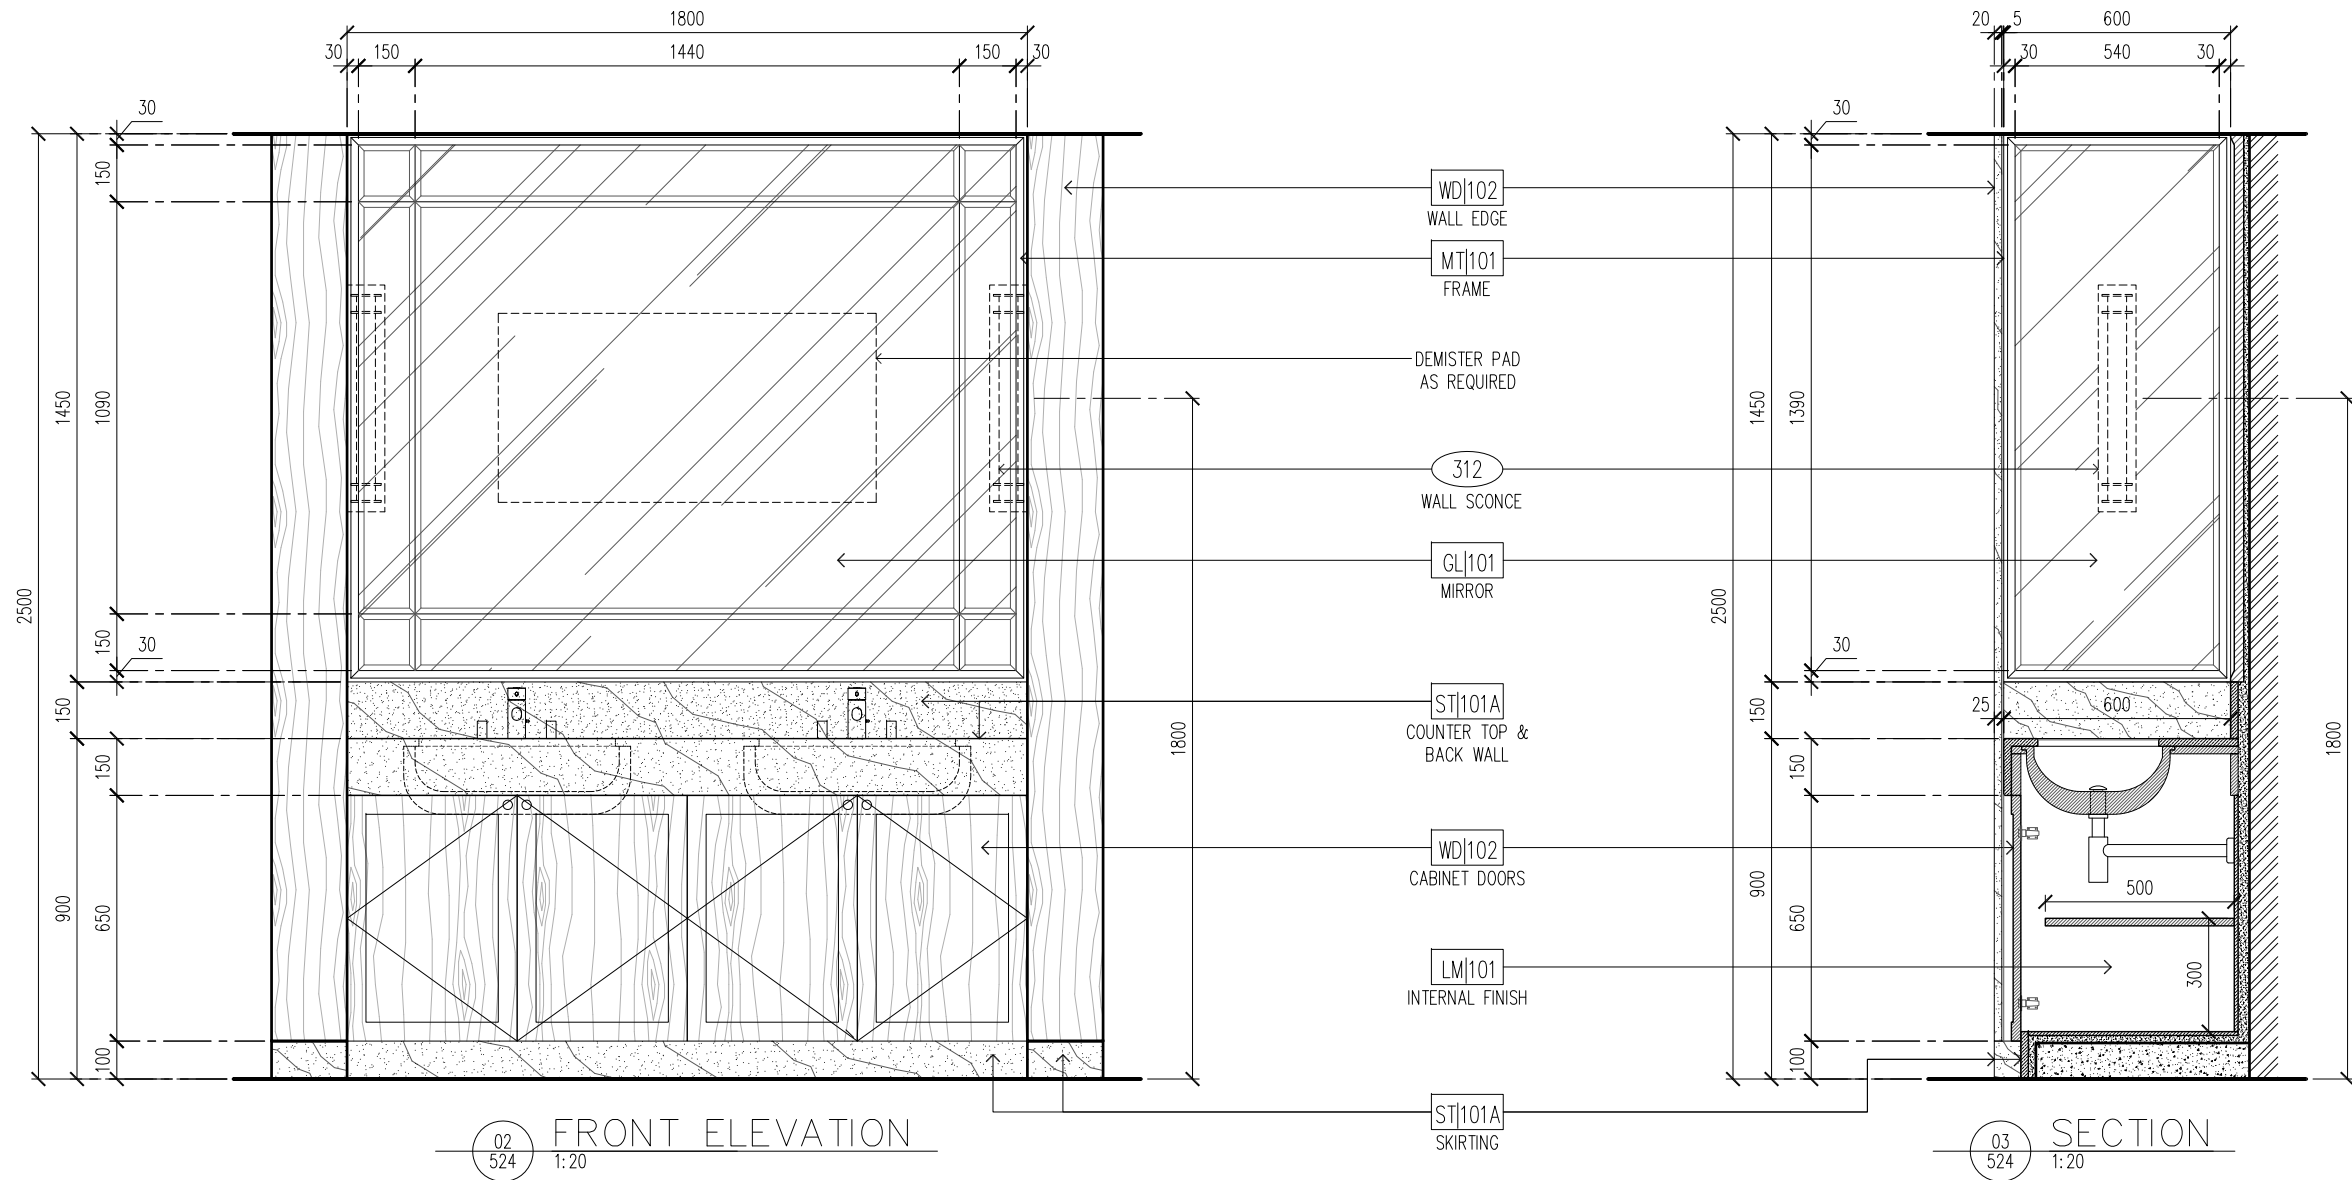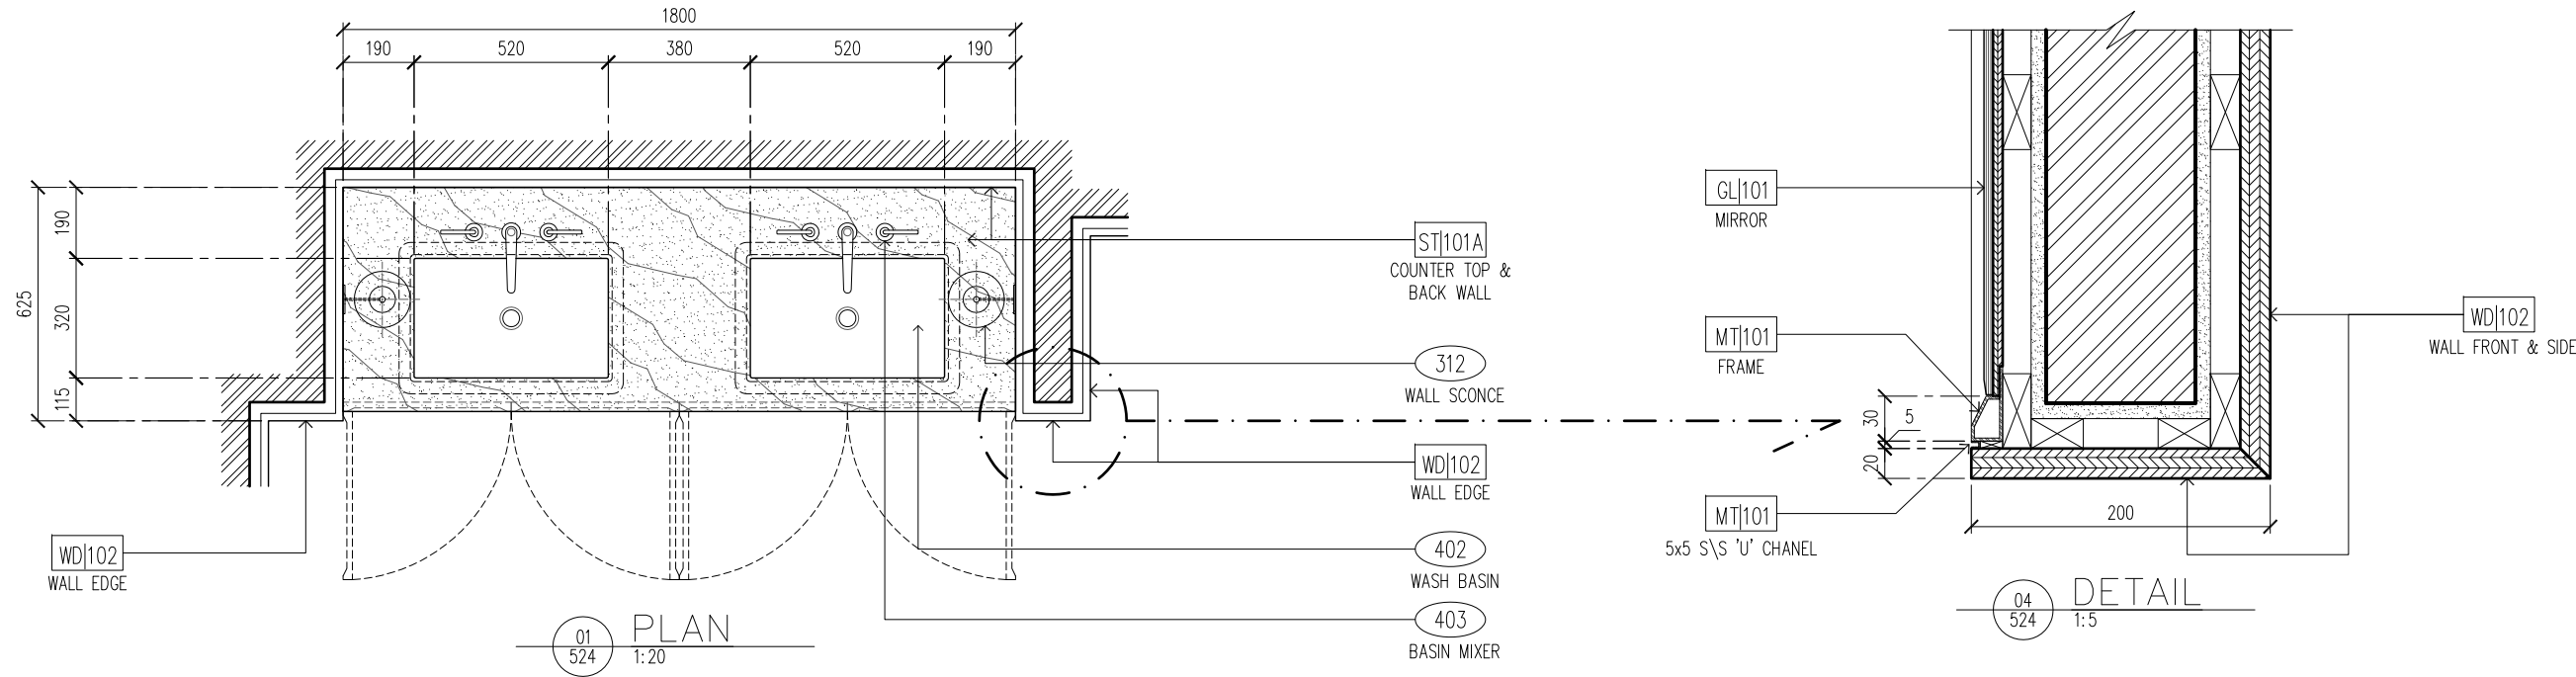

© COPYRIGHT 2019 WARNER WONG PTE LTD | WOW ARCHITECTS PTE LTD. DRAWINGS AND SAMPLES PROPERTY OF WARNERWONG PTE LTD | WOW ARCHITECTS PTE LTD. NOT FOR CONSTRUCTION. ALL INFORMATION CONTAINED HEREIN IS FOR DESIGN PURPOSES ONLY. ALL DIMENSIONS TO BE CONFIRMED ON SITE PRIOR TO COMMENCEMENT OF WORK. ALL DISCREPANCIES TO BE REFERRED TO THE CONSULTANT FOR CLARIFICATION PRIOR TO EXECUTION. NO STRUCTURAL CHANGES TO BE CARRIED OUT WITHOUT PRIOR CONSENT FROM STRUCTURAL CONSULTANT AND STATUTORY AUTHORITIES.
PLOT DATE: 2019.02.22 / 17:37
FILE: P:\HLR\ID\DRAWINGS\ACAD\SHEETS\HLR-I-520.dwg

DRAWN	CHECKED	LEGEND
RC	AP	
DATE	PURPOSE OF SUBMISSION	
22-Feb-19	-	
-	-	
-	-	
-	-	

HCL LONDON RESIDENCE
LONDON, UNITED KINGDOM




CONSTRUCTION
SCALE 1:20

0 0.20 0.50 1m

FOR COORDINATION
WARNER WONG
DESIGN
25 FEBRUARY 2019
Date of Issue

HLR-CD-4-524

VANITY COUNTER AT GUEST BATHROOM

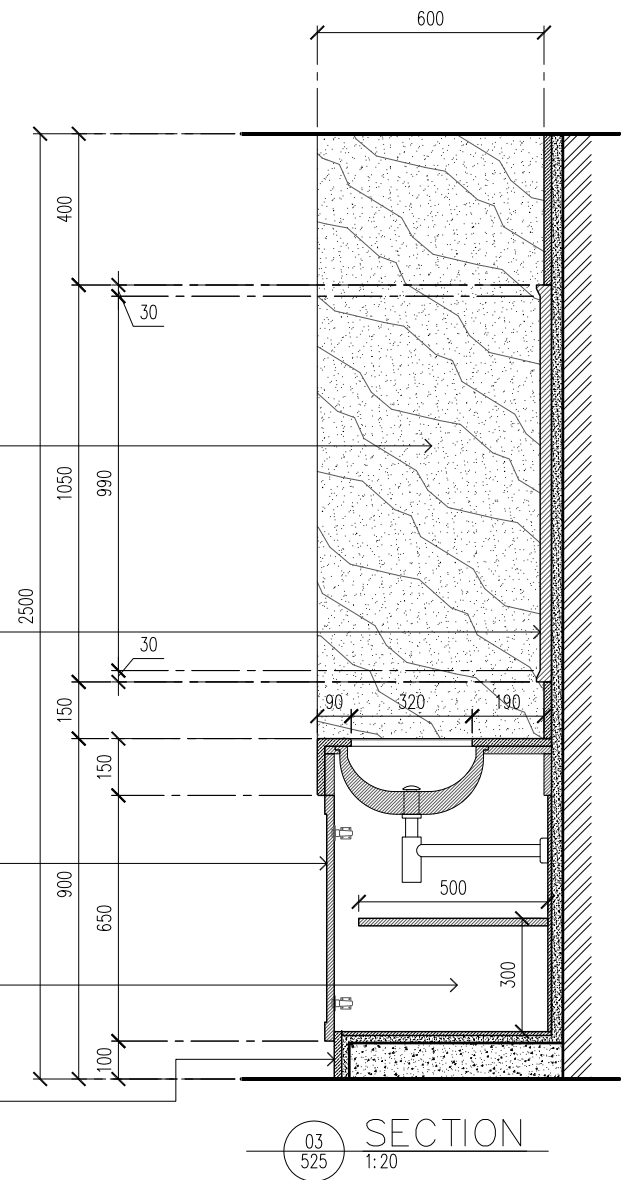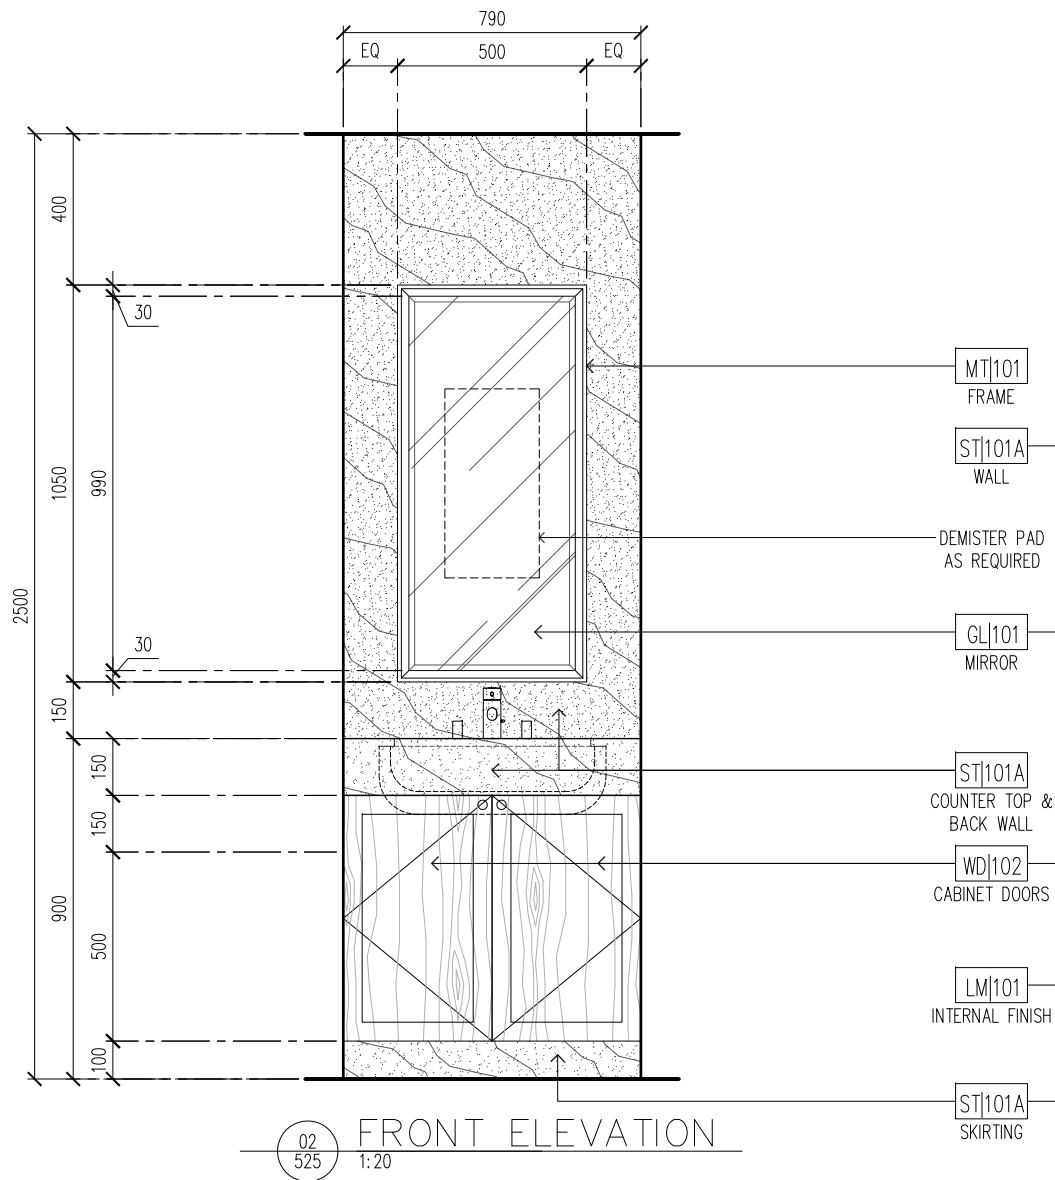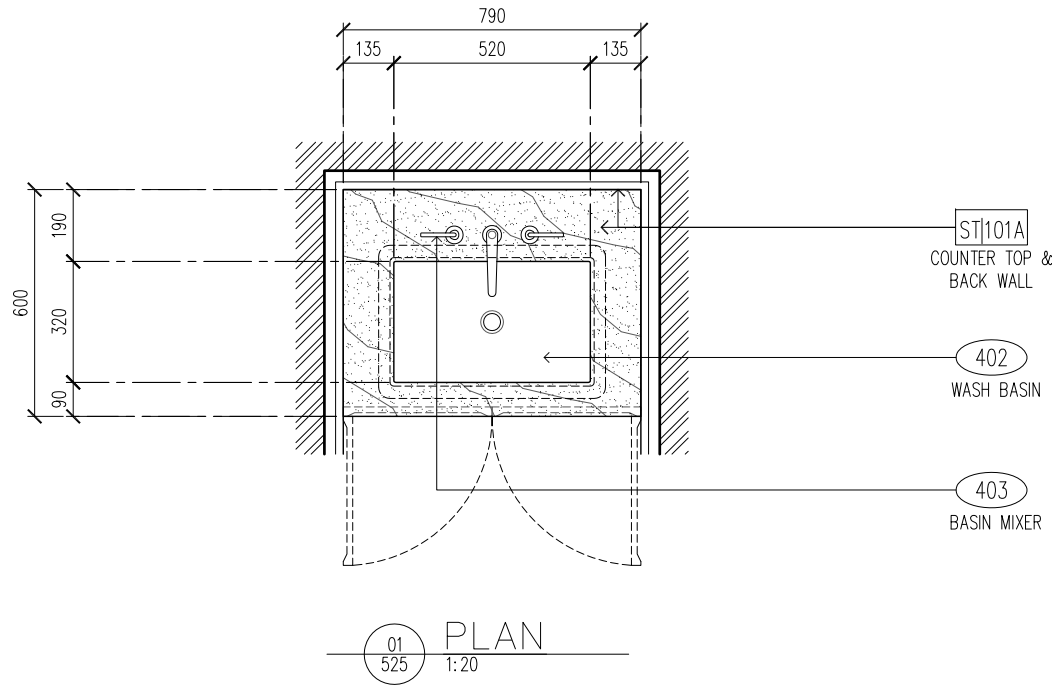

© COPYRIGHT 2019 WARNER WONG PTE LTD | WOW ARCHITECTS PTE LTD. DRAWINGS AND SAMPLES PROPERTY OF WARNERWONG PTE LTD | WOW ARCHITECTS PTE LTD. NOT FOR CONSTRUCTION. ALL INFORMATION CONTAINED HEREIN IS FOR DESIGN PURPOSES ONLY. ALL DIMENSIONS TO BE CONFIRMED ON SITE PRIOR TO COMMENCEMENT OF WORK. ALL DISCREPANCIES TO BE REFERRED TO THE CONSULTANT FOR CLARIFICATION PRIOR TO EXECUTION. NO STRUCTURAL CHANGES TO BE CARRIED OUT WITHOUT PRIOR CONSENT FROM STRUCTURAL CONSULTANT AND STATUTORY AUTHORITIES.
PLOT DATE: 2019.02.22 / 17:35
FILE: P:\HLR\ID\DRAWINGS\ACAD\SHEETS\HLR-I-520.dwg

DRAWN	CHECKED	LEGEND
RC	AP	
DATE	PURPOSE OF SUBMISSION	
22-Feb-19	-	
-	-	
-	-	
-	-	

HCL LONDON RESIDENCE
LONDON, UNITED KINGDOM


CONSTRUCTION
SCALE 1:20

0 0.20 0.50 1m


FOR COORDINATION
WARNER WONG
DESIGN
25_FEBRUARY_2019
Date of Issue

HLR-CD-I-525

SHOWER BENCH AT MASTER BATHROOM

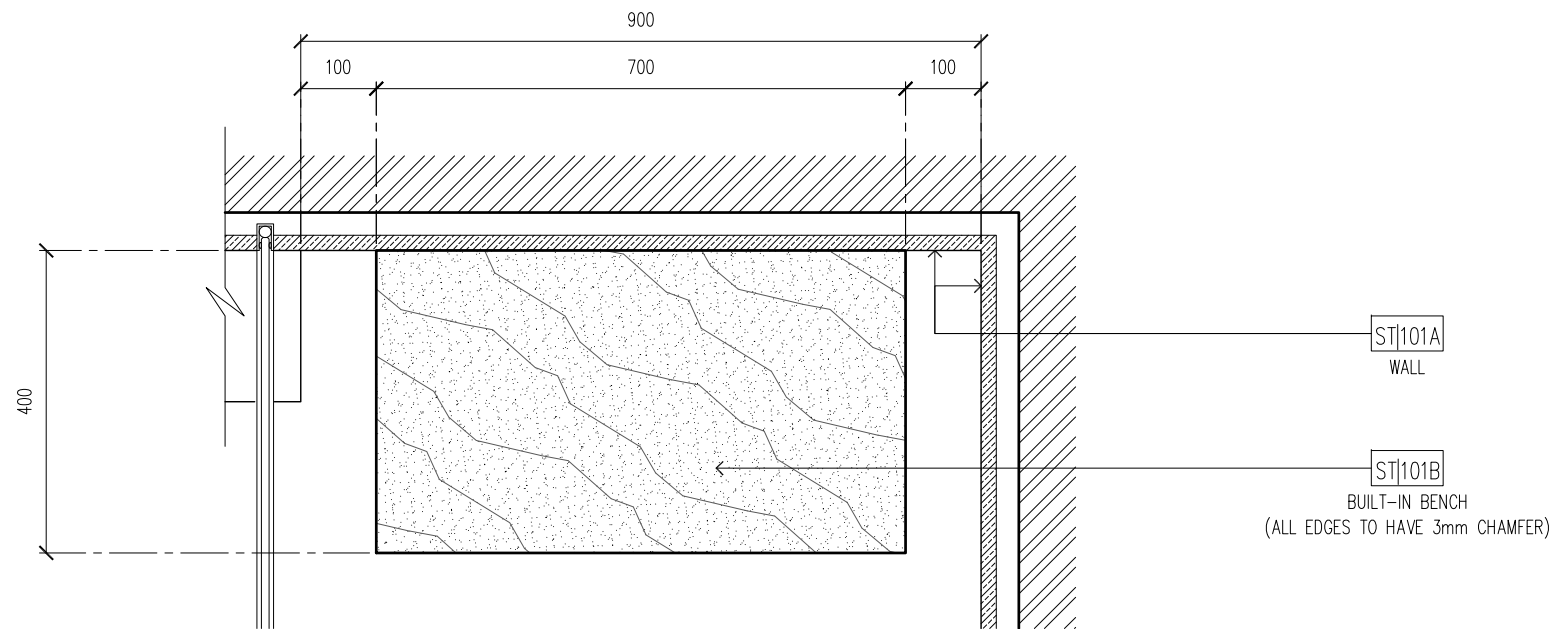

01
526 PLAN
1:10

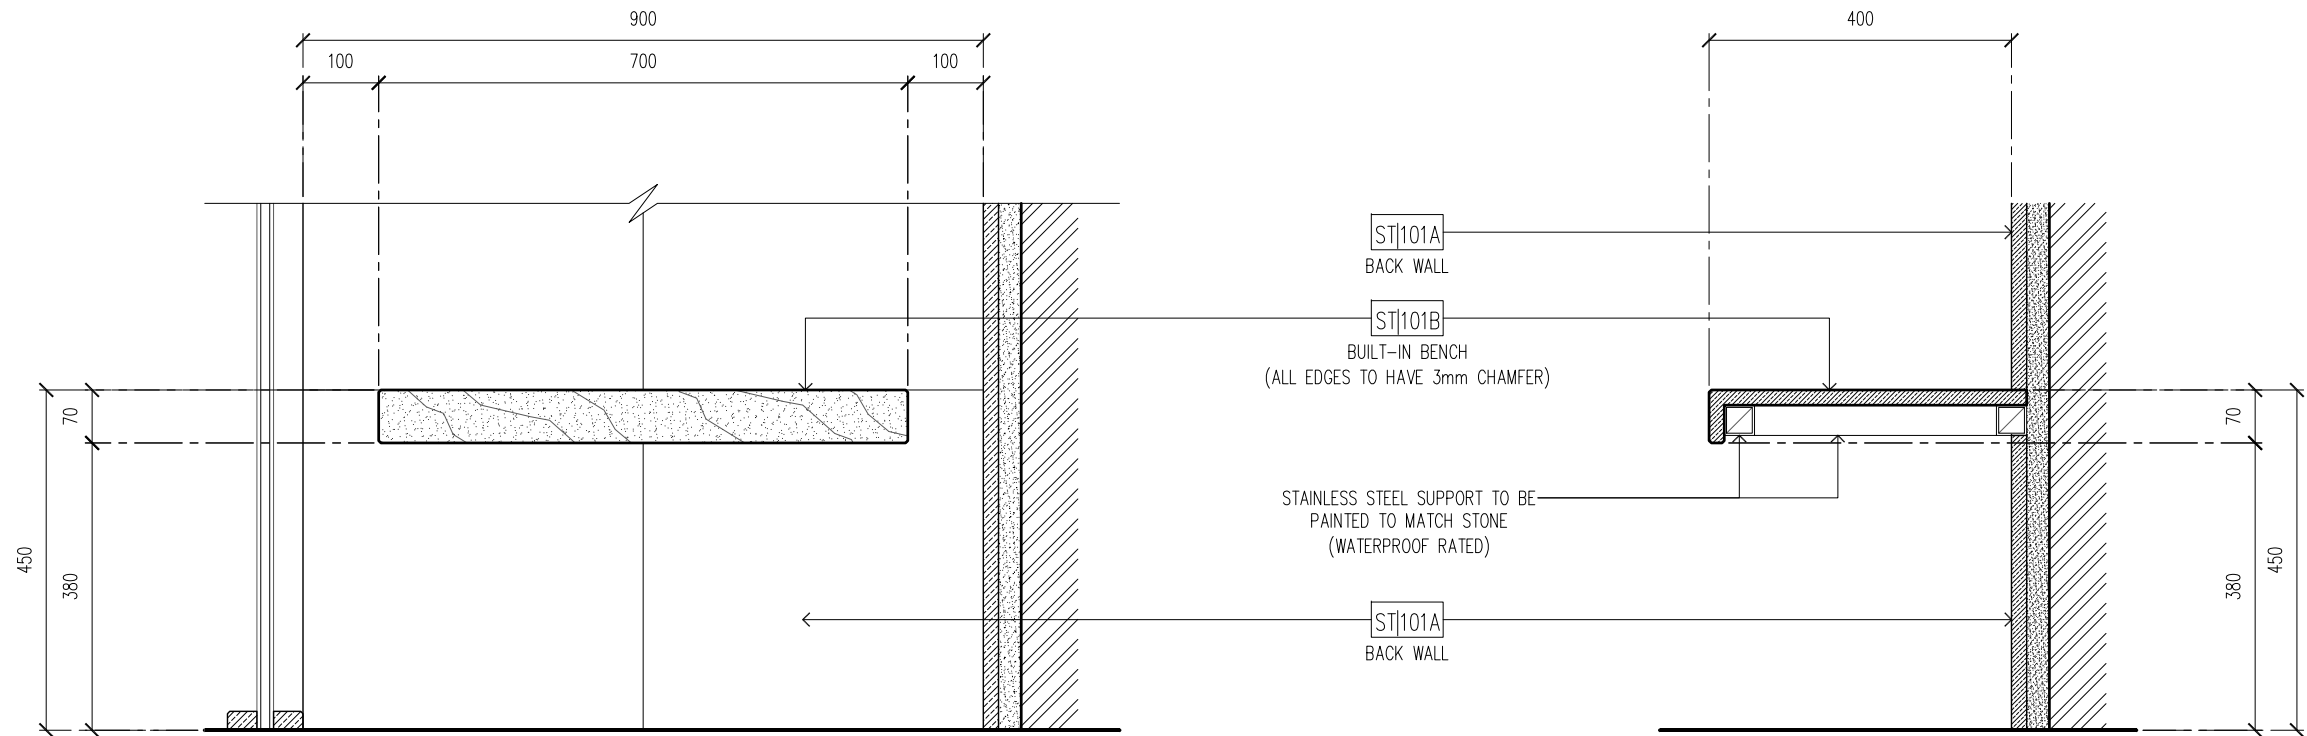

02
526 FRONT ELEVATION
1:10

03
526 SECTION
1:10

© COPYRIGHT 2019 WARNER WONG PTE LTD | WOW ARCHITECTS PTE LTD. DRAWINGS AND SAMPLES PROPERTY OF WARNERWONG PTE LTD | WOW ARCHITECTS PTE LTD. NOT FOR CONSTRUCTION. ALL INFORMATION CONTAINED HEREIN IS FOR DESIGN PURPOSES ONLY. ALL DIMENSIONS TO BE CONFIRMED ON SITE PRIOR TO COMMENCEMENT OF WORK. ALL DISCREPANCIES TO BE REFERRED TO THE CONSULTANT FOR CLARIFICATION PRIOR TO EXECUTION. NO STRUCTURAL CHANGES TO BE CARRIED OUT WITHOUT PRIOR CONSENT FROM STRUCTURAL CONSULTANT AND STATUTORY AUTHORITIES.
PLOT DATE: 2019.02.22 / 17:37
FILE: P:\HLR\ID\DRAWINGS\ACAD\SHEETS\HLR-I-520.dwg

DRAWN	CHECKED	LEGEND
RC	AP	
DATE	PURPOSE OF SUBMISSION	
22-Feb-19	-	-
-	-	-
-	-	-
-	-	-

HCL LONDON RESIDENCE
LONDON, UNITED KINGDOM

CONSTRUCTION
SCALE 1:10




FOR COORDINATION
WARNER WONG
DESIGN
25 FEBRUARY 2019
Date of Issue

HLR-CD-I-526

WOW
WOW ARCHITECTS

VANITY COUNTER AT POWDER ROOM

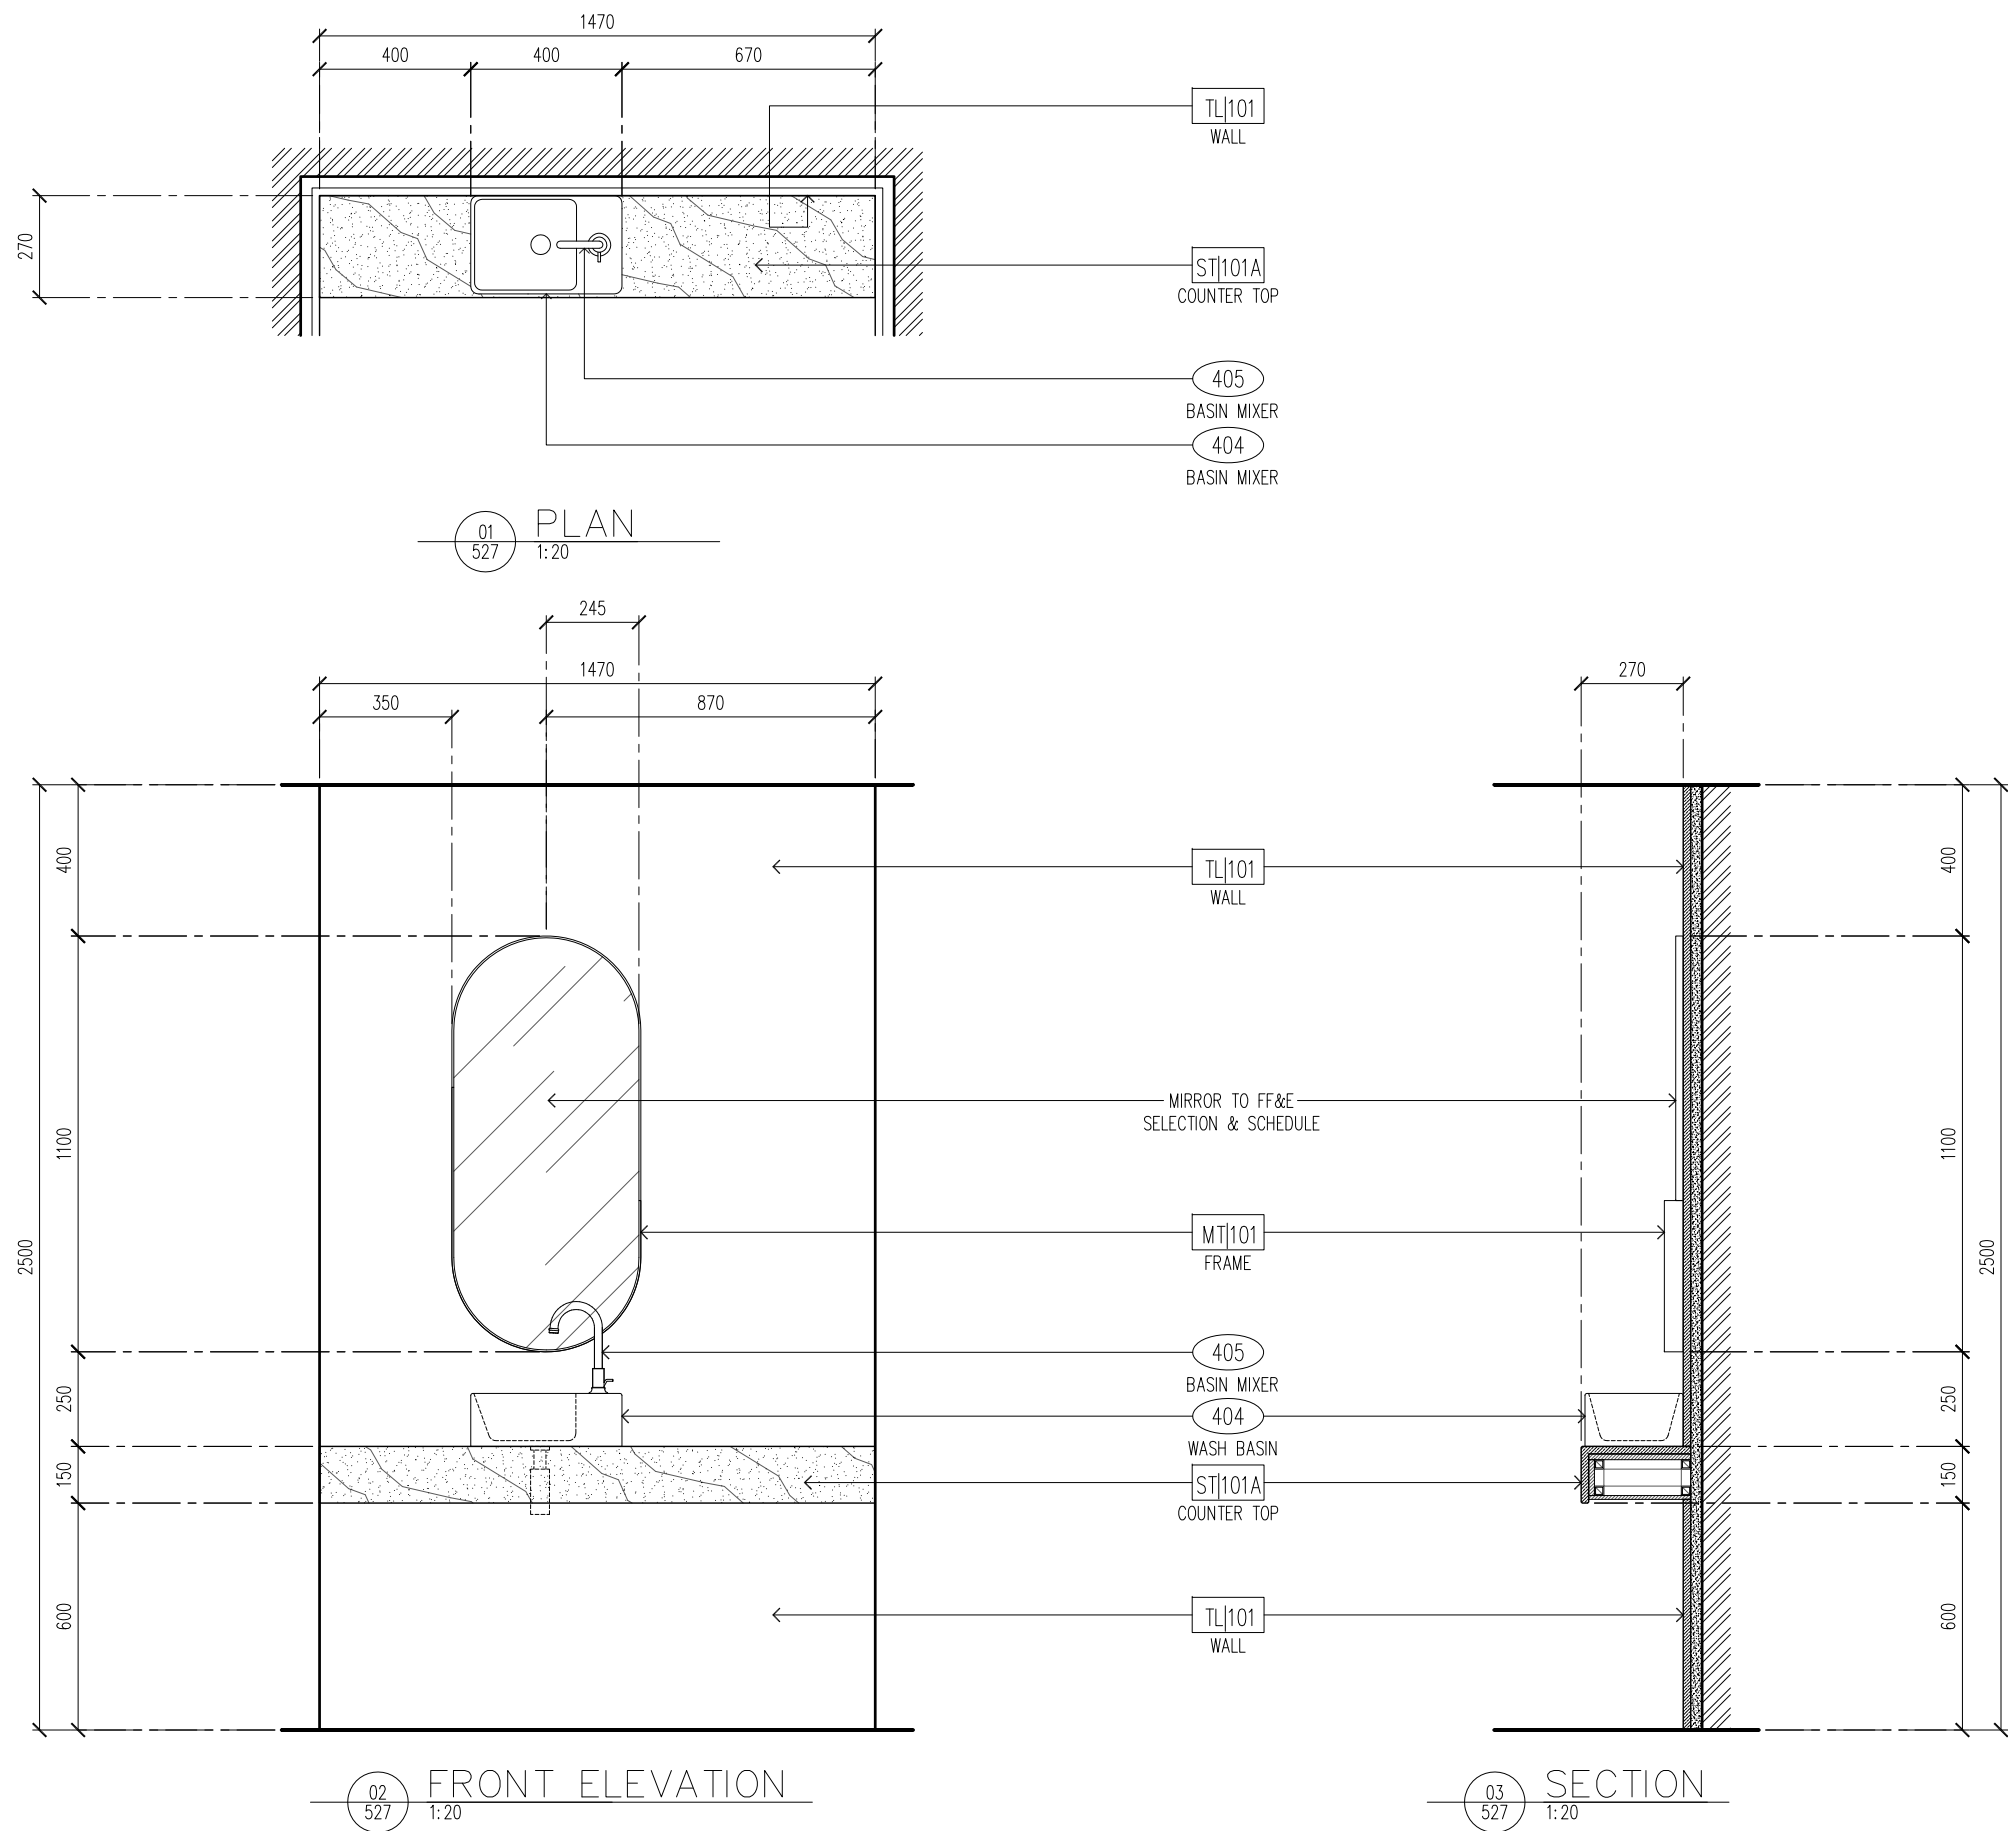


© COPYRIGHT 2019 WARNER WONG PTE LTD | WOW ARCHITECTS PTE LTD. DRAWINGS AND SAMPLES PROPERTY OF WARNERWONG PTE LTD | WOW ARCHITECTS PTE LTD. NOT FOR CONSTRUCTION. ALL INFORMATION CONTAINED HEREIN IS FOR DESIGN PURPOSES ONLY. ALL DIMENSIONS TO BE CONFIRMED ON SITE PRIOR TO COMMENCEMENT OF WORK. ALL DISCREPANCIES TO BE REFERRED TO THE CONSULTANT FOR CLARIFICATION PRIOR TO EXECUTION. NO STRUCTURAL CHANGES TO BE CARRIED OUT WITHOUT PRIOR CONSENT FROM STRUCTURAL CONSULTANT AND STATUTORY AUTHORITIES.
PLOT DATE: 2019.02.22 / 17:38
FILE: P:\HLR\ID\DRAWINGS\ACAD\SHEETS\HLR-I-520.dwg

DRAWN	CHECKED	LEGEND
RC	AP	
DATE	PURPOSE OF SUBMISSION	
22-Feb-19	-	-
-	-	-
-	-	-

HCL LONDON RESIDENCE
LONDON, UNITED KINGDOM


CONSTRUCTION
SCALE 1:20

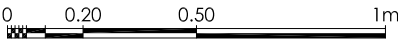

FOR COORDINATION
WARNER WONG
DESIGN
25_FEBRUARY_2019
Date of Issue

HLR-CD-I-527

WOW
WOW ARCHITECTS

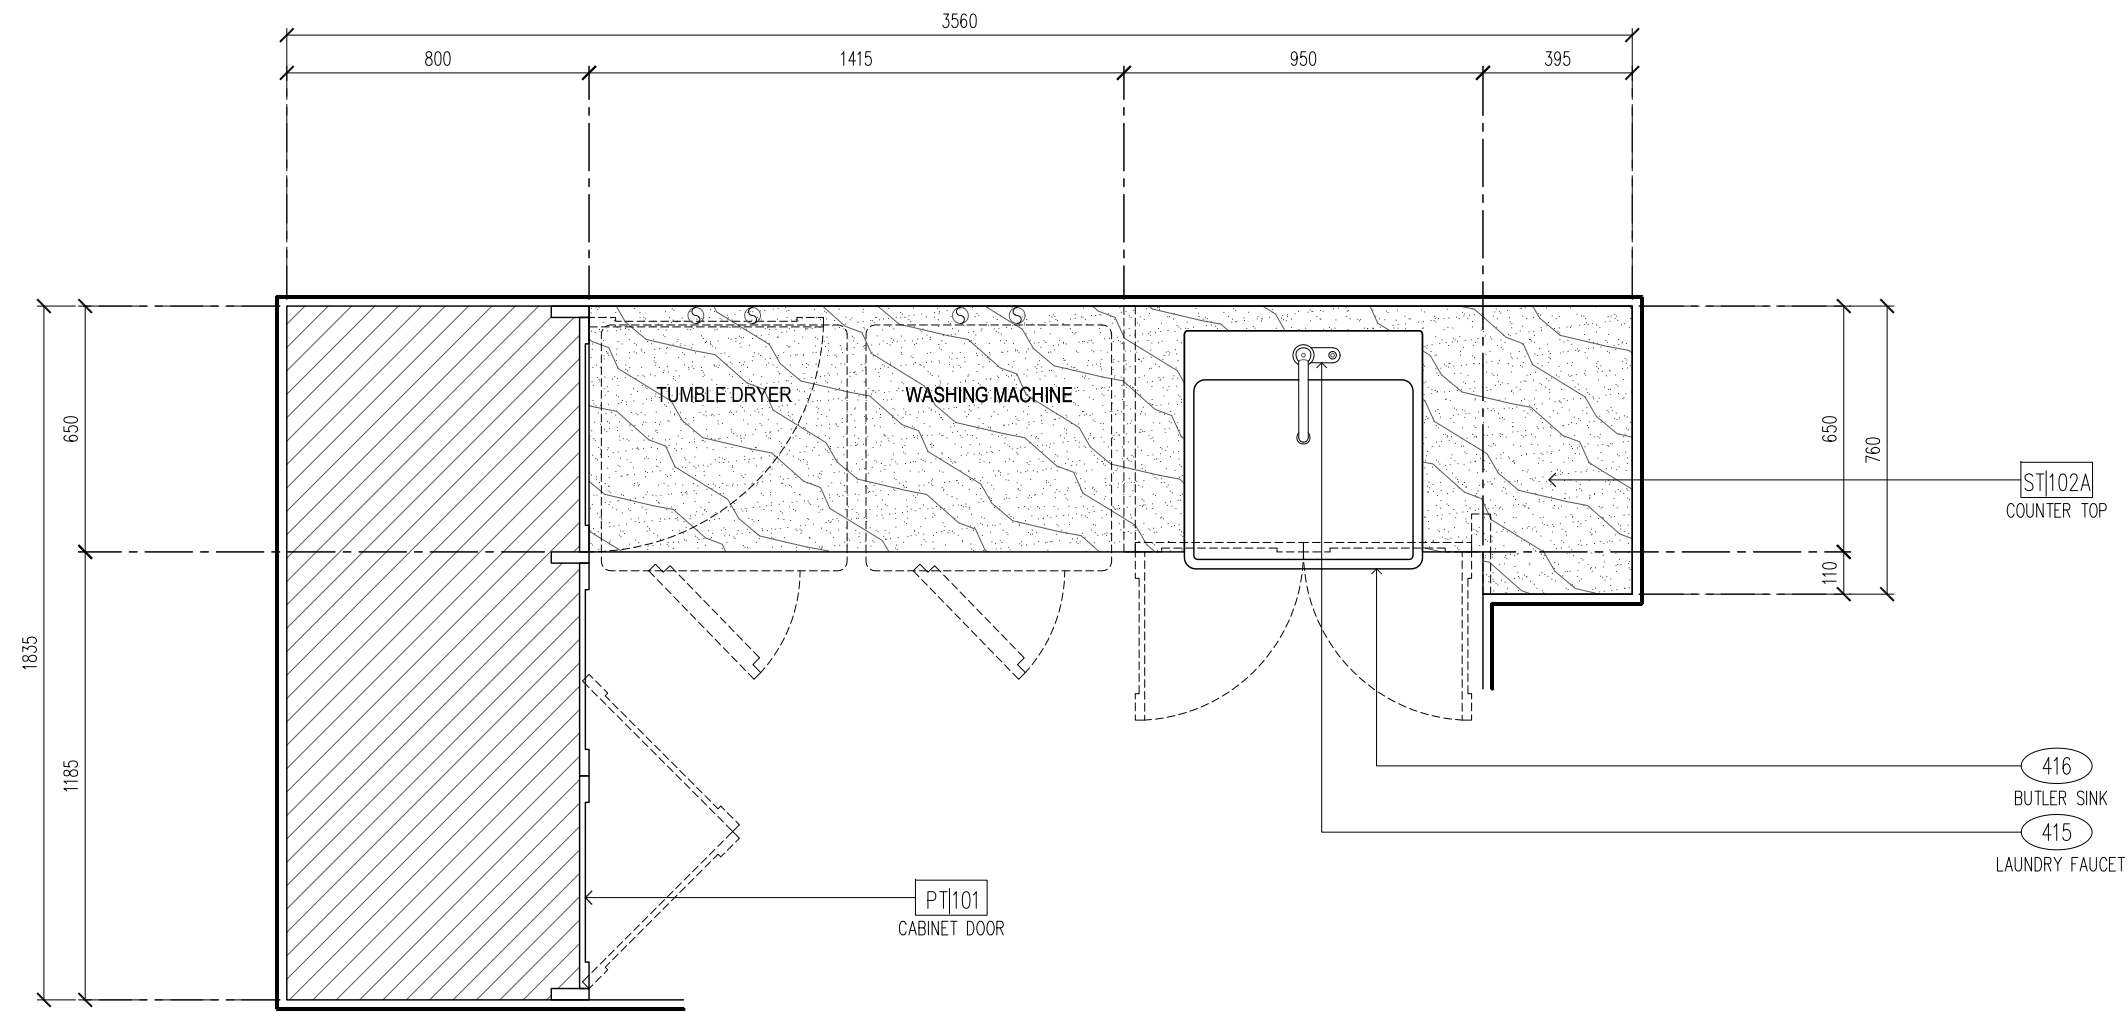

01
528 PLAN
1:20

© COPYRIGHT 2019 WARNER WONG PTE LTD | WOW ARCHITECTS PTE LTD. DRAWINGS AND SAMPLES PROPERTY OF WARNERWONG PTE LTD | WOW ARCHITECTS PTE LTD. NOT FOR CONSTRUCTION. ALL INFORMATION CONTAINED HEREIN IS FOR DESIGN PURPOSES ONLY. ALL DIMENSIONS TO BE CONFIRMED ON SITE PRIOR TO COMMENCEMENT OF WORK. ALL DISCREPANCIES TO BE REFERRED TO THE CONSULTANT FOR CLARIFICATION PRIOR TO EXECUTION. NO STRUCTURAL CHANGES TO BE CARRIED OUT WITHOUT PRIOR CONSENT FROM STRUCTURAL CONSULTANT AND STATUTORY AUTHORITIES.
PLOT DATE: 2019.02.22 / 17:38
FILE: P:\HLR\ID\DRAWINGS\ACAD\SHEETS\HLR-I-520.dwg


DRAWN	CHECKED	LEGEND
RC	AP	
DATE	PURPOSE OF SUBMISSION	
22-Feb-19	-	
-	-	
-	-	
-	-	

HCL LONDON RESIDENCE
LONDON, UNITED KINGDOM

CONSTRUCTION
SCALE 1:20

0 0.20 0.50 1m

FOR COORDINATION
WARNER WONG
DESIGN
25_FEBRUARY_2019
Date of Issue
HLR-CD-I-528A

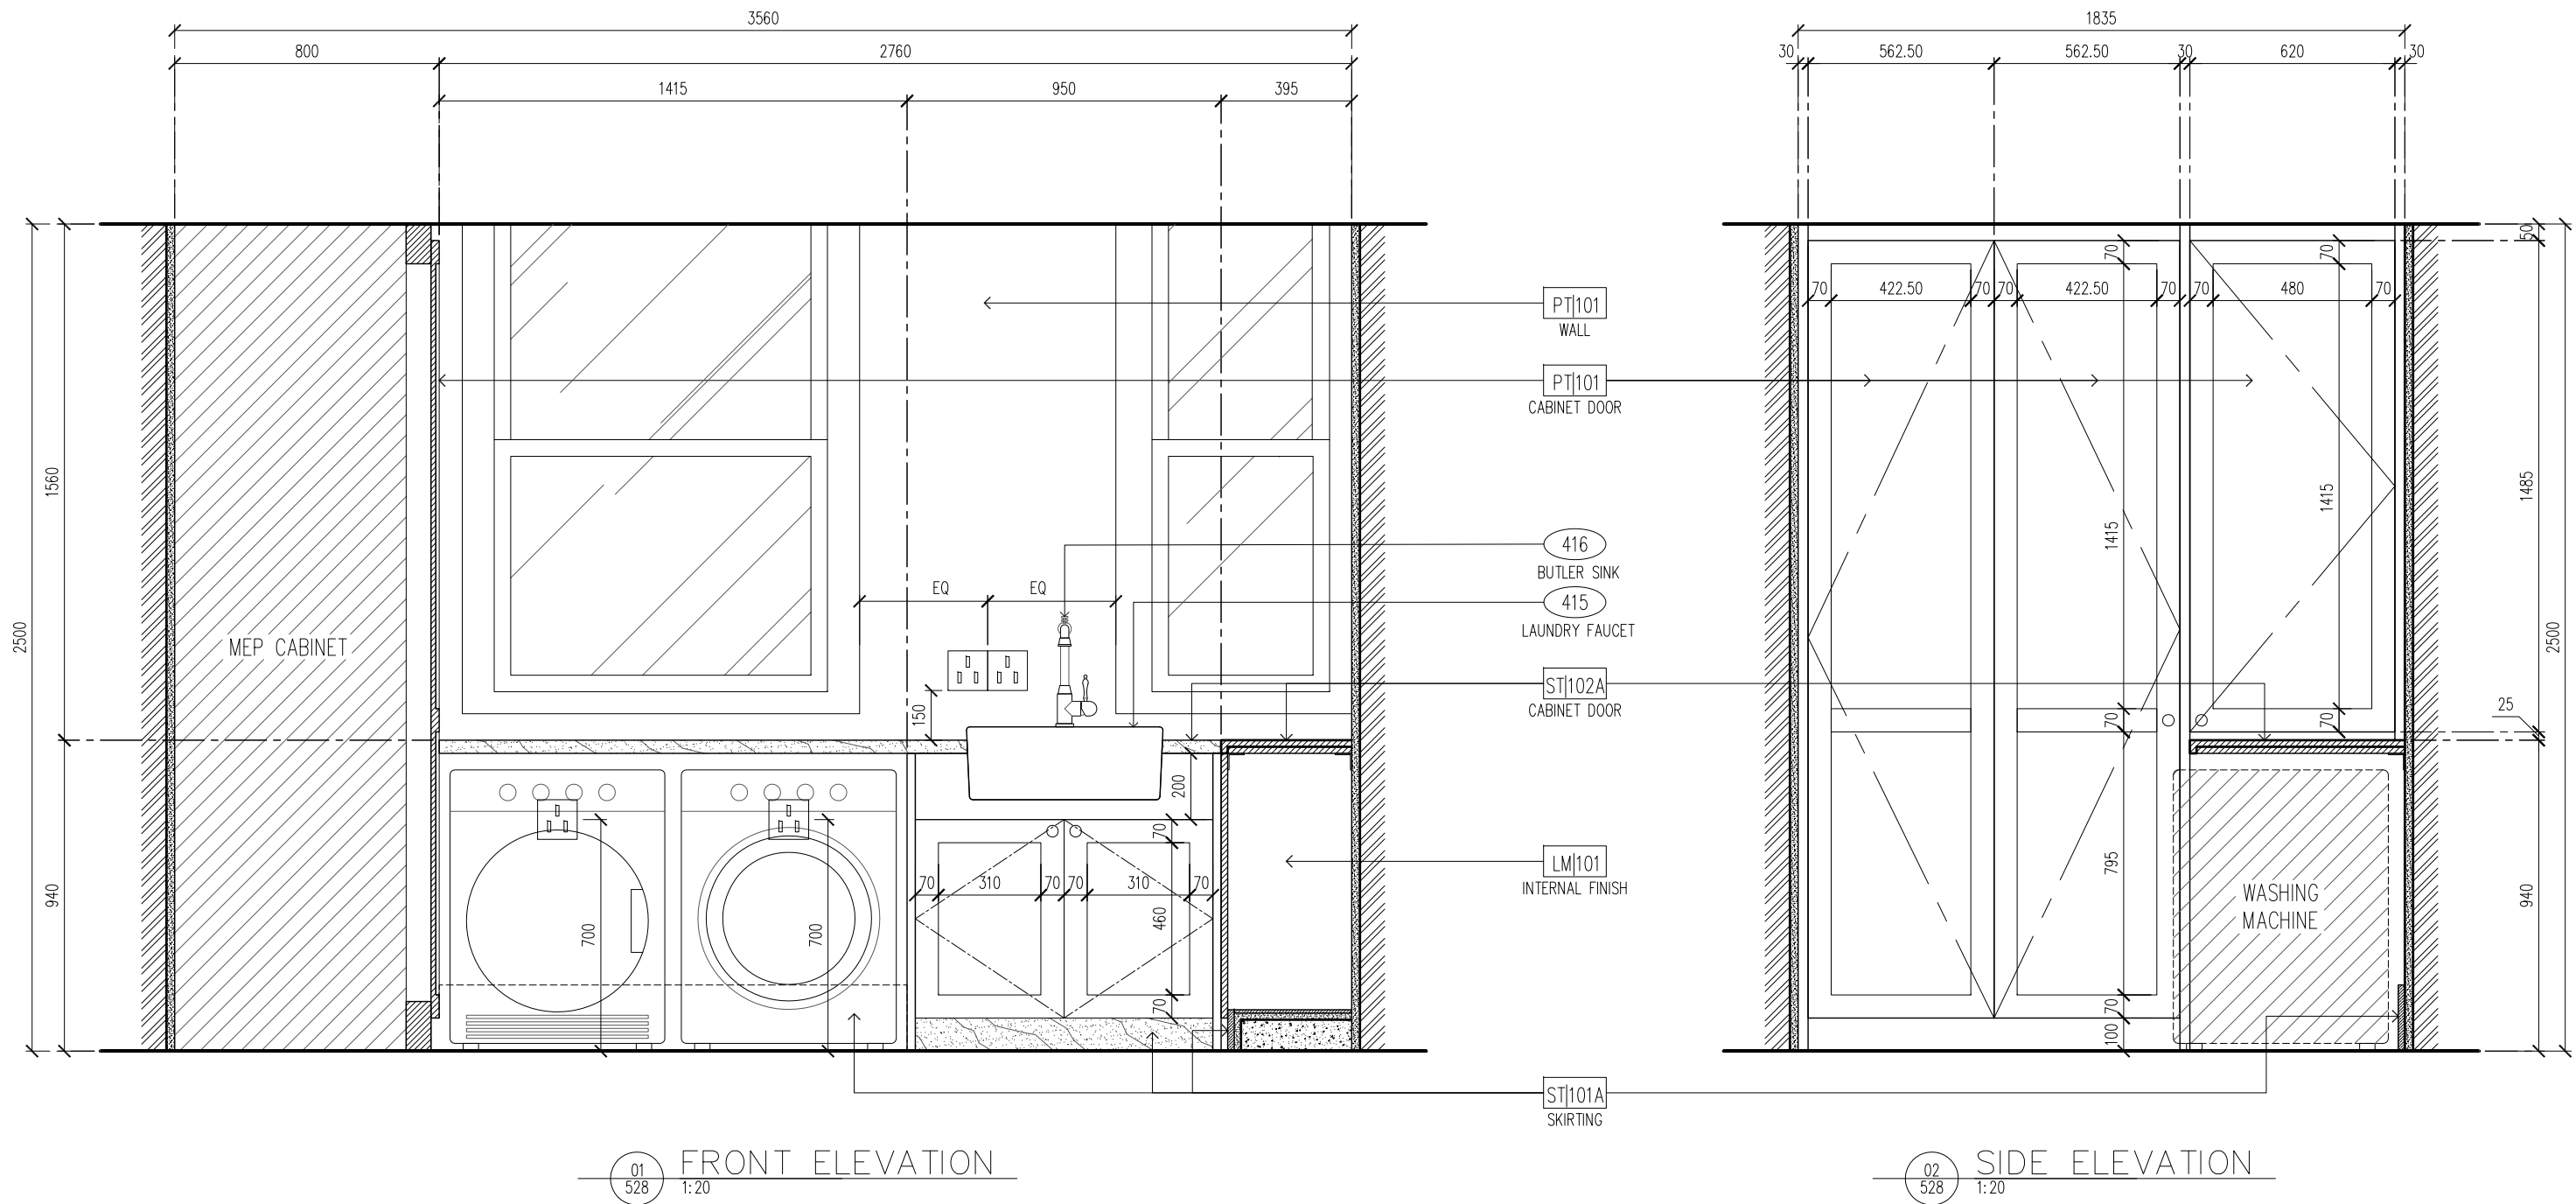

© COPYRIGHT 2019 WARNER WONG PTE LTD | WOW ARCHITECTS PTE LTD. DRAWINGS AND SAMPLES PROPERTY OF WARNER WONG PTE LTD | WOW ARCHITECTS PTE LTD. NOT FOR CONSTRUCTION. ALL INFORMATION CONTAINED HEREIN IS FOR DESIGN PURPOSES ONLY. ALL DIMENSIONS TO BE CONFIRMED ON SITE PRIOR TO COMMENCEMENT OF WORK. ALL DISCREPANCIES TO BE REFERRED TO THE CONSULTANT FOR CLARIFICATION PRIOR TO EXECUTION. NO STRUCTURAL CHANGES TO BE CARRIED OUT WITHOUT PRIOR CONSENT FROM STRUCTURAL CONSULTANT AND STATUTORY AUTHORITIES.

PLOT DATE: 2019.02.22 / 17:39
FILE: P:\HLR\ID\DRAWINGS\ACAD\SHEETS\HLR-I-520.dwg

DRAWN	CHECKED	LEGEND
RC	AP	
DATE	PURPOSE OF SUBMISSION	
22-Feb-19	-	
-	-	
-	-	
-	-	



HCL LONDON RESIDENCE
LONDON, UNITED KINGDOM

CONSTRUCTION
SCALE 1:20

FOR COORDINATION
WARNER WONG
DESIGN
25_FEBRUARY_2019
Date of Issue

HLR-CD-I-528B

WOW
WOW ARCHITECTS

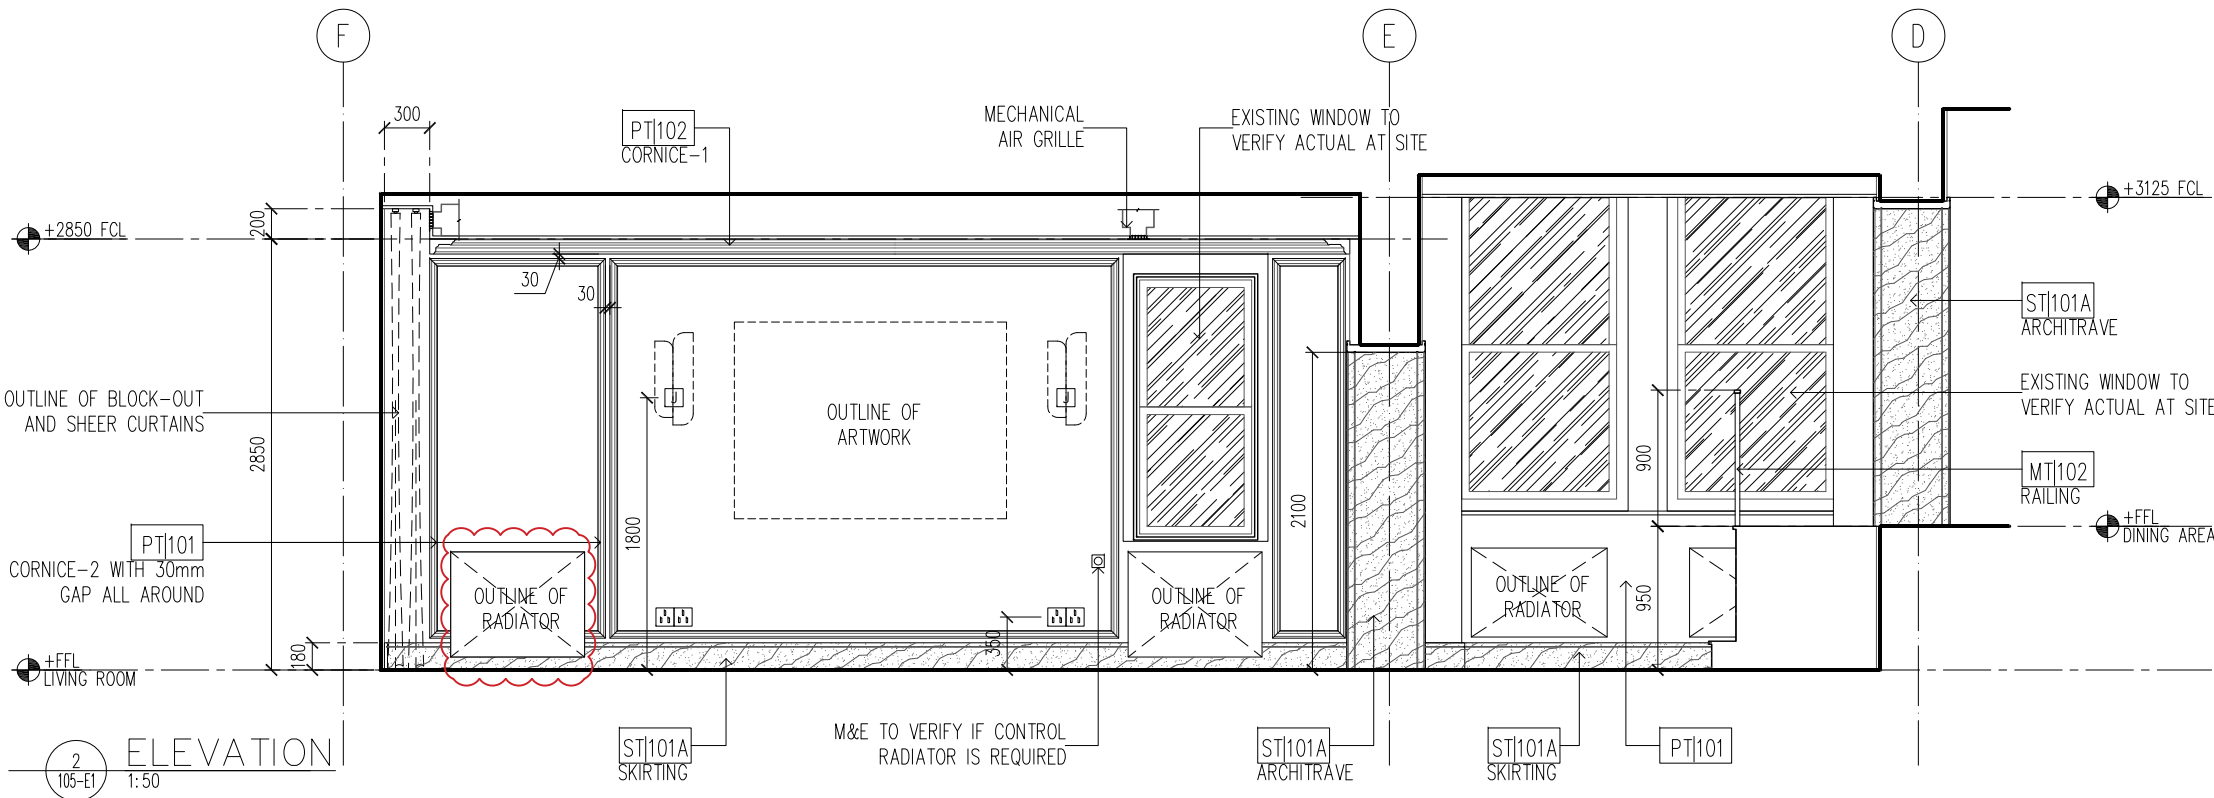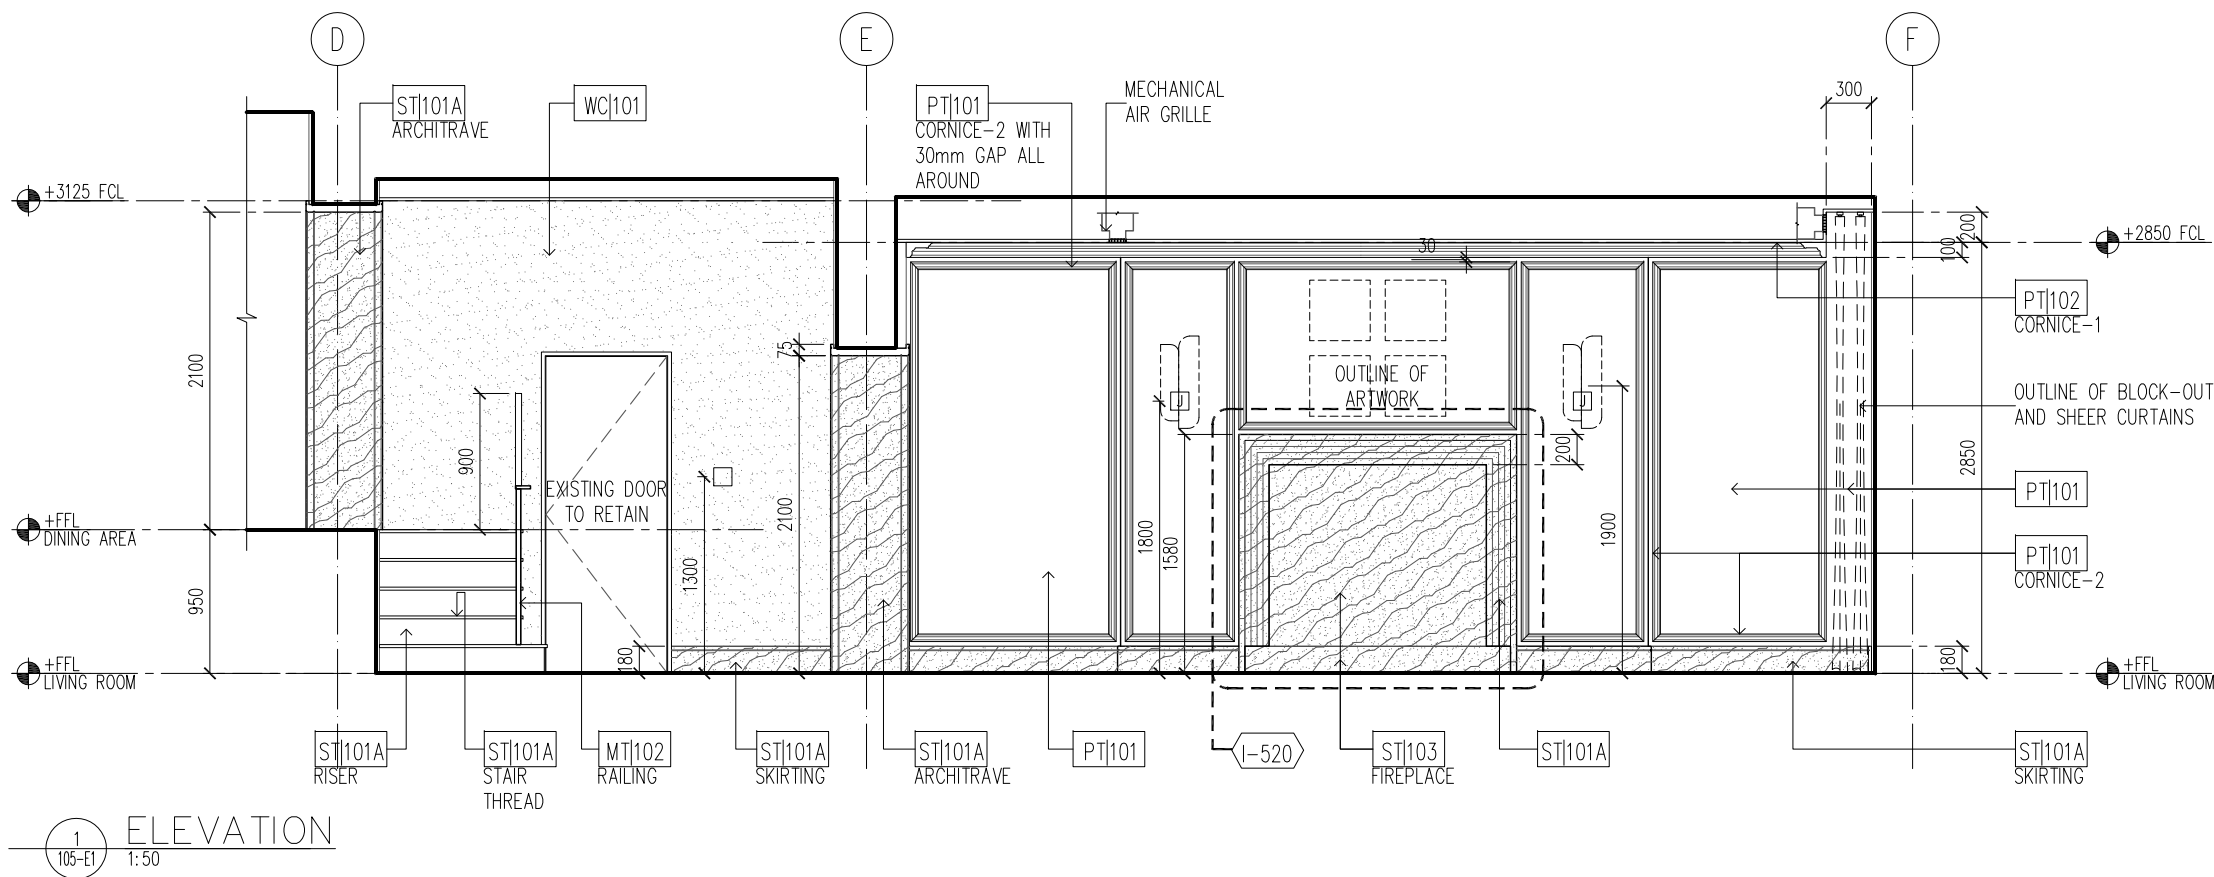

© COPYRIGHT 2019 WARNER WONG PTE LTD | WOW ARCHITECTS PTE LTD. DRAWINGS AND SAMPLES PROPERTY OF WARNERWONG PTE LTD | WOW ARCHITECTS PTE LTD. NOT FOR CONSTRUCTION. ALL INFORMATION CONTAINED HEREIN IS FOR DESIGN PURPOSES ONLY. ALL DIMENSIONS TO BE CONFIRMED ON SITE PRIOR TO COMMENCEMENT OF WORK. ALL DISCREPANCIES TO BE REFERRED TO THE CONSULTANT FOR CLARIFICATION PRIOR TO EXECUTION. NO STRUCTURAL CHANGES TO BE CARRIED OUT WITHOUT PRIOR CONSENT FROM STRUCTURAL CONSULTANT AND STATUTORY AUTHORITIES.

PLOT DATE: 2019.02.22 / 17:51
FILE: P:\HLR\ID\COMMUNICATIONS\TEAM\IN\20190219_CAD\HLR-CD-I-E1.dwg

DRAWN	CHECKED	LEGEND
RYM	AP	
DATE	PURPOSE OF SUBMISSION	
22-Feb-19	FOR COORDINATION	
.	.	
.	.	
.	.	

HCL LONDON RESIDENCE
LONDON, UNITED KINGDOM


CONSTRUCTION
SCALE 1:50

0 0.50 0.10 2.5m


FOR COORDINATION
WARNER WONG
DESIGN
25 FEBRUARY 2019
Date of Issue

HLR-CD-I-E1


WOW
WOW ARCHITECTS

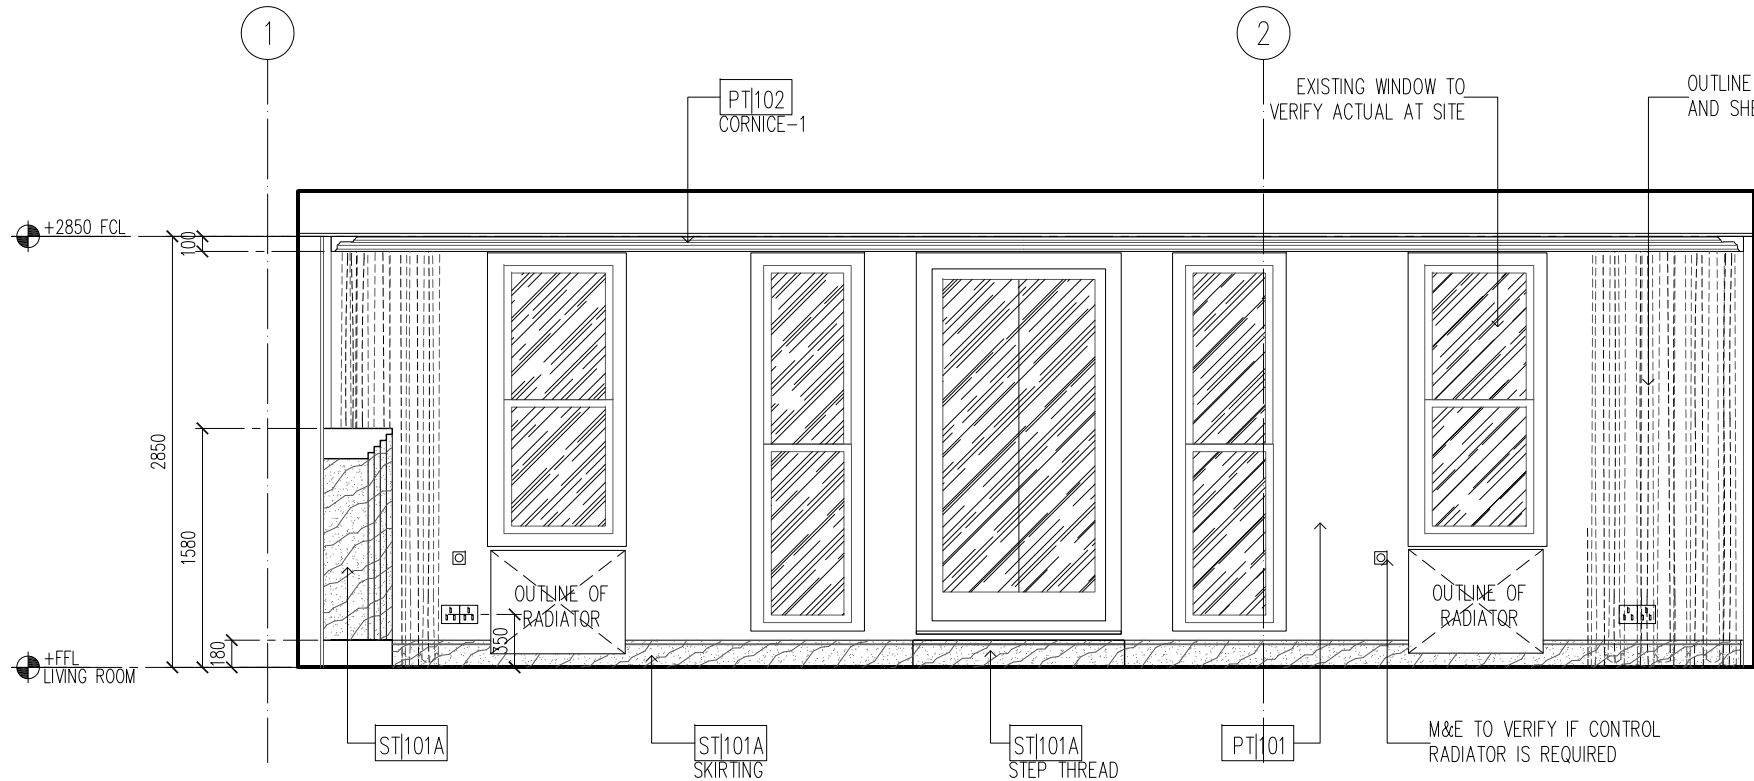


1 ELEVATION
105-E2 1:50

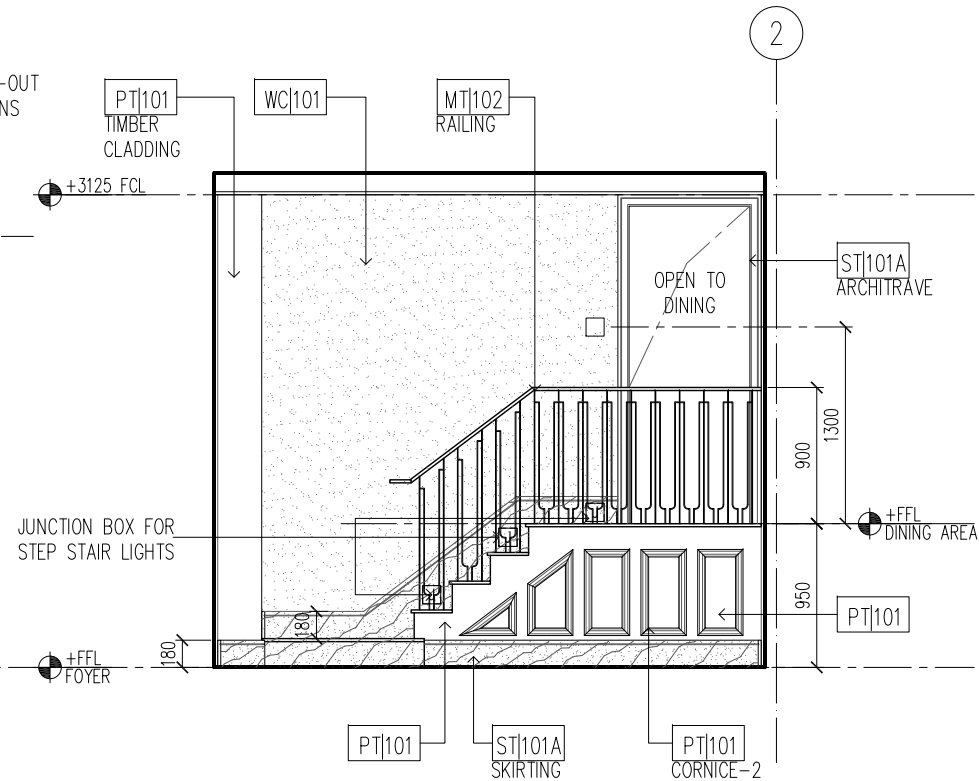

2 ELEVATION
105-E2 1:50

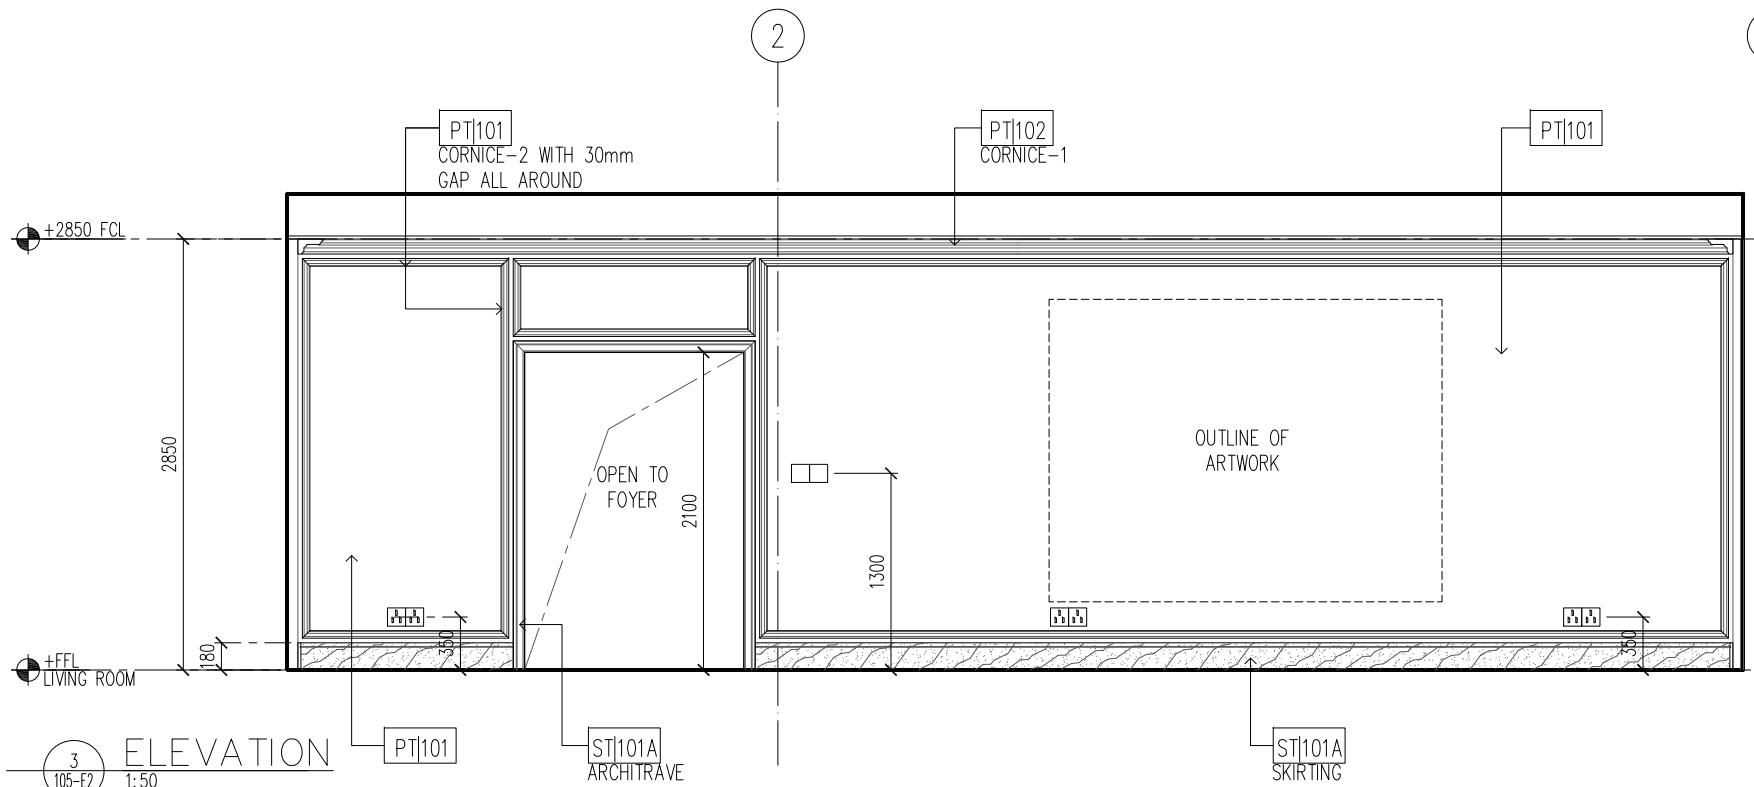

3 ELEVATION
105-E2 1:50

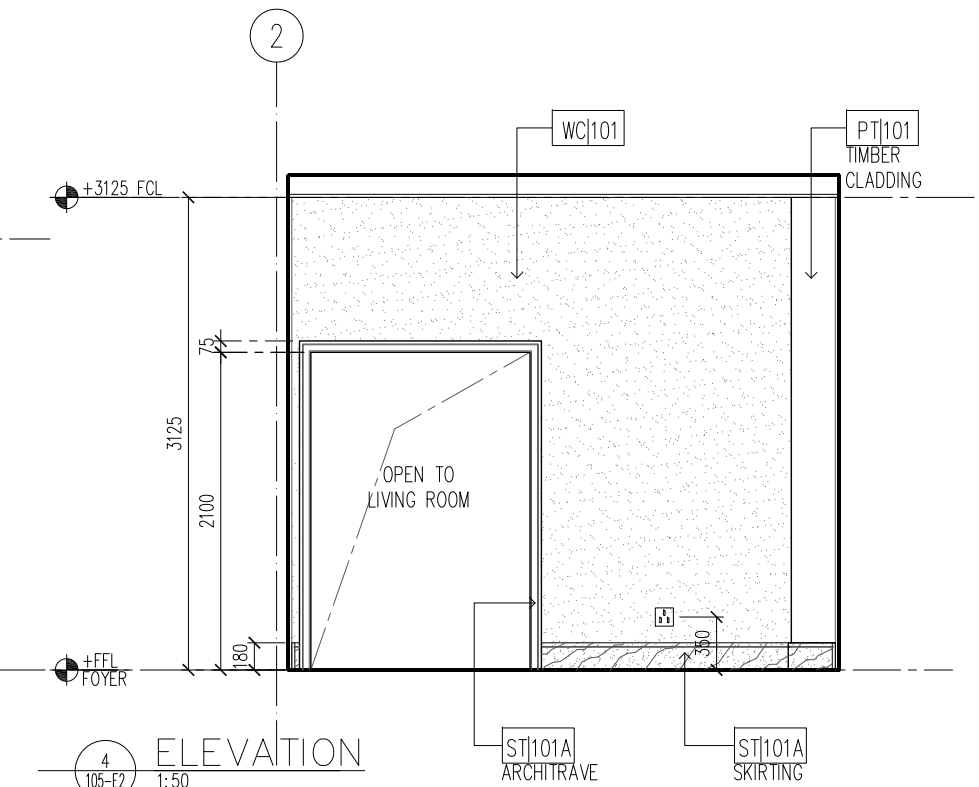

4 ELEVATION
105-E2 1:50

© COPYRIGHT 2019 WARNER WONG PTE LTD | WOW ARCHITECTS PTE LTD. DRAWINGS AND SAMPLES PROPERTY OF WARNERWONG PTE LTD | WOW ARCHITECTS PTE LTD. NOT FOR CONSTRUCTION. ALL INFORMATION CONTAINED HEREIN IS FOR DESIGN PURPOSES ONLY. ALL DIMENSIONS TO BE CONFIRMED ON SITE PRIOR TO COMMENCEMENT OF WORK. ALL DISCREPANCIES TO BE REFERRED TO THE CONSULTANT FOR CLARIFICATION PRIOR TO EXECUTION. NO STRUCTURAL CHANGES TO BE CARRIED OUT WITHOUT PRIOR CONSENT FROM STRUCTURAL CONSULTANT AND STATUTORY AUTHORITIES.

PLOT DATE: 2019.02.22 / 17:51
FILE: P:\HLR\ID\COMMUNICATIONS\TEAM\IN\20190219_CAD\HLR-CD-I-E2.dwg

DRAWN
RYM
DATE
22-Feb-19

CHECKED
AP
PURPOSE OF SUBMISSION
FOR COORDINATION

LEGEND



HCL LONDON RESIDENCE
LONDON, UNITED KINGDOM

CONSTRUCTION
SCALE 1:50

FOR COORDINATION
WARNER WONG
DESIGN
25 FEBRUARY 2019
Date of Issue

HLR-CD-I-E2

WOW
WOW ARCHITECTS

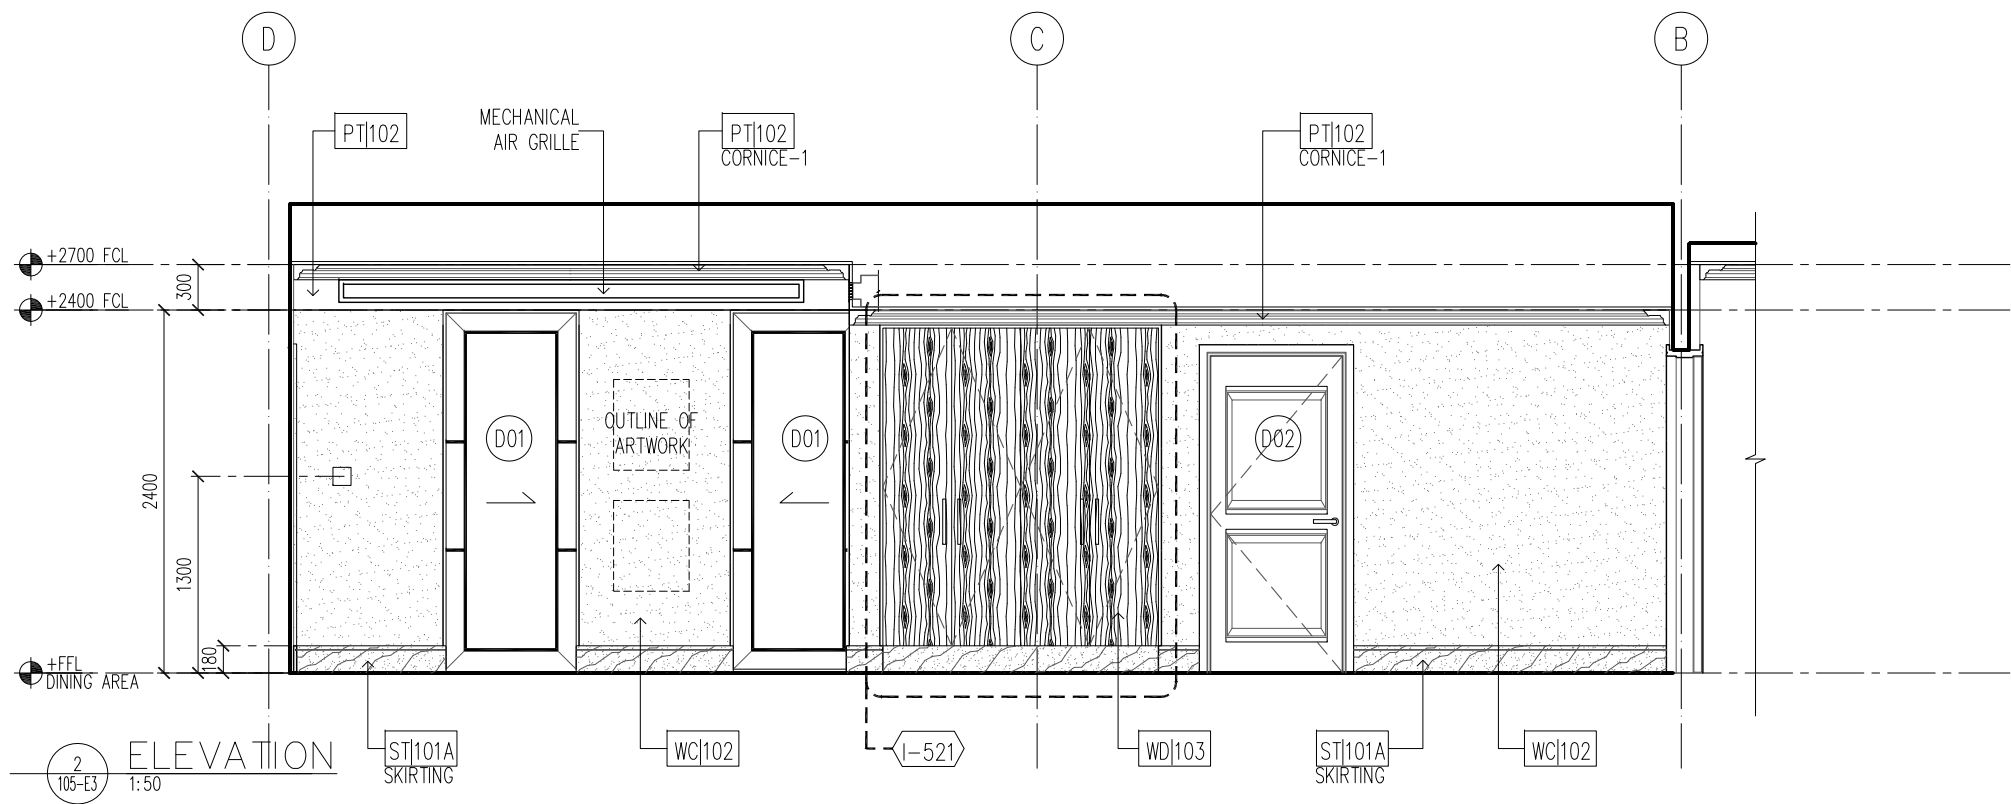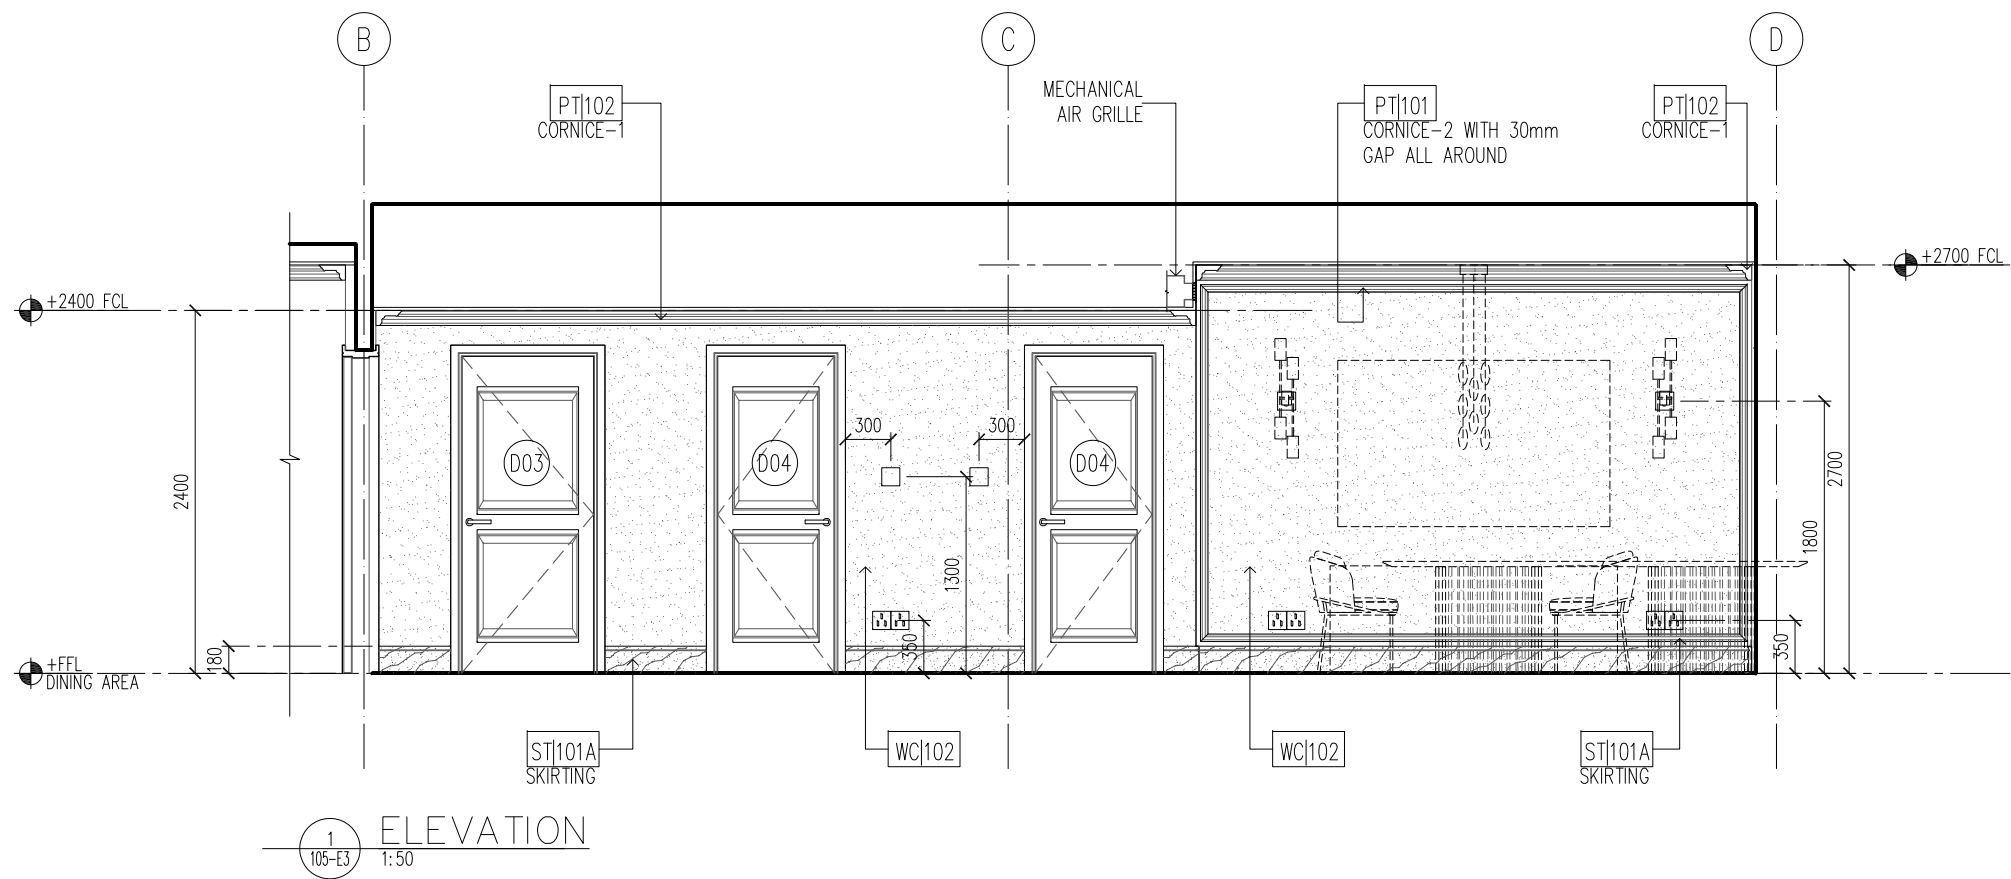

© COPYRIGHT 2019 WARNER WONG PTE LTD | WOW ARCHITECTS PTE LTD. DRAWINGS AND SAMPLES PROPERTY OF WARNERWONG PTE LTD | WOW ARCHITECTS PTE LTD. NOT FOR CONSTRUCTION. ALL INFORMATION CONTAINED HEREIN IS FOR DESIGN PURPOSES ONLY. ALL DIMENSIONS TO BE CONFIRMED ON SITE PRIOR TO COMMENCEMENT OF WORK. ALL DISCREPANCIES TO BE REFERRED TO THE CONSULTANT FOR CLARIFICATION PRIOR TO EXECUTION. NO STRUCTURAL CHANGES TO BE CARRIED OUT WITHOUT PRIOR CONSENT FROM STRUCTURAL CONSULTANT AND STATUTORY AUTHORITIES.

PLOT DATE: 2019.02.22 / 17:51
FILE: P:\HLR\ID\COMMUNICATIONS\TEAM\IN\20190219_CAD\HLR-CD-I-E3.dwg

DRAWN
RYM
DATE
22-Feb-19

CHECKED
AP
PURPOSE OF SUBMISSION
FOR COORDINATION

LEGEND

HCL LONDON RESIDENCE
LONDON, UNITED KINGDOM



CONSTRUCTION
SCALE 1:50

FOR COORDINATION
WARNER WONG
DESIGN
25_FEBRUARY_2019
Date of Issue

HLR-CD-I-E3

WOW

WOW ARCHITECTS

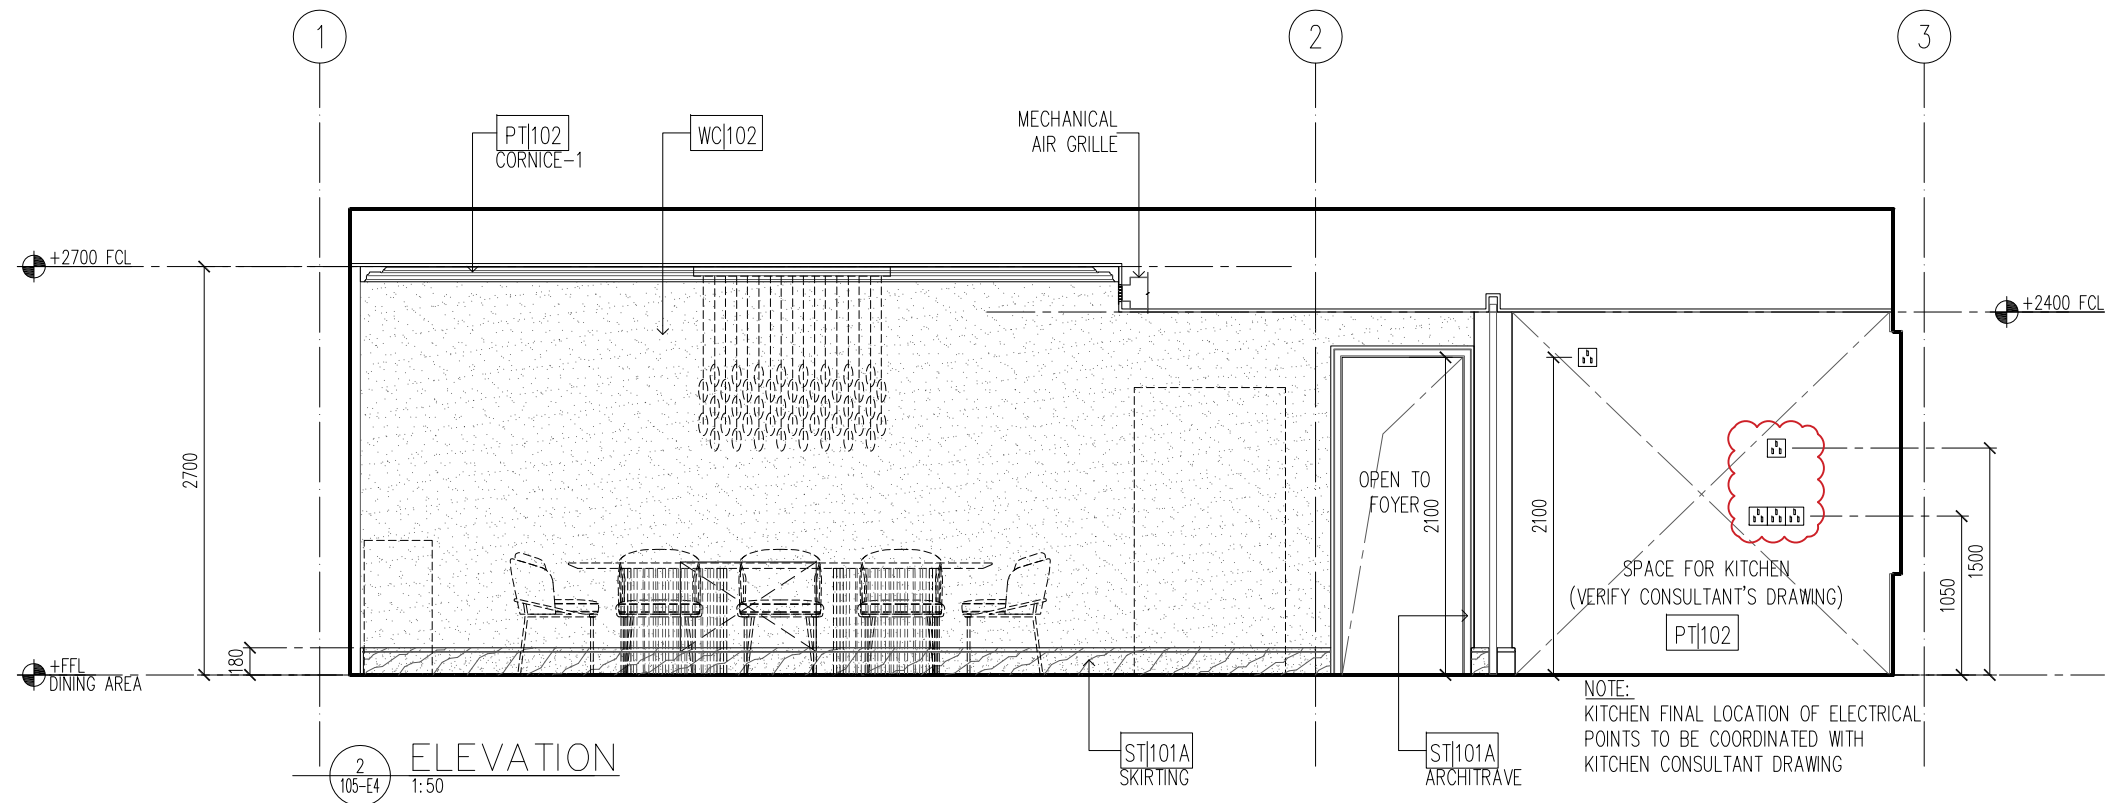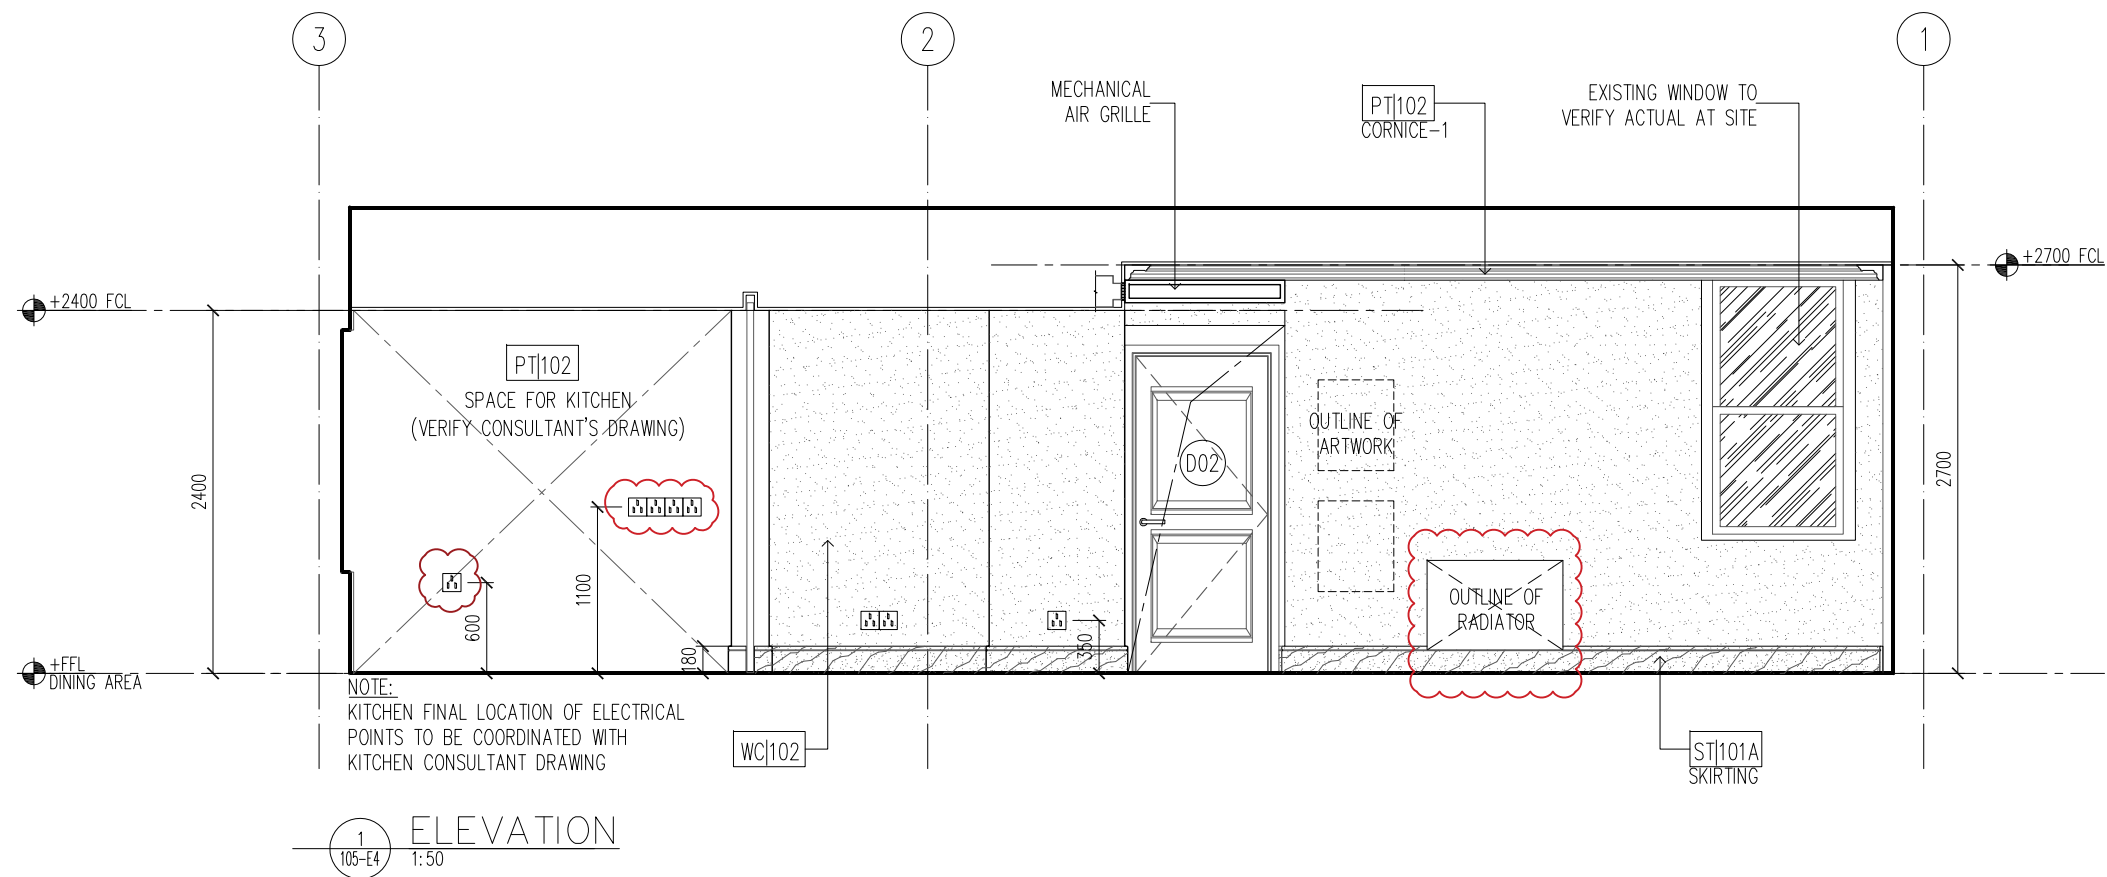

© COPYRIGHT 2019 WARNER WONG PTE LTD | WOW ARCHITECTS PTE LTD. DRAWINGS AND SAMPLES PROPERTY OF WARNERWONG PTE LTD | WOW ARCHITECTS PTE LTD. NOT FOR CONSTRUCTION. ALL INFORMATION CONTAINED HEREIN IS FOR DESIGN PURPOSES ONLY. ALL DIMENSIONS TO BE CONFIRMED ON SITE PRIOR TO COMMENCEMENT OF WORK. ALL DISCREPANCIES TO BE REFERRED TO THE CONSULTANT FOR CLARIFICATION PRIOR TO EXECUTION. NO STRUCTURAL CHANGES TO BE CARRIED OUT WITHOUT PRIOR CONSENT FROM STRUCTURAL CONSULTANT AND STATUTORY AUTHORITIES.

PLOT DATE: 2019.02.22 / 17:54
FILE: P:\HLR\ID\COMMUNICATIONS\TEAM\IN\20190219_CAD\HLR-CD-I-E4.dwg

DRAWN
RYM
DATE
22-Feb-19

CHECKED
AP
PURPOSE OF SUBMISSION
FOR COORDINATION

LEGEND





HCL LONDON RESIDENCE
LONDON, UNITED KINGDOM

CONSTRUCTION
SCALE 1:50

FOR COORDINATION
WARNER WONG
DESIGN
25 FEBRUARY 2019
Date of Issue

HLR-CD-I-E4

WOW
WOW ARCHITECTS

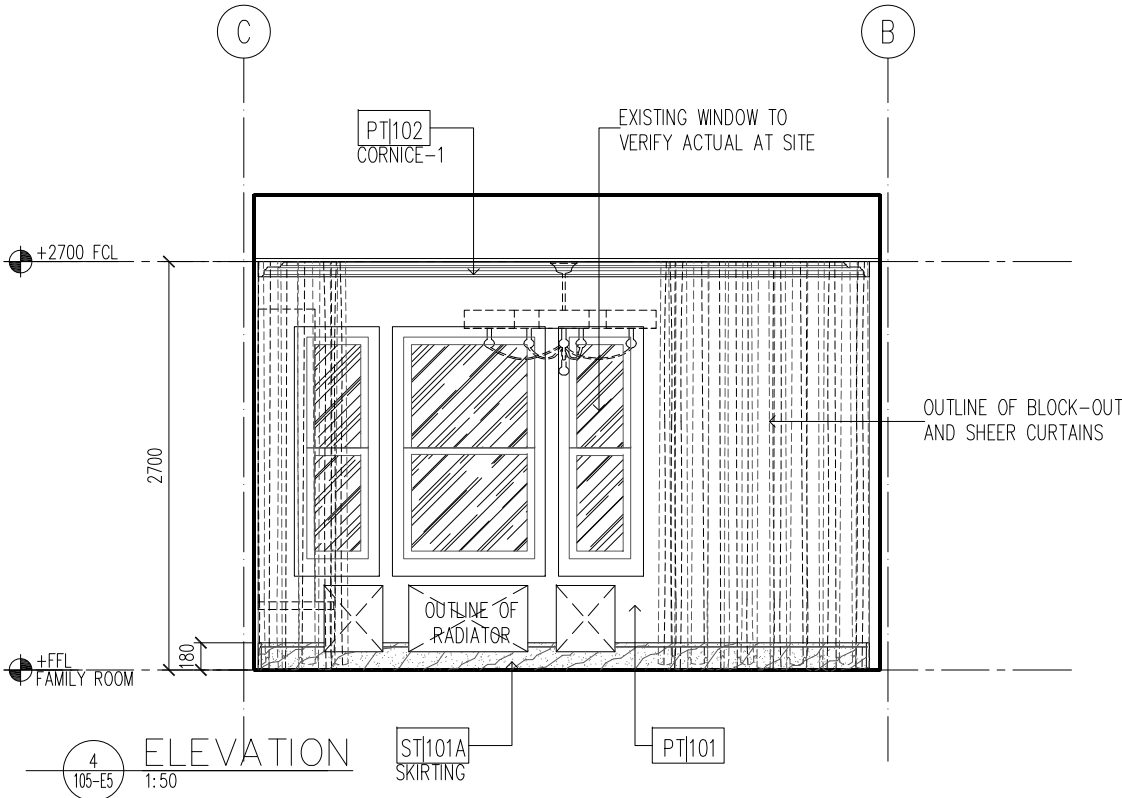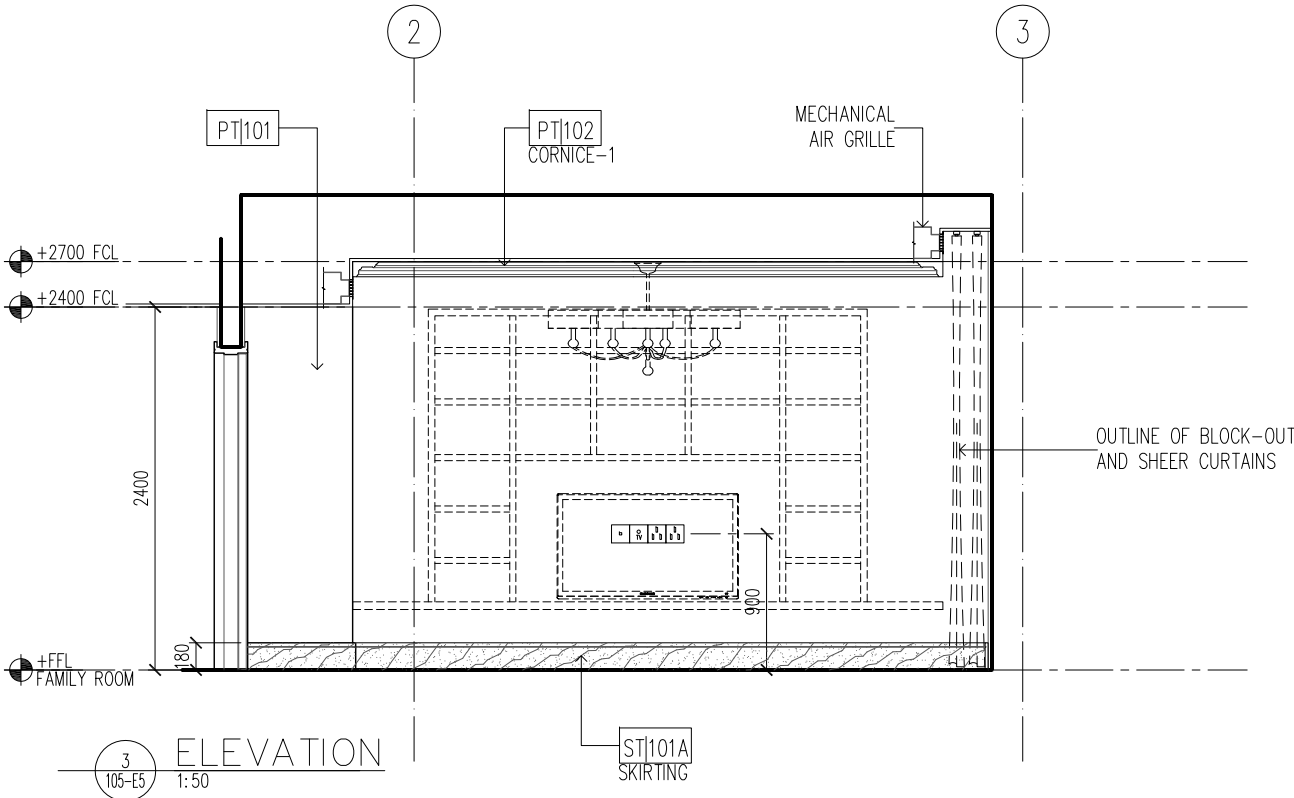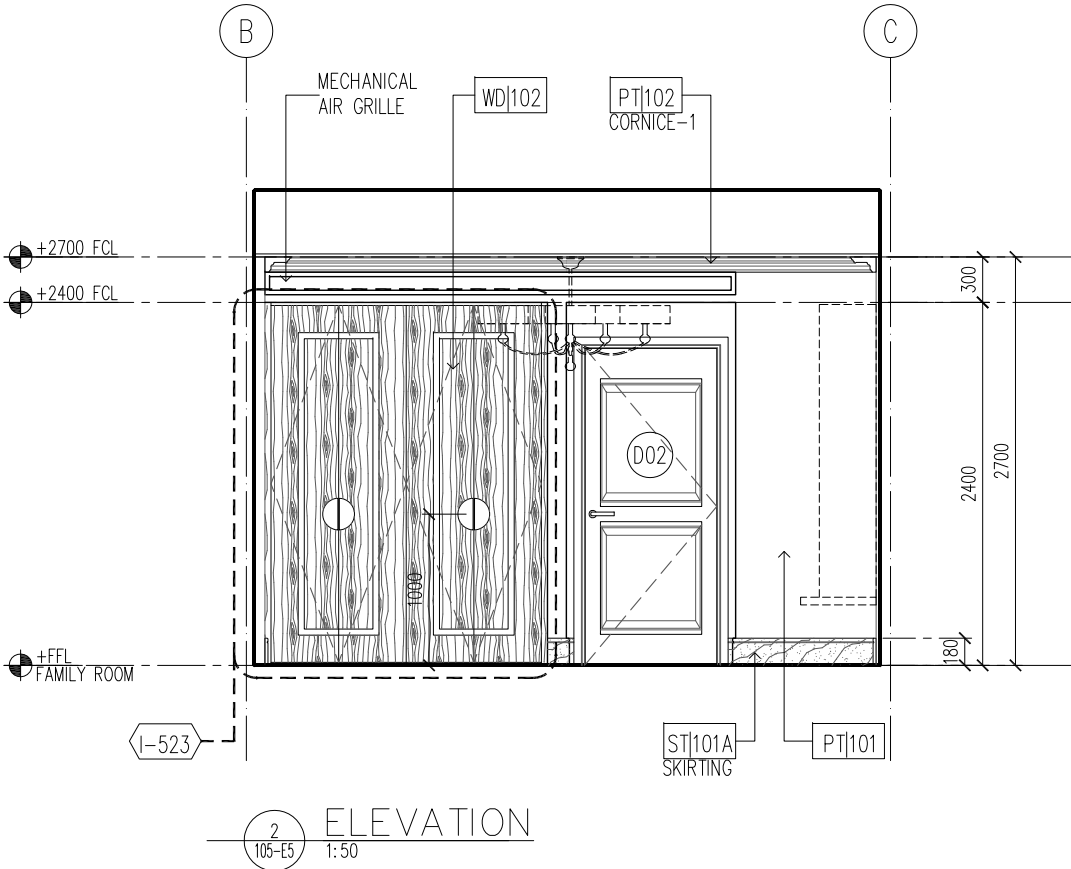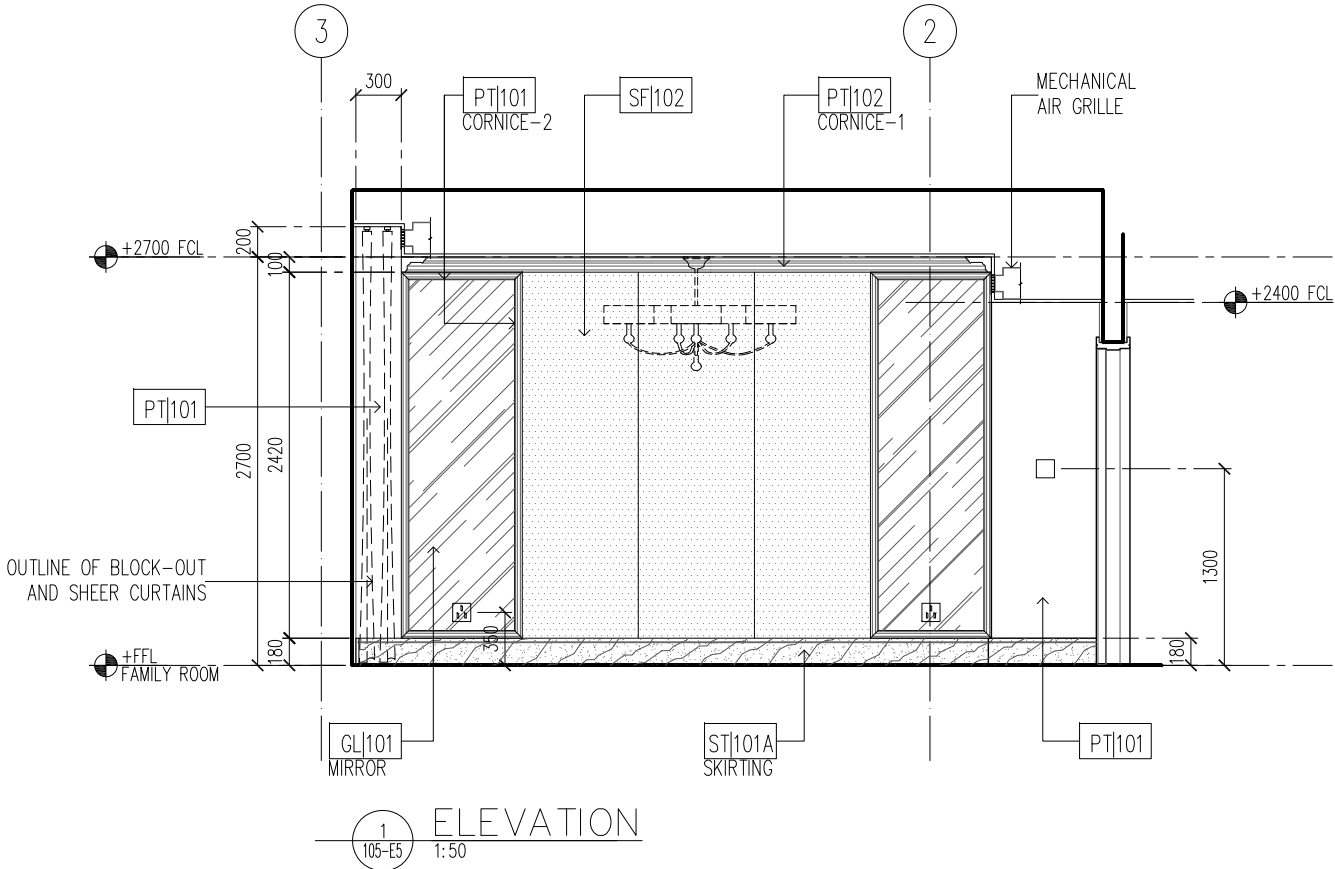

© COPYRIGHT 2019 WARNER WONG PTE LTD | WOW ARCHITECTS PTE LTD. DRAWINGS AND SAMPLES PROPERTY OF WARNER WONG PTE LTD | WOW ARCHITECTS PTE LTD. NOT FOR CONSTRUCTION. ALL INFORMATION CONTAINED HEREIN IS FOR DESIGN PURPOSES ONLY. ALL DIMENSIONS TO BE CONFIRMED ON SITE PRIOR TO COMMENCEMENT OF WORK. ALL DISCREPANCIES TO BE REFERRED TO THE CONSULTANT FOR CLARIFICATION PRIOR TO EXECUTION. NO STRUCTURAL CHANGES TO BE CARRIED OUT WITHOUT PRIOR CONSENT FROM STRUCTURAL CONSULTANT AND STATUTORY AUTHORITIES.

PLOT DATE: 2019.02.22 / 17:54
FILE: P:\HLR\ID\COMMUNICATIONS\TEAM\IN\20190219_CAD\HLR-CD-I-E5.dwg

DRAWN
RYM
DATE
22-Feb-19

CHECKED
AP
PURPOSE OF SUBMISSION
FOR COORDINATION

LEGEND





HCL LONDON RESIDENCE
LONDON, UNITED KINGDOM

CONSTRUCTION
SCALE 1:50

FOR COORDINATION
WARNER WONG
DESIGN
25 FEBRUARY 2019
Date of Issue

HLR-CD-I-E5

WOW
WOW ARCHITECTS

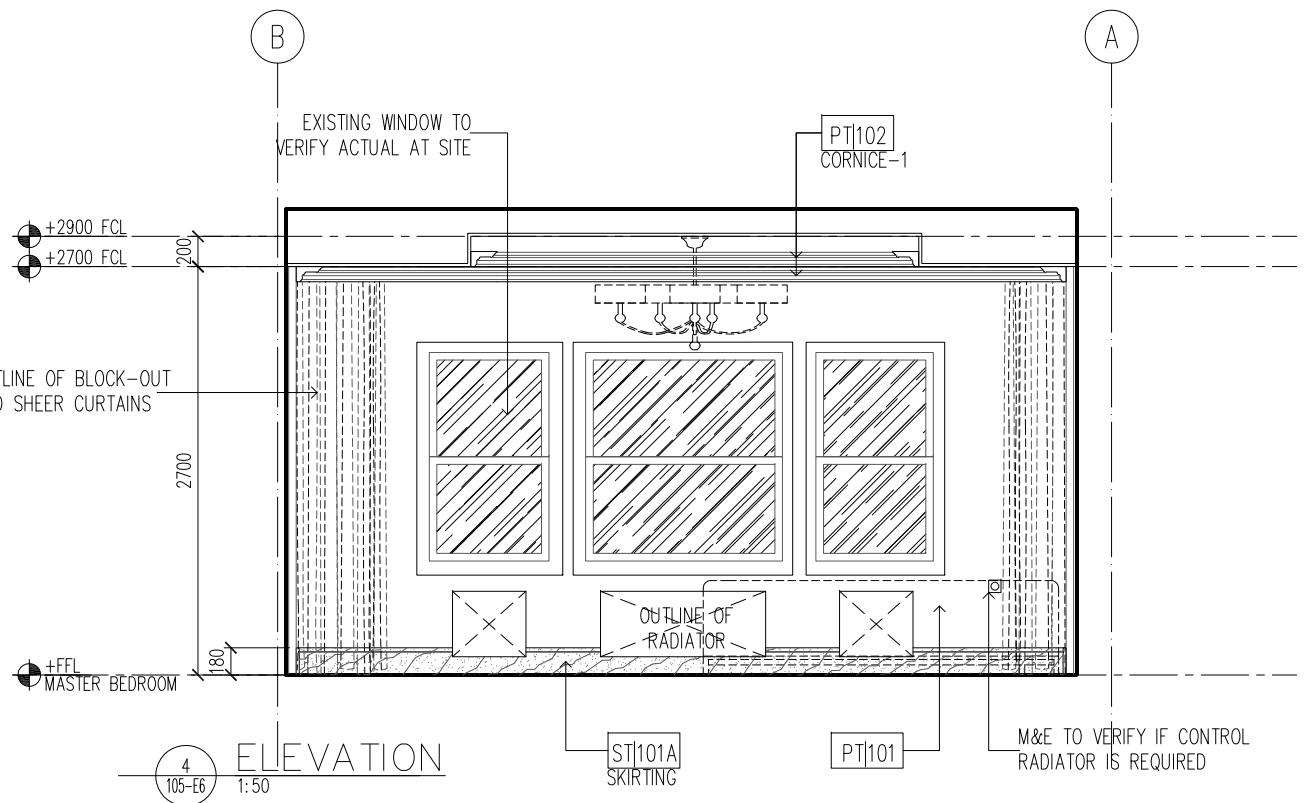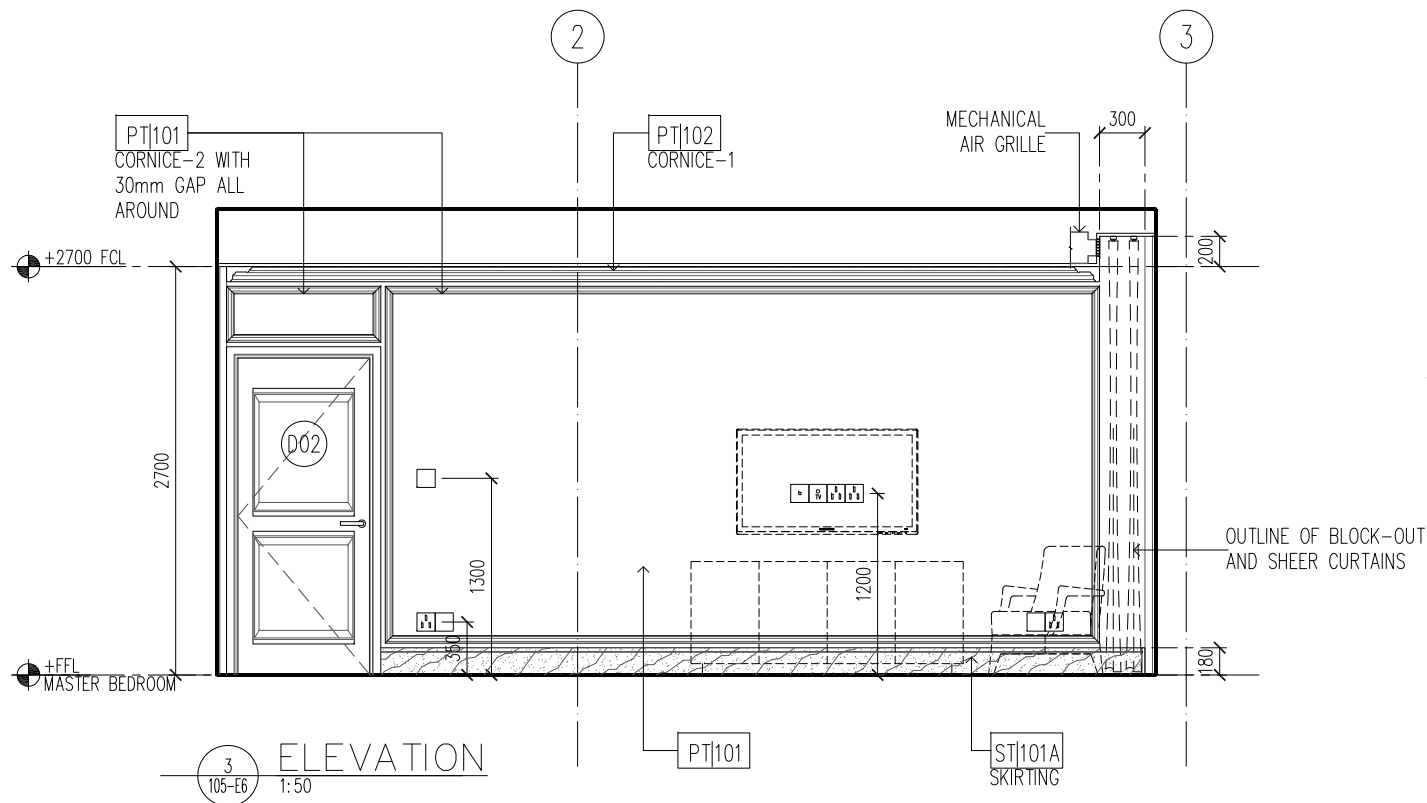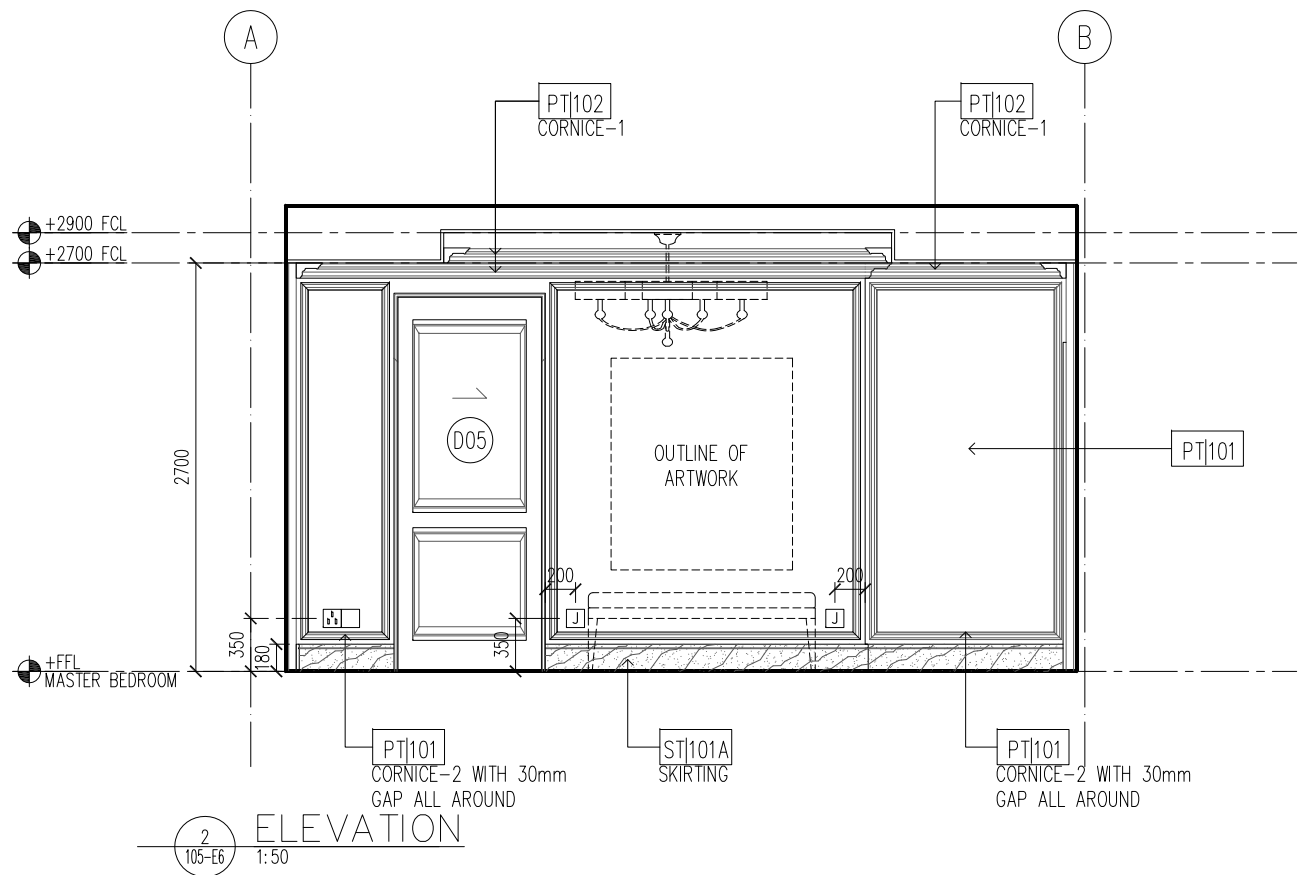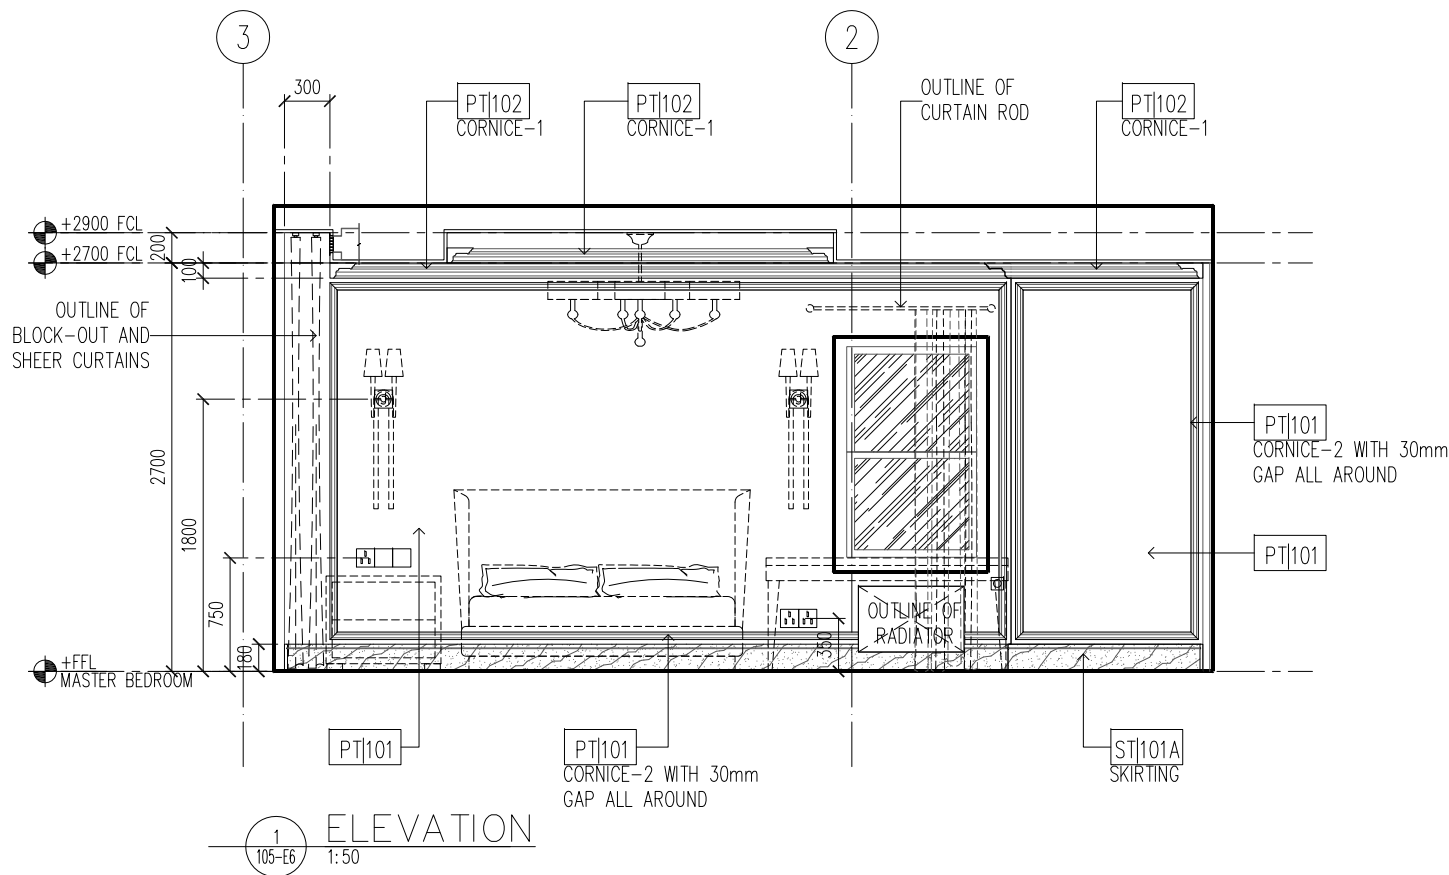

© COPYRIGHT 2019 WARNER WONG PTE LTD | WOW ARCHITECTS PTE LTD. DRAWINGS AND SAMPLES PROPERTY OF WARNER WONG PTE LTD | WOW ARCHITECTS PTE LTD. NOT FOR CONSTRUCTION. ALL INFORMATION CONTAINED HEREIN IS FOR DESIGN PURPOSES ONLY. ALL DIMENSIONS TO BE CONFIRMED ON SITE PRIOR TO COMMENCEMENT OF WORK. ALL DISCREPANCIES TO BE REFERRED TO THE CONSULTANT FOR CLARIFICATION PRIOR TO EXECUTION. NO STRUCTURAL CHANGES TO BE CARRIED OUT WITHOUT PRIOR CONSENT FROM STRUCTURAL CONSULTANT AND STATUTORY AUTHORITIES.

PLOT DATE: 2019.02.22 / 17:55
FILE: P:\HLR\ID\COMMUNICATIONS\TEAM\IN\20190219_CAD\HLR-CD-I-E6.dwg

DRAWN
RYM
DATE
22-Feb-19

CHECKED
AP
PURPOSE OF SUBMISSION
FOR COORDINATION

LEGEND



HCL LONDON RESIDENCE
LONDON, UNITED KINGDOM

CONSTRUCTION
SCALE 1:50

FOR COORDINATION
WARNER WONG
DESIGN
25 FEBRUARY 2019
Date of Issue

HLR-CD-I-E6

WOW
WOW ARCHITECTS

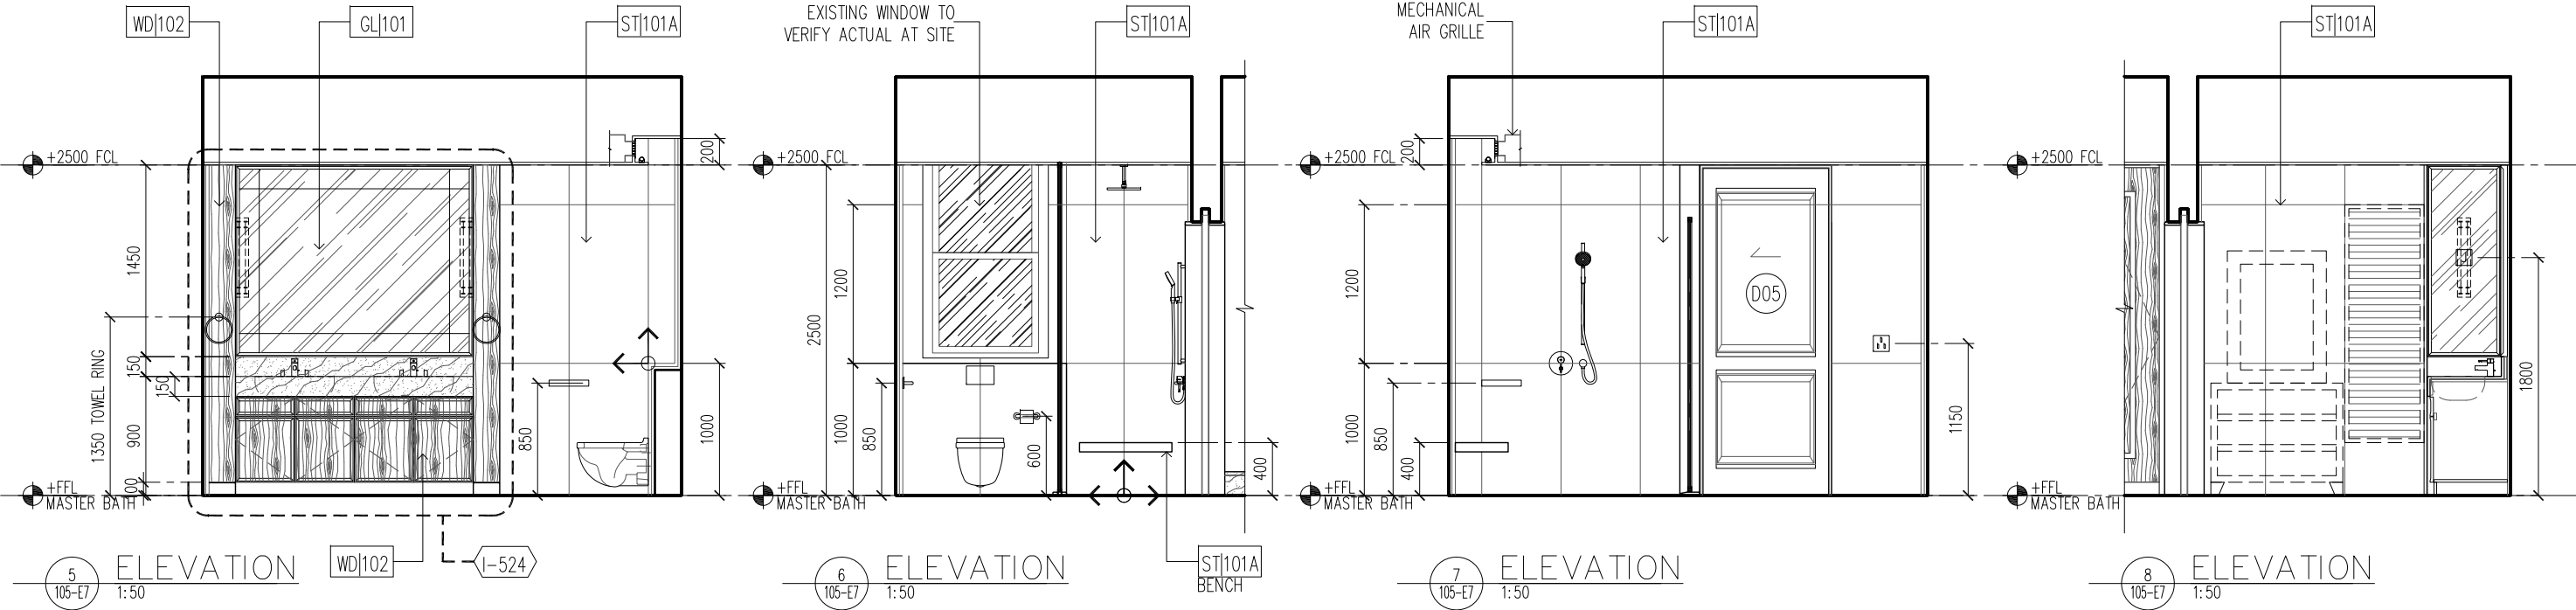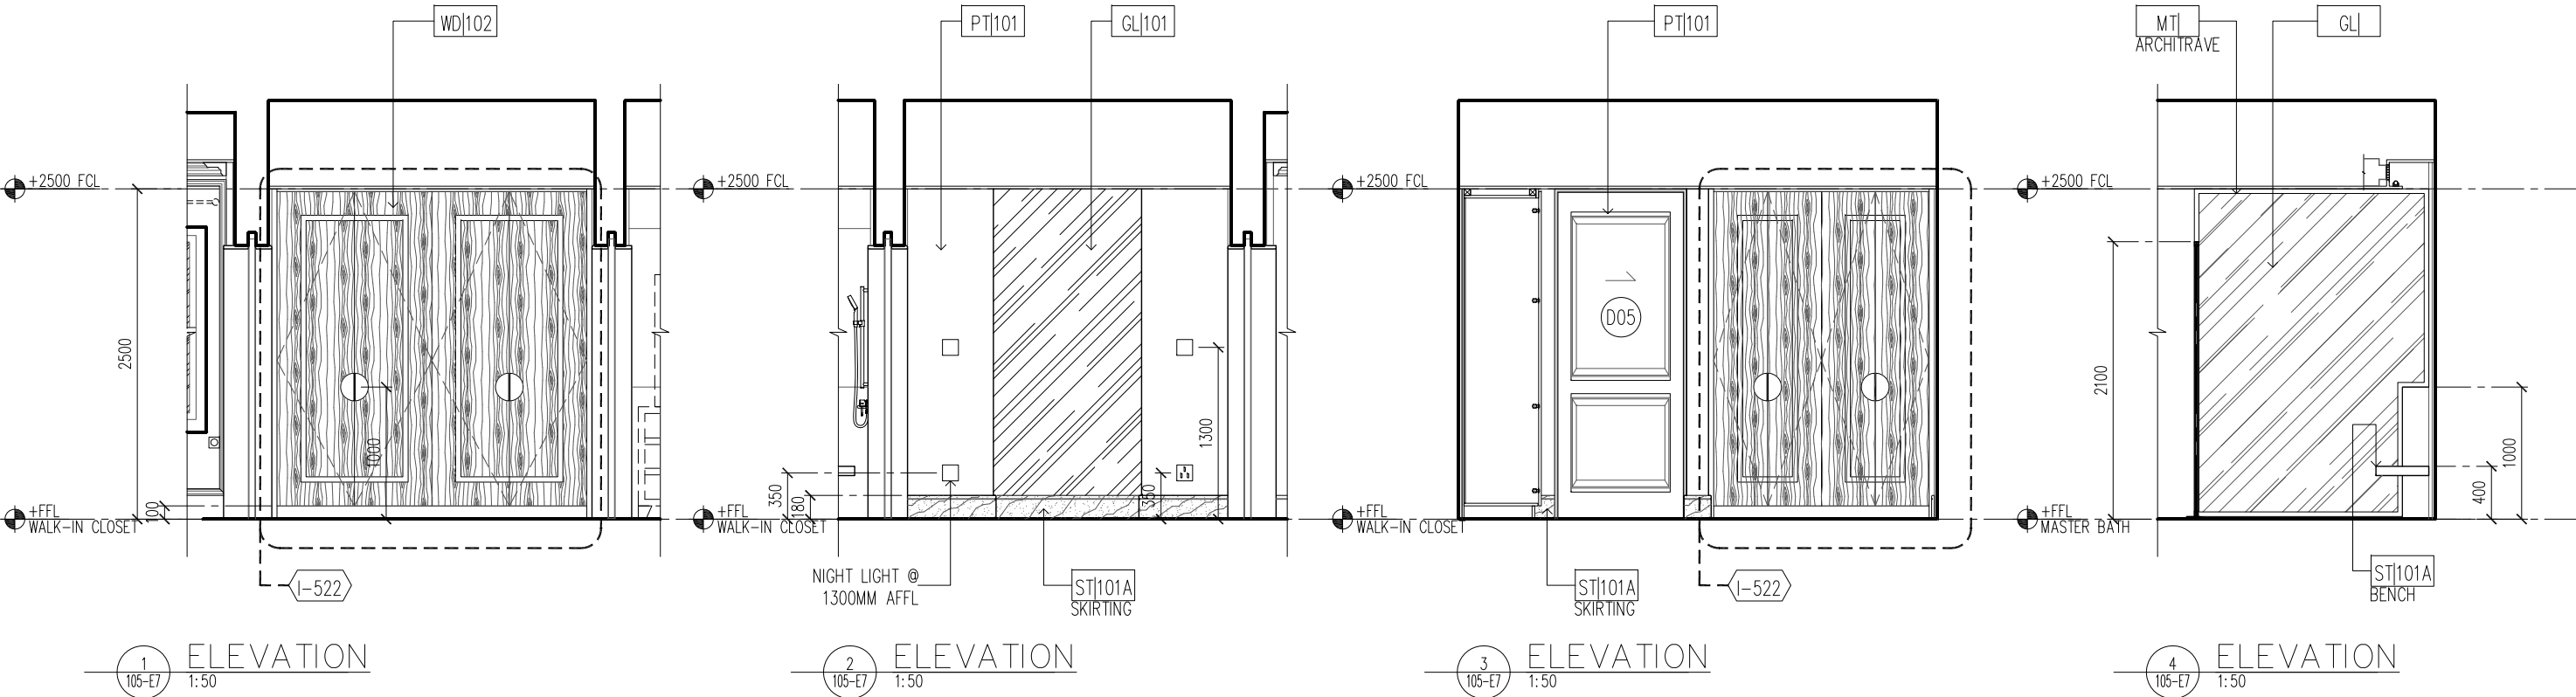

© COPYRIGHT 2019 WARNER WONG PTE LTD | WOW ARCHITECTS PTE LTD. DRAWINGS AND SAMPLES PROPERTY OF WARNER WONG PTE LTD | WOW ARCHITECTS PTE LTD. NOT FOR CONSTRUCTION. ALL INFORMATION CONTAINED HEREIN IS FOR DESIGN PURPOSES ONLY. ALL DIMENSIONS TO BE CONFIRMED ON SITE PRIOR TO COMMENCEMENT OF WORK. ALL DISCREPANCIES TO BE REFERRED TO THE CONSULTANT FOR CLARIFICATION PRIOR TO EXECUTION. NO STRUCTURAL CHANGES TO BE CARRIED OUT WITHOUT PRIOR CONSENT FROM STRUCTURAL CONSULTANT AND STATUTORY AUTHORITIES.

PLOT DATE: 2019.02.22 / 17:55
FILE: P:\HLR\CD\COMMUNICATIONS\TEAM\IN\20190219_CAD\HLR-CD-I-E7.dwg

DRAWN
RYM
DATE
22-Feb-19

CHECKED
AP
PURPOSE OF SUBMISSION
FOR COORDINATION

LEGEND


HCL LONDON RESIDENCE
LONDON, UNITED KINGDOM

CONSTRUCTION
SCALE 1:50

FOR COORDINATION
WARNER WONG
DESIGN
25_FEBRUARY_2019
Date of Issue

HLR-CD-I-E7

WOW
WOW ARCHITECTS

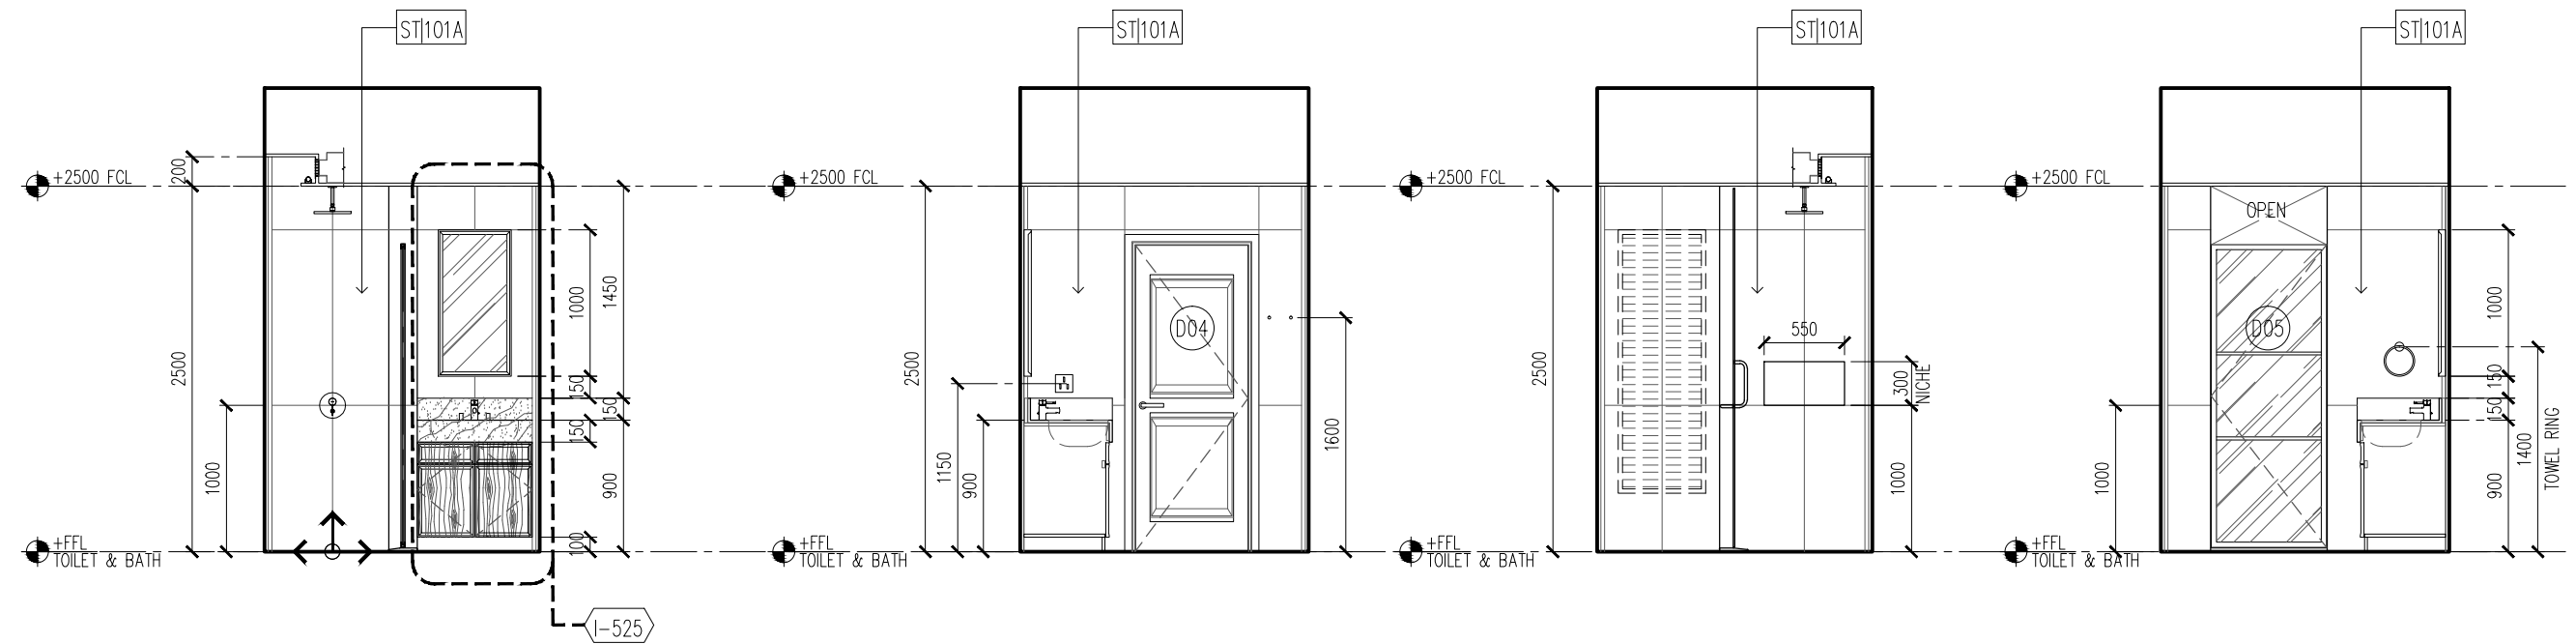


1 ELEVATION
105-E8 1:50

2 ELEVATION
105-E8 1:50

3 ELEVATION
105-E8 1:50

4
105-E8

ELEVATION
1:50

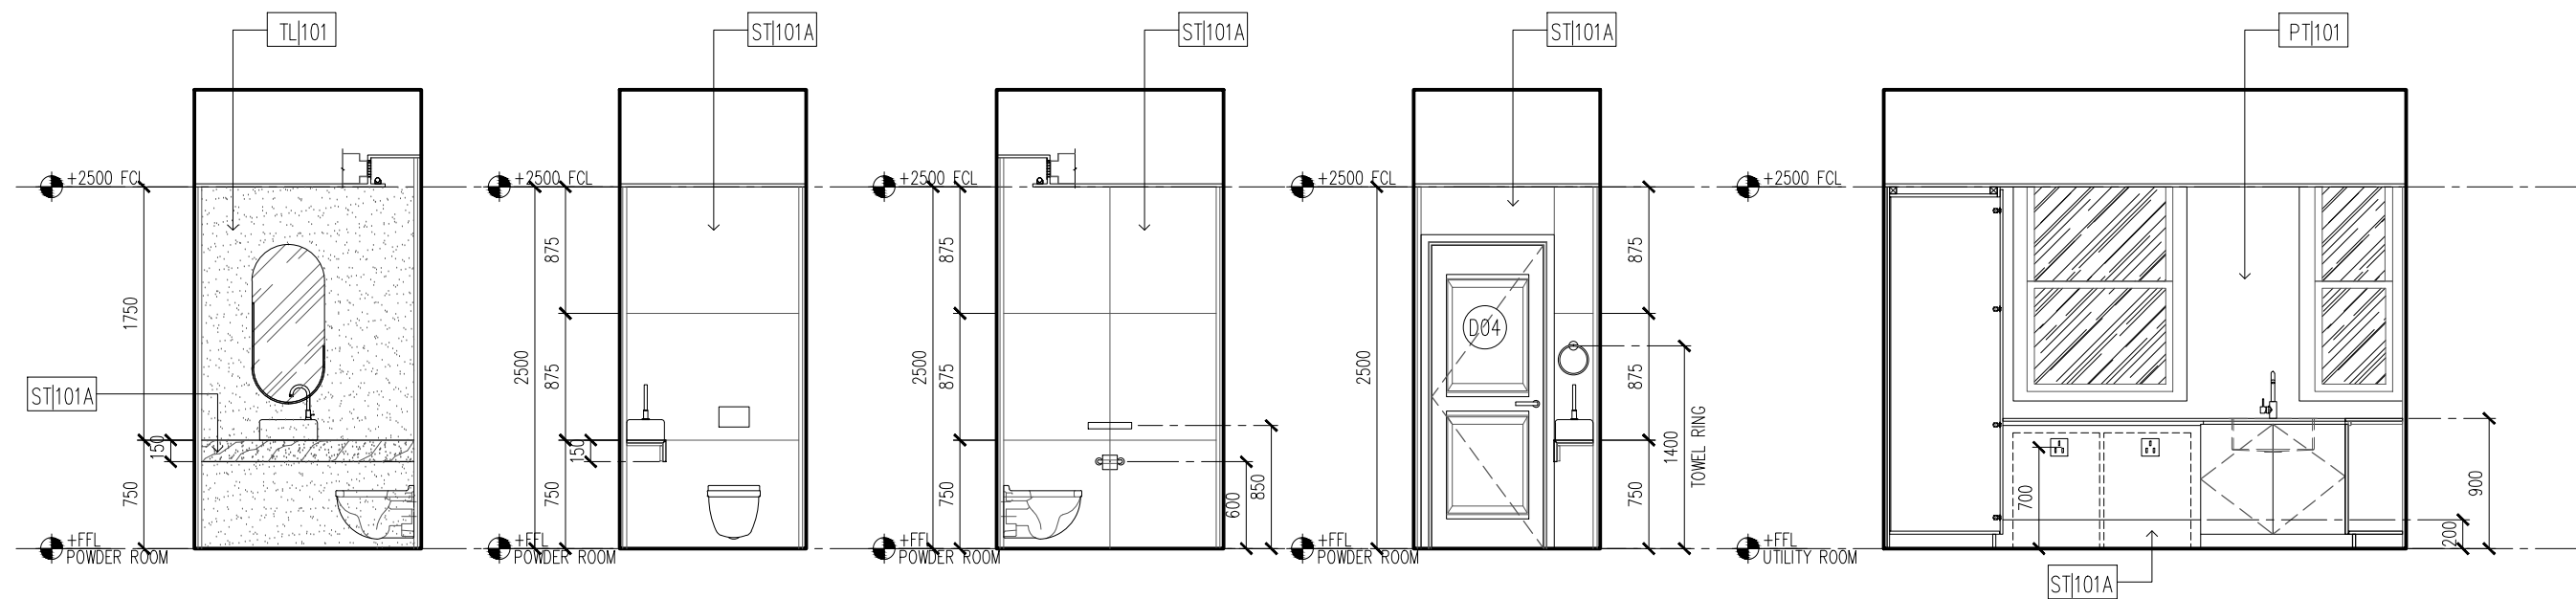

5 ELEVATION
105-E8 1:50

6 ELEVATION
105-E8 1:50

7 ELEVATION
105-E8 1:50

8 ELEVATION
105-E8 1:50

9
105-E8
ELEVATION
1:50

© COPYRIGHT 2019 WARNER WONG PTE LTD | WOW
ARCHITECTS PTE LTD. DRAWINGS AND SAMPLES PROPERTY
OF WARNERWONG PTE LTD | WOW ARCHITECTS PTE LTD NOT
FOR CONSTRUCTION. ALL INFORMATION CONTAINED HEREIN
IS FOR DESIGN PURPOSES ONLY. ALL DIMENSIONS TO BE
CONFIRMED ON SITE PRIOR TO COMMENCEMENT OF WORK.
ALL DISCREPANCIES TO BE REFERRED TO THE CONSULTANT
FOR CLARIFICATION PRIOR TO EXECUTION. NO STRUCTURAL
CHANGES TO BE CARRIED OUT WITHOUT PRIOR CONSENT
FROM STRUCTURAL CONSULTANT AND STATUTORY
AUTHORITIES.

DRAWN
RYM
DATE
22-Feb-19
-
-
-

CHECKED
AP
PURPOSE OF SUBMISSION
FOR COORDINATION
-
-
-

LEGEND

HCL LONDON RESIDENCE
LONDON, UNITED KINGDOM

CONSTRUCTION
SCALE 1:50


FOR COORDINATION
WARNER WONG
DESIGN
25_FEBRUARY_2019
Date of Issue

HI R-CD-1-F8

WOW

WOW ARCHITECTS

LIGHTING LAYOUT PLAN

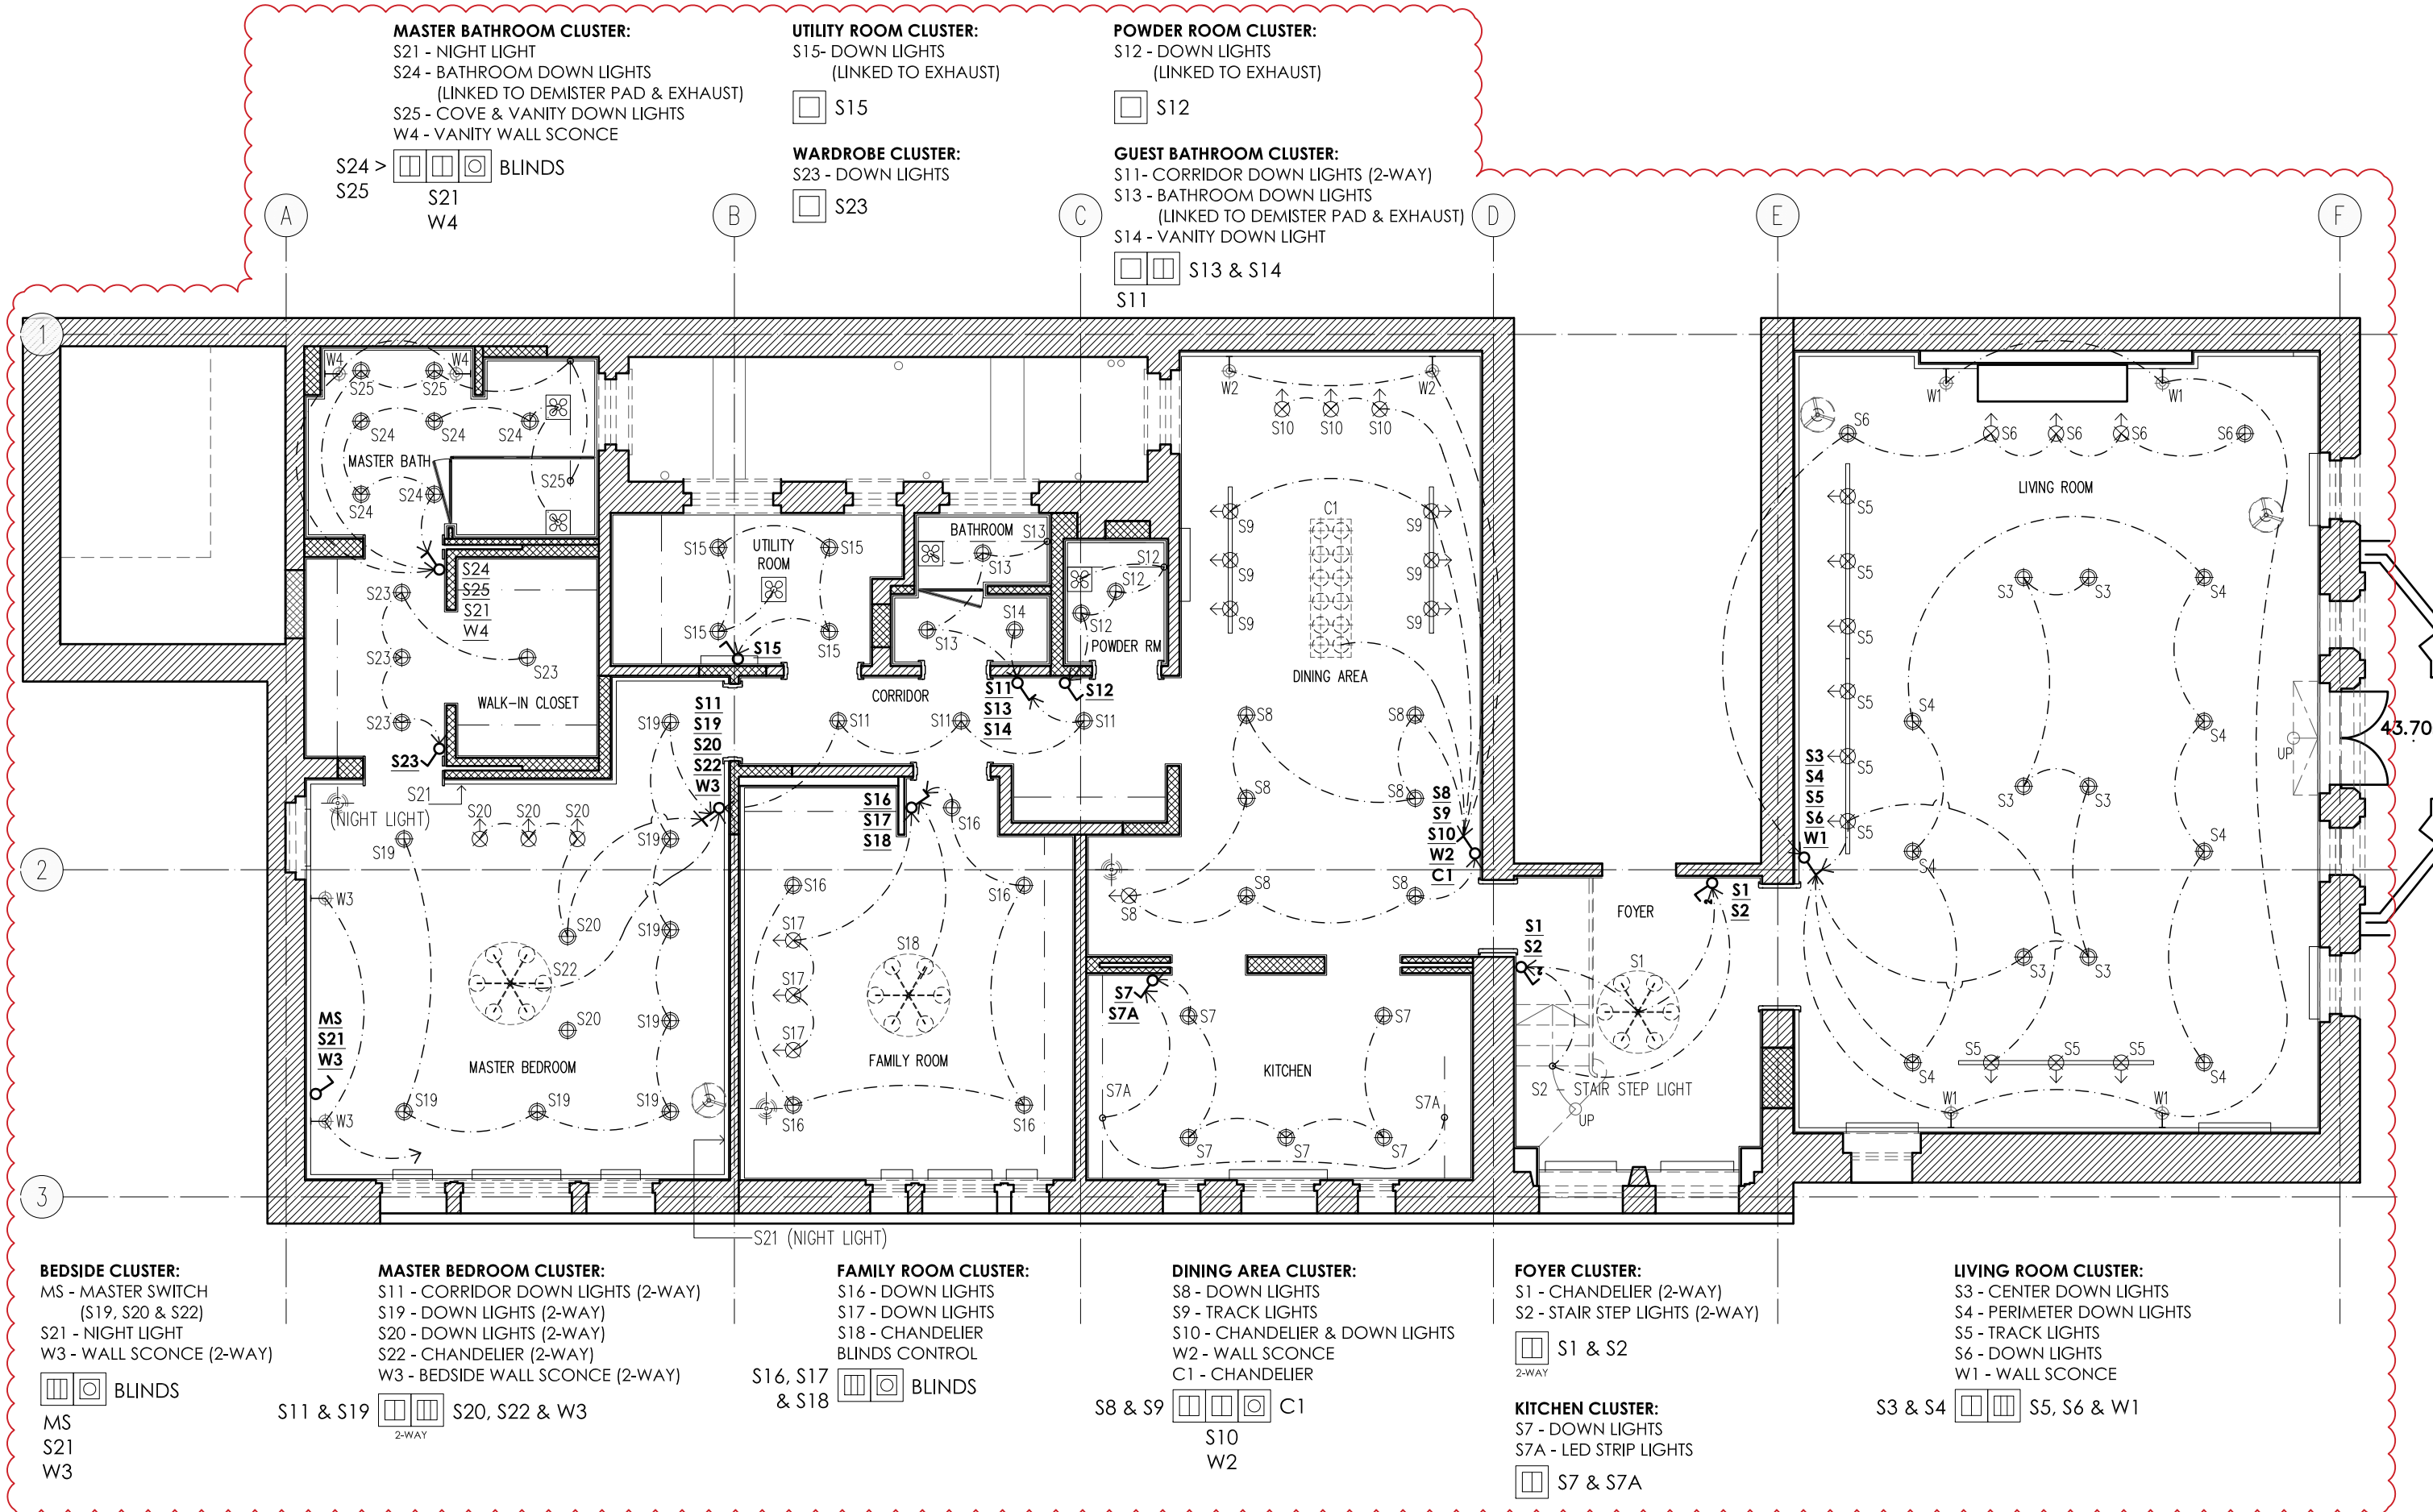

© COPYRIGHT 2019 WARNER WONG PTE LTD | WOW ARCHITECTS PTE LTD. DRAWINGS AND SAMPLES PROPERTY OF WARNERWONG PTE LTD | WOW ARCHITECTS PTE LTD. NOT FOR CONSTRUCTION. ALL INFORMATION CONTAINED HEREIN IS FOR DESIGN PURPOSES ONLY. ALL DIMENSIONS TO BE CONFIRMED ON SITE PRIOR TO COMMENCEMENT OF WORK. ALL DISCREPANCIES TO BE REFERRED TO THE CONSULTANT FOR CLARIFICATION PRIOR TO EXECUTION. NO STRUCTURAL CHANGES TO BE CARRIED OUT WITHOUT PRIOR CONSENT FROM STRUCTURAL CONSULTANT AND STATUTORY AUTHORITIES.

PLOT DATE: 2019.02.22 / 17:47
FILE: P:\HLR\ID\COMMUNICATIONS\TEAM\IN\20190219_CAD\HLR-CD-I-LLP.dwg

DRAWN	CHECKED	LEGEND
RYM	AP	
DATE	PURPOSE OF SUBMISSION	
22-Feb-19	FOR COORDINATION	

HCL LONDON RESIDENCE
LONDON, UNITED KINGDOM

CONSTRUCTION
SCALE 1:75

0 0.5 1 2.5 3.75

FOR COORDINATION
WARNER WONG
DESIGN
25 FEBRUARY 2019
Date of Issue

HLR-CD-I-LLP

WOW
WOW ARCHITECTS


WOW

CONSTRUCTION
SCALE 1-75



H I R-C D-I-F I F



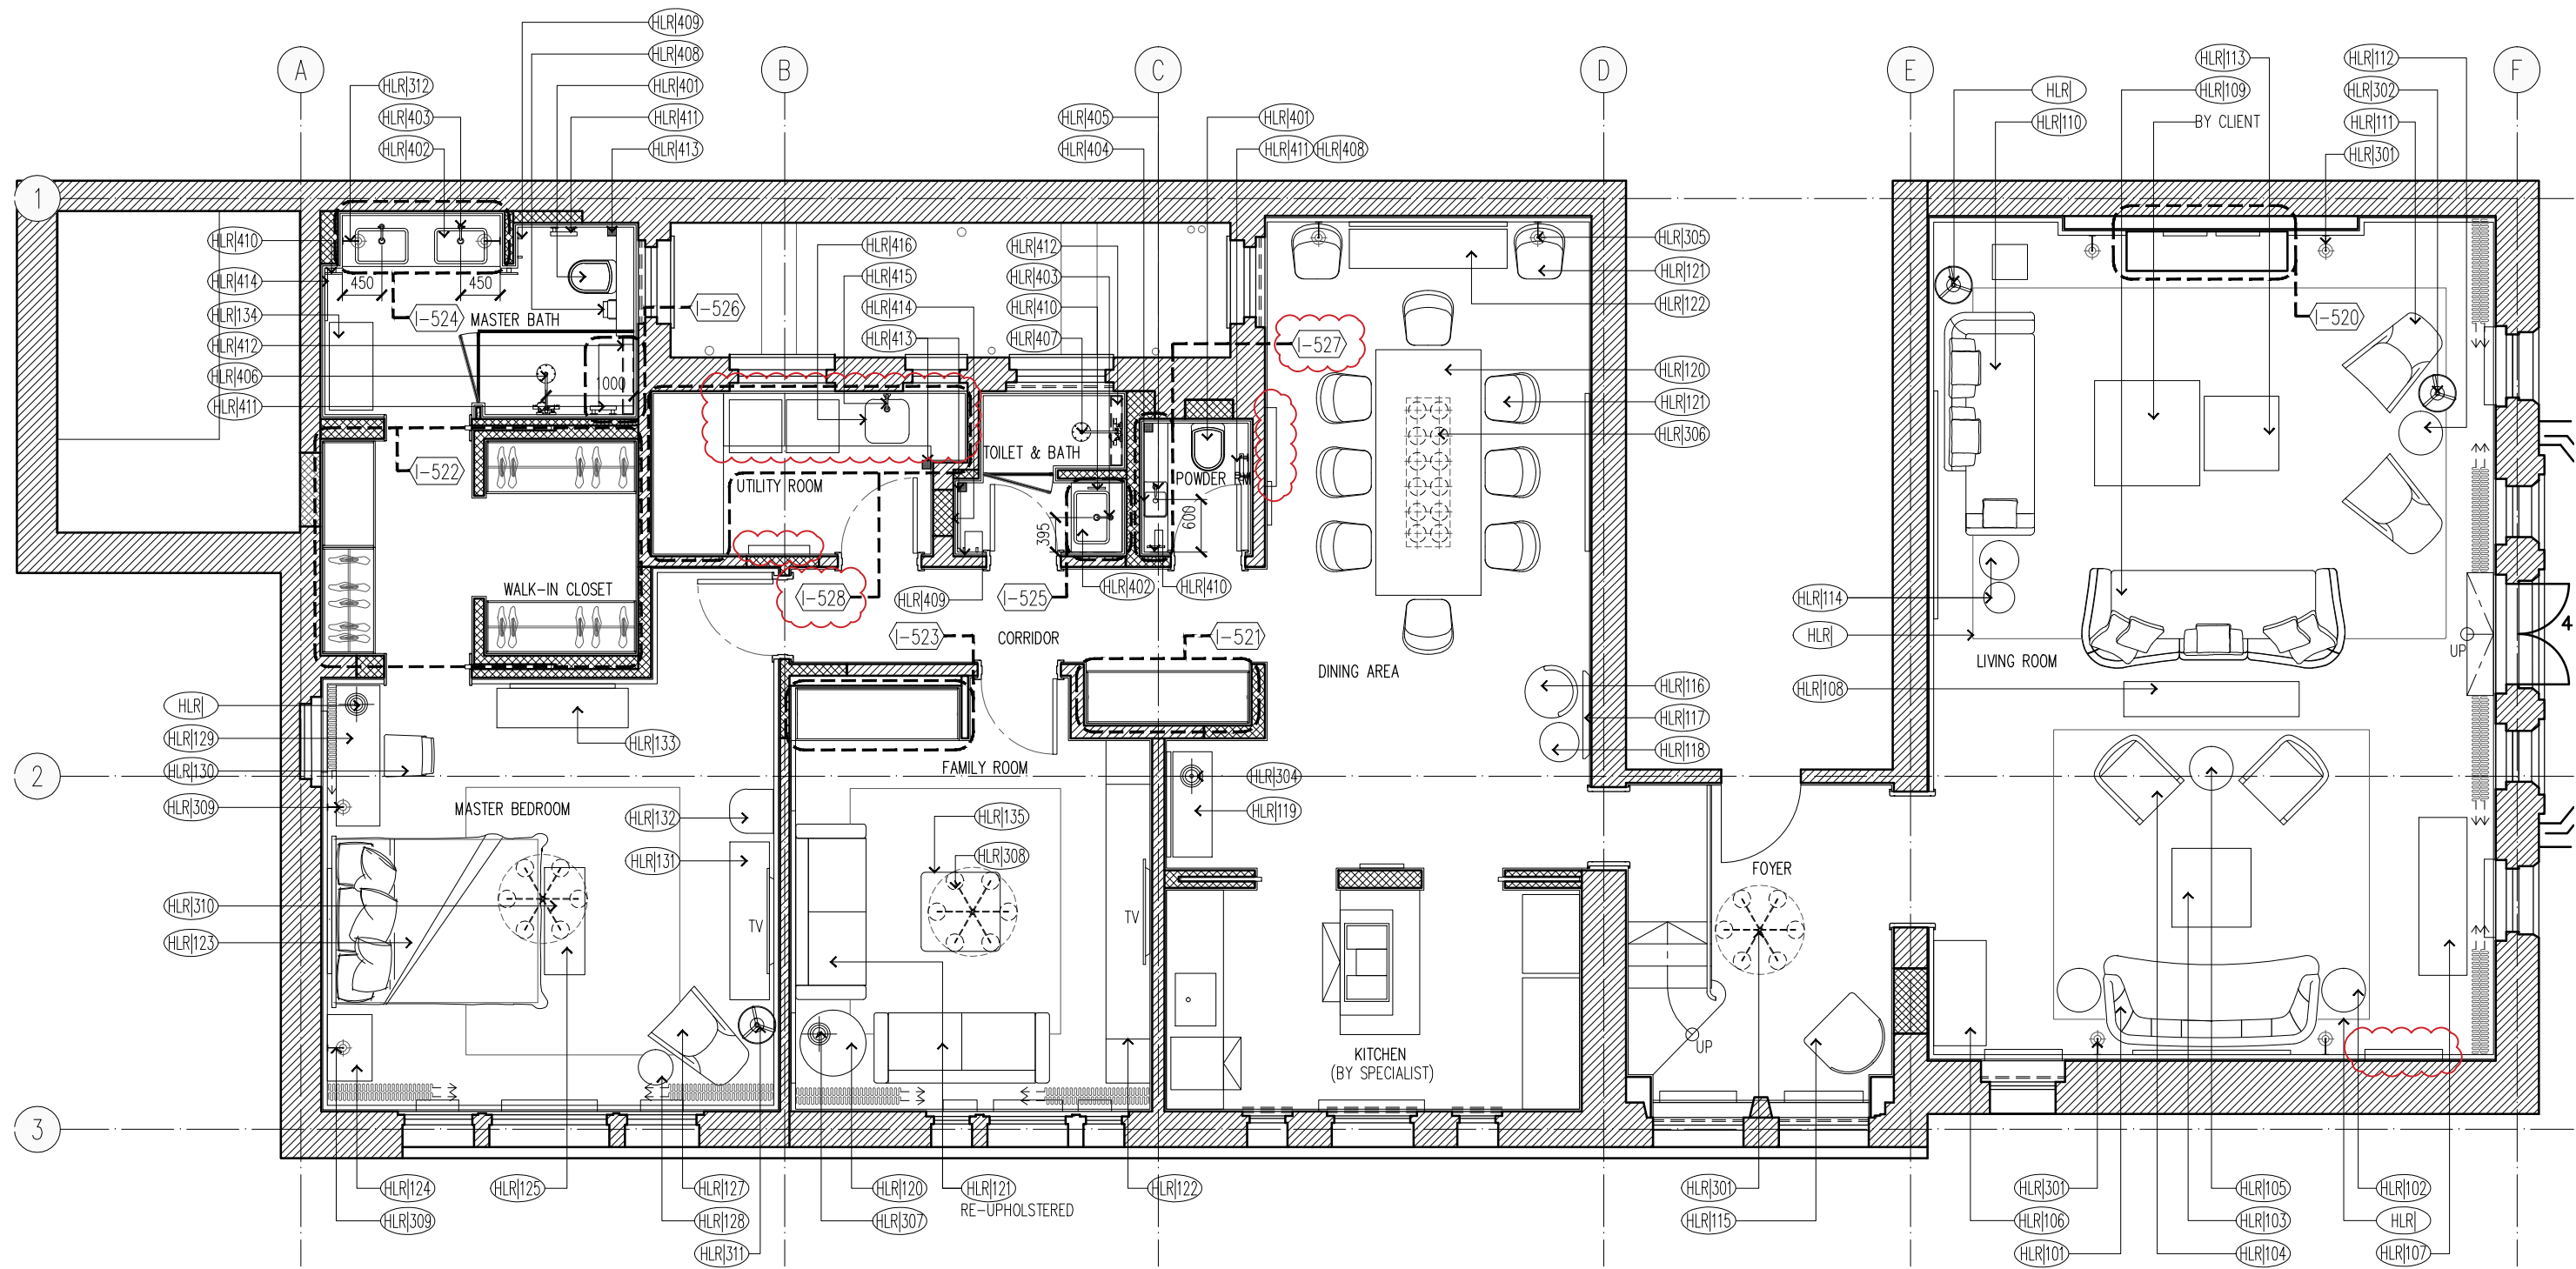

© COPYRIGHT 2019 WARNER WONG PTE LTD | WOW ARCHITECTS PTE LTD. DRAWINGS AND SAMPLES PROPERTY OF WARNER WONG PTE LTD | WOW ARCHITECTS PTE LTD. NOT FOR CONSTRUCTION. ALL INFORMATION CONTAINED HEREIN IS FOR DESIGN PURPOSES ONLY. ALL DIMENSIONS TO BE CONFIRMED ON-SITE PRIOR TO COMMENCEMENT OF WORK. ALL DISCREPANCIES TO BE REFERRED TO THE CONSULTANT FOR CLARIFICATION PRIOR TO EXECUTION. NO STRUCTURAL CHANGES TO BE CARRIED OUT WITHOUT PRIOR CONSENT FROM STRUCTURAL CONSULTANT AND STATUTORY AUTHORITIES.

PLOT DATE: 2019.02.25 / 15:57

DRAWN
RYM
DATE
25-Feb-19

CHECKED
AP
PURPOSE OF SUBMISSION
FOR COORDINATION

LEGEND


HCL LONDON RESIDENCE
LONDON, UNITED KINGDOM

CONSTRUCTION
SCALE 1:75

FOR COORDINATION
WARNER WONG
DESIGN
25_FEBRUARY_2019
Date of Issue

HLR-CD-IFUR

WOW
WOW ARCHITECTS

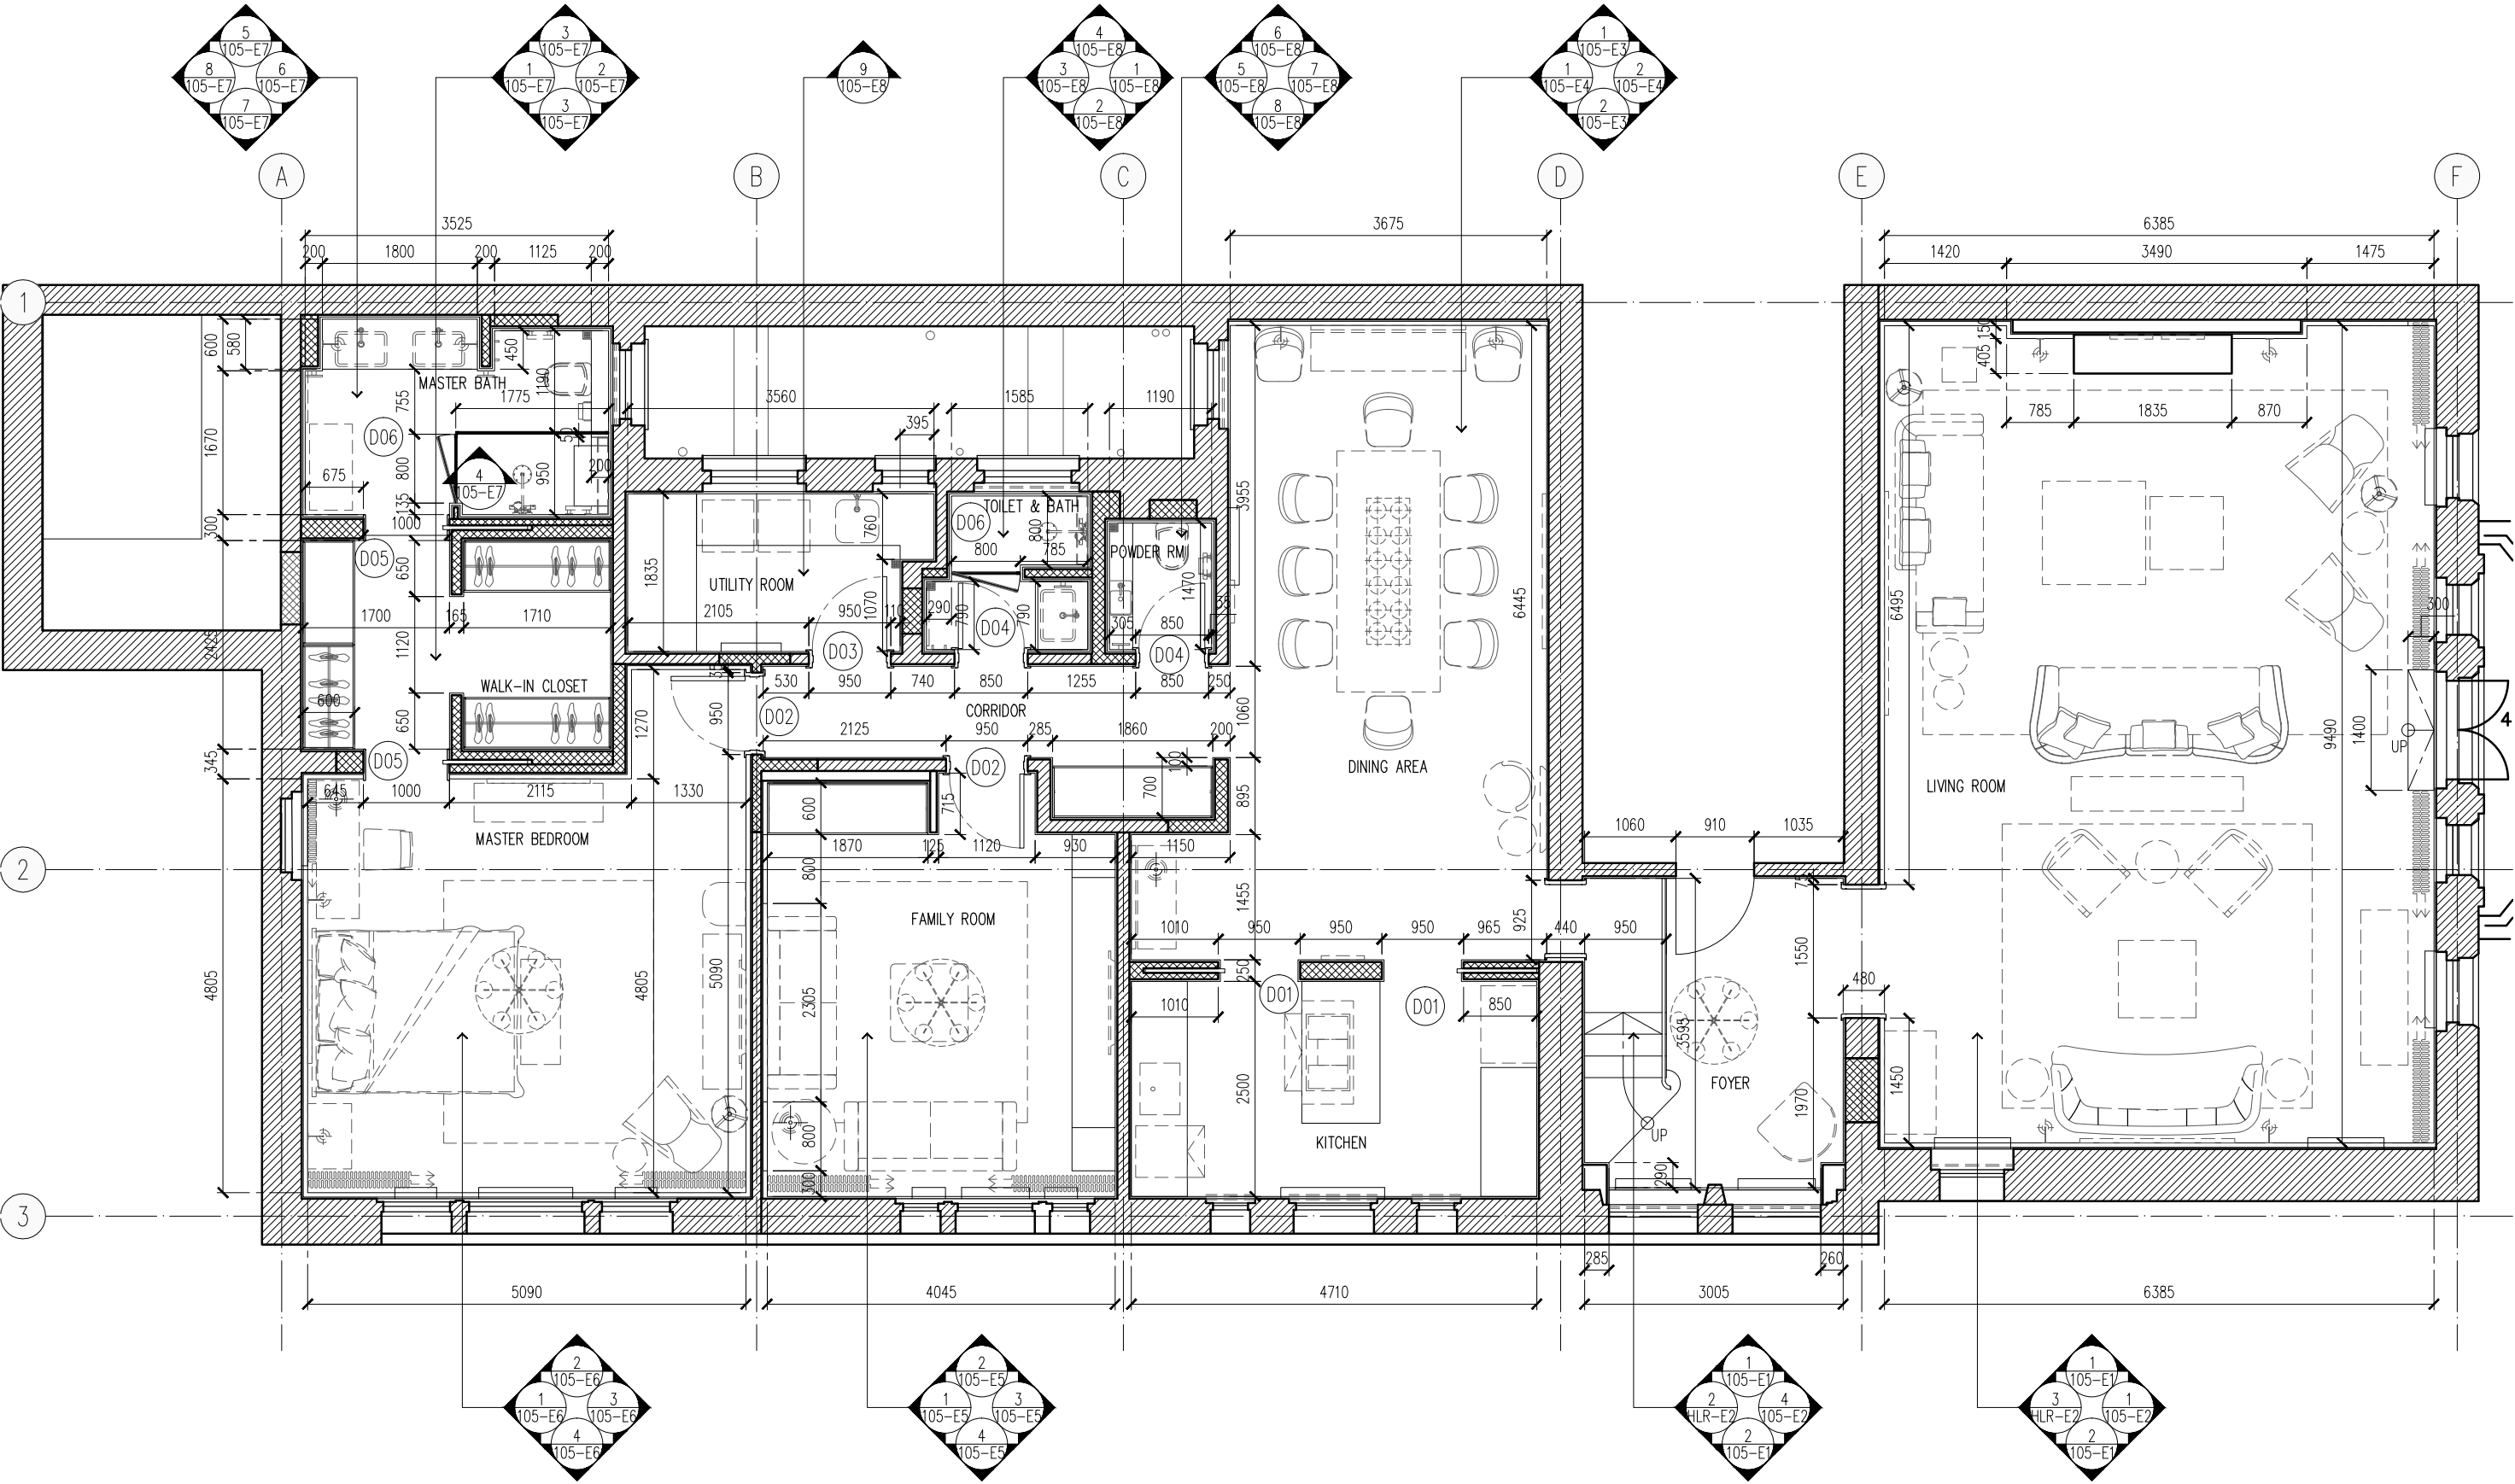

© COPYRIGHT 2019 WARNER WONG PTE LTD | WOW ARCHITECTS PTE LTD. DRAWINGS AND SAMPLES PROPERTY OF WARNER WONG PTE LTD | WOW ARCHITECTS PTE LTD. NOT FOR CONSTRUCTION. ALL INFORMATION CONTAINED HEREIN IS FOR DESIGN PURPOSES ONLY. ALL DIMENSIONS TO BE CONFIRMED ON SITE PRIOR TO COMMENCEMENT OF WORK. ALL DISCREPANCIES TO BE REFERRED TO THE CONSULTANT FOR CLARIFICATION PRIOR TO EXECUTION. NO STRUCTURAL CHANGES TO BE CARRIED OUT WITHOUT PRIOR CONSENT FROM STRUCTURAL CONSULTANT AND STATUTORY AUTHORITIES.

DRAWN
RYM
DATE
25-Feb-19

CHECKED
AP
PURPOSE OF SUBMISSION
FOR COORDINATION

LEGEND


HCL LONDON RESIDENCE
LONDON, UNITED KINGDOM

CONSTRUCTION
SCALE 1:75

FOR COORDINATION
WARNER WONG
DESIGN
25_FEBRUARY_2019
Date of Issue

HLR-CD-LPDP

WOW
WOW ARCHITECTS

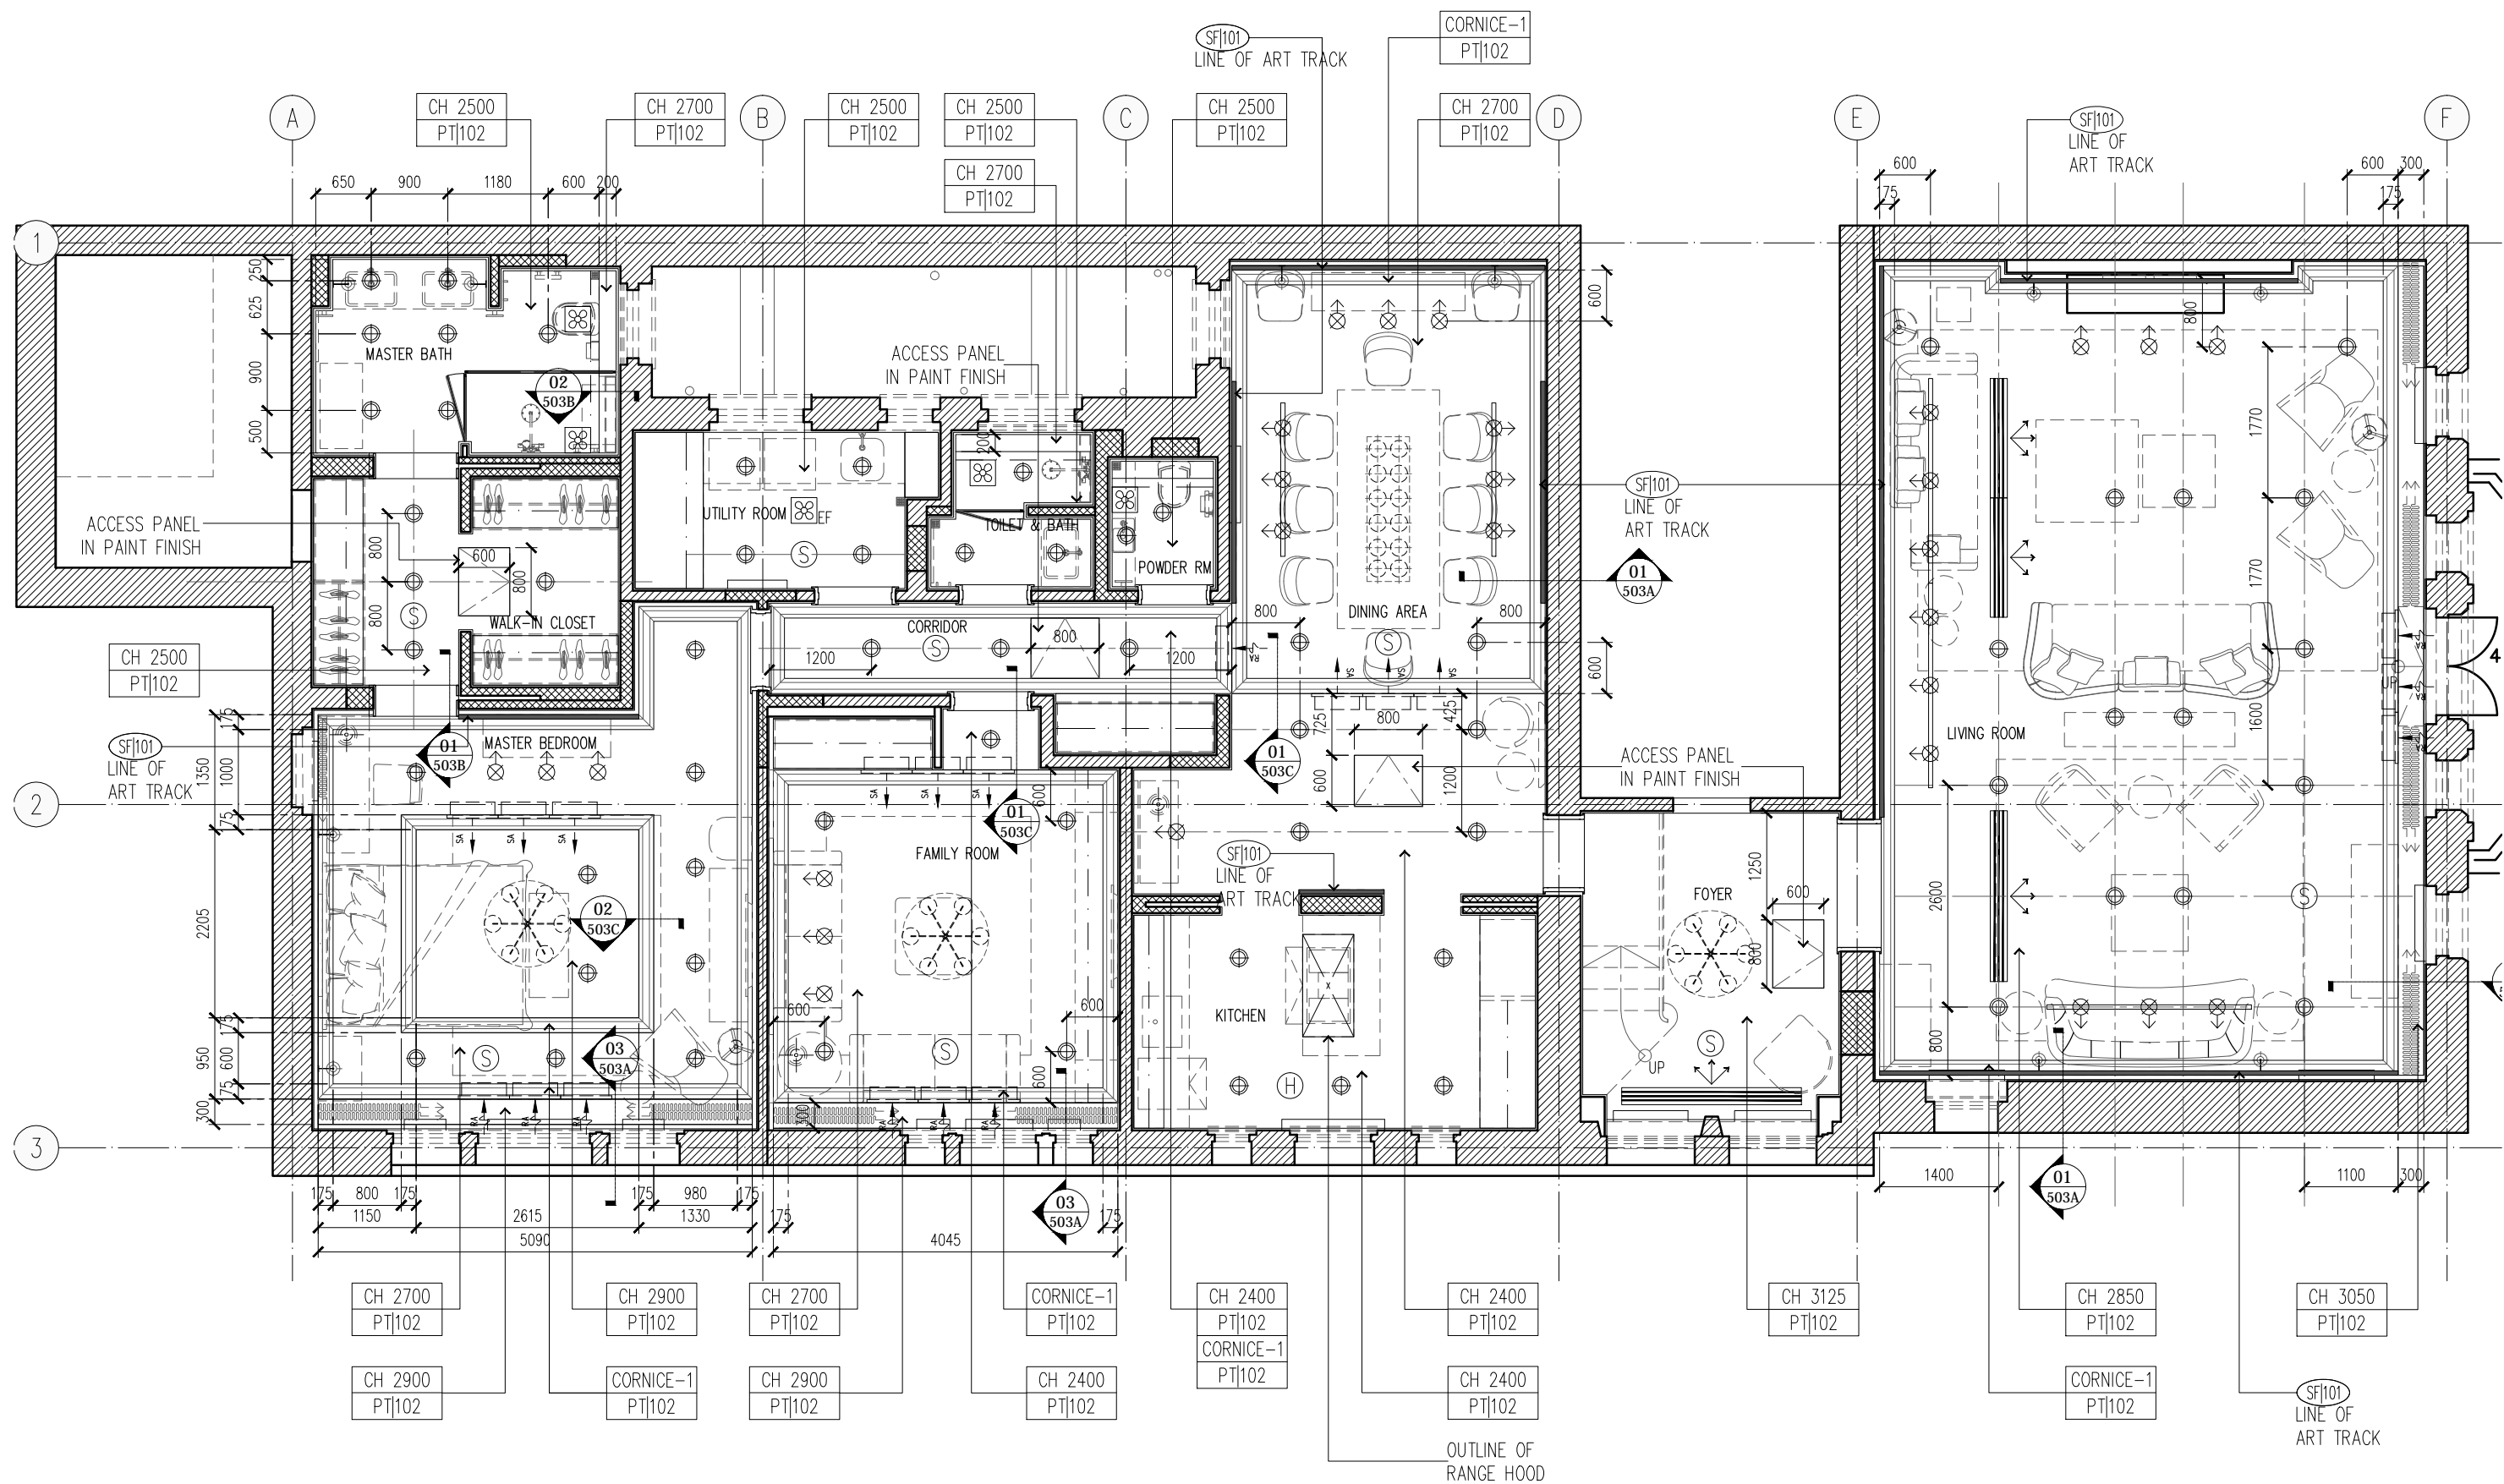

© COPYRIGHT 2019 WARNER WONG PTE LTD | WOW ARCHITECTS PTE LTD. DRAWINGS AND SAMPLES PROPERTY OF WARNERWONG PTE LTD | WOW ARCHITECTS PTE LTD. NOT FOR CONSTRUCTION. ALL INFORMATION CONTAINED HEREIN IS FOR DESIGN PURPOSES ONLY. ALL DIMENSIONS TO BE CONFIRMED ON-SITE PRIOR TO COMMENCEMENT OF WORK. ALL DISCREPANCIES TO BE REFERRED TO THE CONSULTANT FOR CLARIFICATION PRIOR TO EXECUTION. NO STRUCTURAL CHANGES TO BE CARRIED OUT WITHOUT PRIOR CONSENT FROM STRUCTURAL CONSULTANT AND STATUTORY AUTHORITIES.

PLOT DATE: 2019.02.25 / 15:58

DRAWN
RYM
DATE
25-Feb-19

CHECKED
AP
PURPOSE OF SUBMISSION
FOR COORDINATION

LEGEND

HCL LONDON RESIDENCE
LONDON, UNITED KINGDOM


CONSTRUCTION
SCALE 1:75

FOR COORDINATION
WARNER WONG
DESIGN
25 FEBRUARY 2019
Date of Issue

HIR-CD-LRCP

WOW
WOW ARCHITECTS

WALL AND FLOOR FINISH PLAN

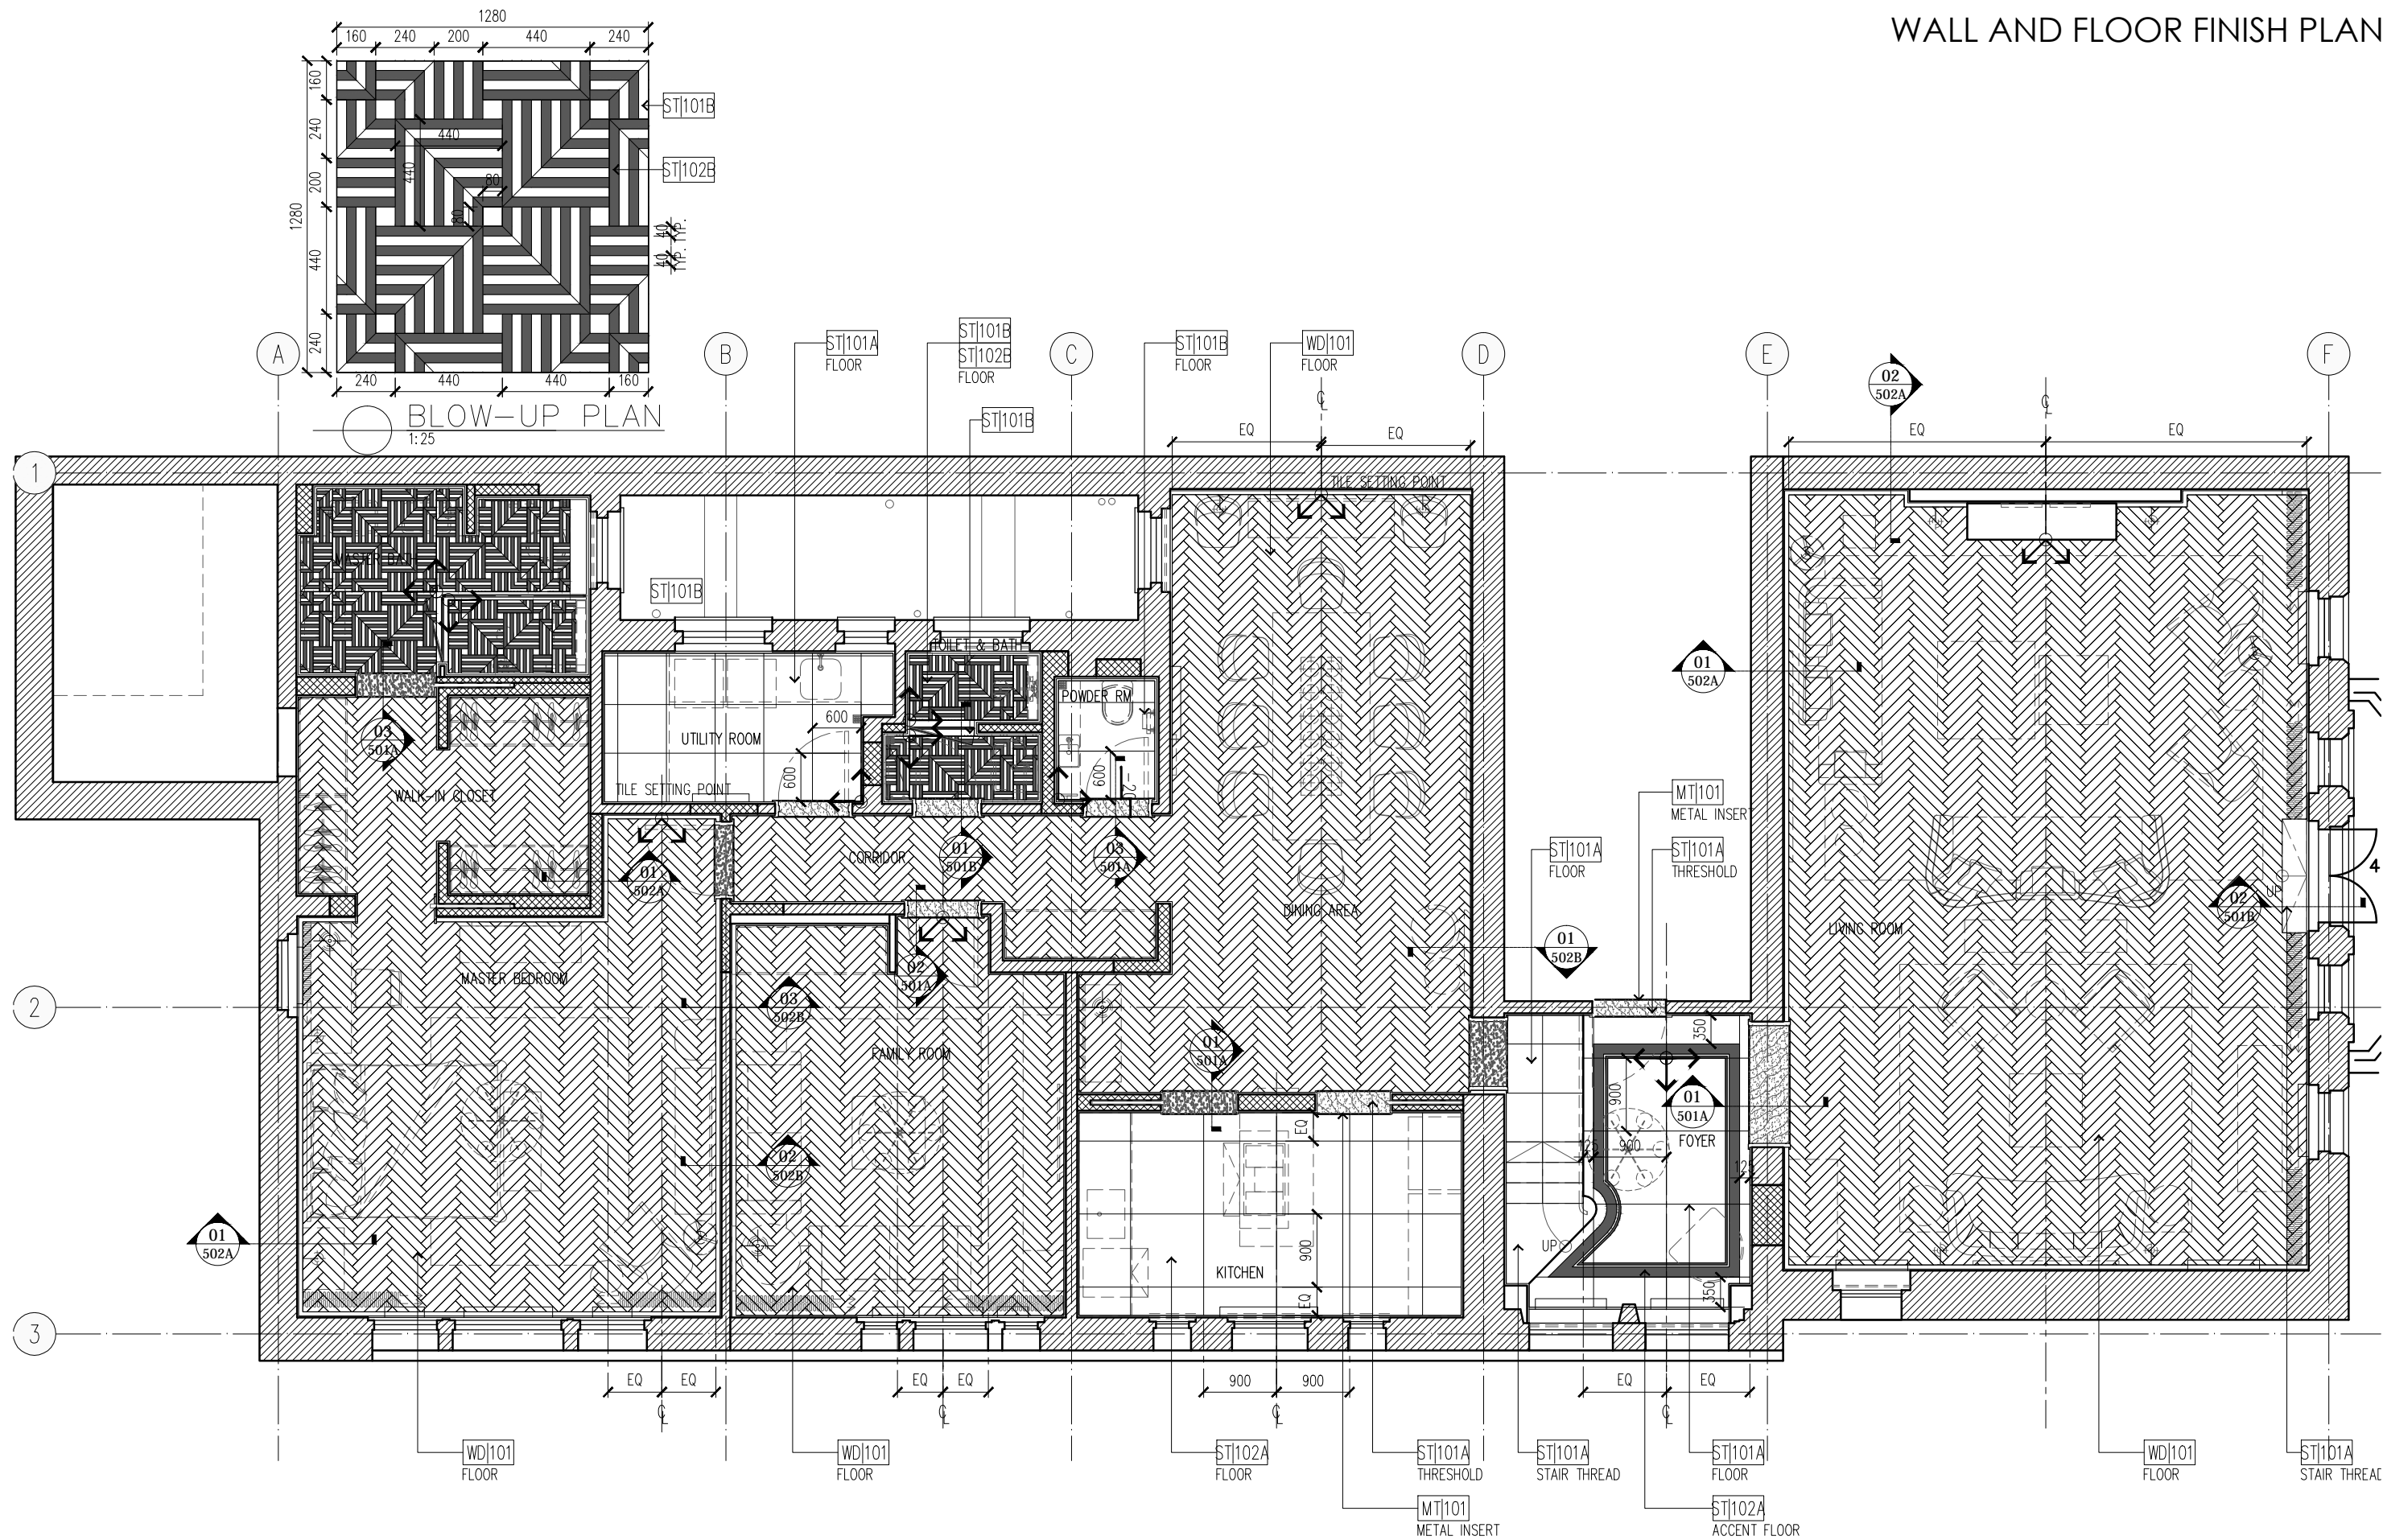

© COPYRIGHT 2019 WARNER WONG PTE LTD | WOW ARCHITECTS PTE LTD. DRAWINGS AND SAMPLES PROPERTY OF WARNER WONG PTE LTD | WOW ARCHITECTS PTE LTD. NOT FOR CONSTRUCTION. ALL INFORMATION CONTAINED HEREIN IS FOR DESIGN PURPOSES ONLY. ALL DIMENSIONS TO BE CONFIRMED ON-SITE PRIOR TO COMMENCEMENT OF WORK. ALL DISCREPANCIES TO BE REFERRED TO THE CONSULTANT FOR CLARIFICATION PRIOR TO EXECUTION. NO STRUCTURAL CHANGES TO BE CARRIED OUT WITHOUT PRIOR CONSENT FROM STRUCTURAL CONSULTANT AND STATUTORY AUTHORITIES.

DRAWN
RYM
DATE
25-Feb-19

CHECKED
AP
PURPOSE OF SUBMISSION
FOR COORDINATION

LEGEND

HCL LONDON RESIDENCE
LONDON, UNITED KINGDOM

CONSTRUCTION
SCALE 1:75

FOR COORDINATION
WARNER WONG
25_FEBRUARY_2019
Date of Issue

HIR-CD-LWFP

WOW
WOW ARCHITECTS