


145 BRECKNOCK ROAD

143 BRECKNOCK ROAD

PROPOSED REAR ELEVATION

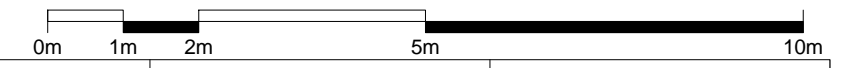

- Issued for planning 01.05.2019
 A Amended for planning 29.06.2019

NOTES:
 ALL DIMENSIONS IN MM UNLESS OTHERWISE NOTED
 THIS DRAWINGS IS TO BE READ IN CONJUNCTION WITH ALL RELEVANT ARCHITECTURAL SPECIFICATIONS AND ALL ENGINEER'S DRAWINGS AND SPECIFICATIONS
 DO NOT SCALE FROM THIS DRAWING
 ANY ERRORS, CONTRADICTIONS AND OMISSIONS SHOULD BE REPORTED TO THE ARCHITECT AS SOON AS POSSIBLE

KEY:

project address:
 145 Brecknock Road
 London
 N19 5AD
 project name:
BRECKNOCK ROAD
 project number:
18-053

status: PLANNING
scale: 1:100 @ A3
drawing name: PROPOSED REAR ELEVATION
drawing number: A302
revision: A

37B SELLONS AVENUE - NW10 4JU
 T 020 8961 3196
 architecture@officeten.co.uk