



1 EXISTING SECOND FLOOR PLAN_
SCALE 1:100 @ A3

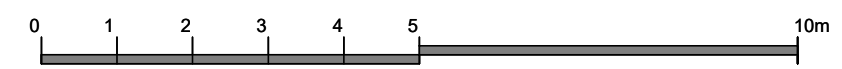

 TWINNING DESIGN LLP 71-75 Shelton Street London WC2H 9JQ T: +44 (0) 20 7267 7517 E: studio@twinningdesign.com W: twinningdesign.com	NOTES	Project 7 ASMAR ROAD, NW2 3SS		Client BR			Contractors must verify all dimensions on site before any works are commenced. This drawing remains the property of TWINNING DESIGN LLP and may not be reproduced in any way without prior consent.	
		Area MAIN HOUSE						
		Description EXISTING SECOND FLOOR PLAN						
		Project No. 1810~BSR	Date 06/19	Scale 1:100@A3	Drawing No. GA-EX-PL-03	CAD File No.		Revision A