

EXISTING BALUSTRADE
TO BE REMOVED

EXISTING UNIT TO BE REMOVED


EXISTING WINDOW TO BE
REMOVED AND CILL TO BE
LOWERED DOWN



EXISTING



DEMOLITION

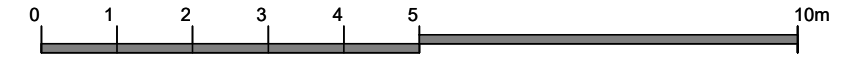

1 DEMOLITION FIRST FLOOR PLAN_
SCALE 1:100 @ A3

NOTES

Contractors must verify all dimensions on site before any works are commenced.
This drawing remains the property of TWINNING DESIGN LLP and may not be reproduced in any way without prior consent.

Project		7 ASMARA ROAD, NW2 3SS		Client		BR	
Area		MAIN HOUSE					
Description		DEMOLITION FIRST FLOOR PLAN					
Project No.	Date	Scale	Drawing No.	CAD File No.	Revision	Drawn by	
1810~BSR	06/19	1:100@A3	GA-DM-PL-02	-	B	EC	



TWINNING DESIGN LLP
71-75 Shelton Street
London WC2H 9JQ
T: +44 (0) 20 7267 7517
E: studio@twinningdesign.com
W: twinningdesign.com