


# PLANNING PERMISSION



**01** Shopfront Elevation - Proposed  
Scale 1:50

METER

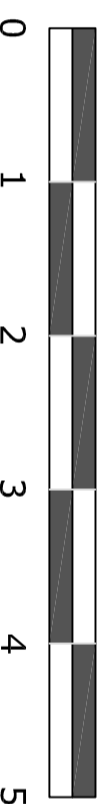

No	Date	By	Comments	Chk'd
1	02.07.19	MGG	Revised Design for Hatch	MGG
1	24.05.19	MGG	Revised Drawings	MGG

Do not scale  
All dimension to be checked on site

Job Title:  
**Walkers Quay**  
250 Camden High St  
London NW1 8QS  
Job Number:  
**JD/002/772**

Drawing Title:  
**PLANNING PERMISSION-  
PROPOSED FRONT VIEW**

Designed:	<b>MGG</b>	Drawn:	<b>MGG</b>
Scale:	<b>1:50 @ A3</b>	Date:	<b>24.05.2019</b>

**García Consulting Eng Ltd**  
10th Floor  
1 Canada Square  
Canary Wharf  
E14 5AA  
Tel: +44 (0) 75 39 762838  
Email: [info@garcia-engineering.com](mailto:info@garcia-engineering.com)  
Website: [www.garcia-engineering.com](http://www.garcia-engineering.com)



Client	Drg: No.	Rev
<b>AW</b>	<b>APL-109</b>	<b>2</b>