


000
01

EXISTING SITE PLAN

Scale 1:250 @ A3 / 1:125 @ A1

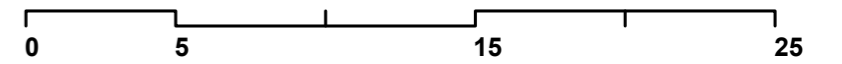

1. DO NOT SCALE DRAWINGS. All dimensions to be checked on site. Errors to be reported immediately to architect. To be read in conjunction with all relevant architects services and engineers drawings.
 2. Contractors, sub - contractors and suppliers to verify any critical dimensions on site prior to fabrication of any building element. Any discrepancies to be reported to the architect.
 3. This drawing to be read in conjunction with all relevant specifications. Engineers and specialist consultant information and any discrepancies reported prior to installation.
 Copyright of JaK Studio

Revisions

Key - Plans/Sections

Ja K	JaK Studio LLP info@jakstudio.co.uk jakstudio.co.uk T 00 44 0 208 748 0088 F 00 44 0 208 748 0022 Studio 3B 28-30 Marple Way London W3 0RG		Wilcox Residence	
	Project 16 Pakenham Street, London WC1X 0LG, UK		Title Existing Site Plan	
Job No. 7608	Status: Planning	Scale 1/250 @ A3 1/125 @ A1	Drawing No. 7608_000	Rev.
Job No. ES	Date 07/2019			