


DO NOT SCALE - IF IN DOUBT ASK



CLEARWATER COURT  
VASTERN ROAD  
READING  
RG1 8DB


**NOTES**

- ALL DIMENSIONS IN MILLIMETRES AND ALL LEVELS IN METRES UNLESS SHOWN OTHERWISE.
- ALL WORKS TO BE IN ACCORDANCE WITH H582.01 - TECHNICAL SPECIFICATION.
- FLEXIBLE RESTRAINED JOINTS TO BE PROVIDED FOR ALL SPIGOT SOCKET PIPEWORK.
- ADDITIONAL CORROSION PROTECTION IS TO BE PROVIDED TO ALL PIPEWORK WITHIN 15 METRES OF EXTRA HIGH VOLTAGE ELECTRICITY CABLES. FOR FULL DETAILS REFER TO THE TECHNICAL SPECIFICATION.
- DEPTH TO TOP OF CLAY TILES CONFIRMED BY TRIAL HOLE. CABLE DEPTH AND CONFIGURATION BASED ON RECORDS.
- RAILINGS, COPING STONES AND BRICKWORK ARE ALL GRADE II LISTED. LISTED BUILDING CONSENT IS REQUIRED FOR ALL WORKS. EXTENT OF REMOVAL TO BE CONFIRMED BY SUBCONTRACTOR BASED ON METHODOLOGY AND TEMPORARY WORKS REQUIREMENTS.
- CONCRETE FOR RC SLAB SHALL BE OF GRADE C28/35.


**REFERENCE**

H582_01-A1-AB-23022	PIPELINE PLAN AND PROFILE SHEET 2 OF 11
H582_01-A1-AB-00603	PLAN AND ELEVATIONS AT CROSSING POINT WITH GLOUCESTER GATE RAILINGS
H582_01-A1-AB-23007	PIPE EMBEDMENT AND BACKFILLING DETAILS

SCALE 1:25




SCALE 1:50

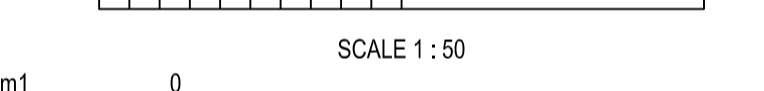

**CURRENT VERSION INFORMATION**

B. DRAWING ANNOTATIONS UPDATED.

Iss	Description	Dsgnr	Chkd	Appd	Date
B	FOR CONSTRUCTION	SSJ	PJ	KM	31.10.18
A	FOR CONSTRUCTION	SSJ	RS	KM	25.09.18



**Thames Water Utilities**

CLEARWATER COURT  
VASTERN ROAD, READING RG1 8DB

Location Code: N/A	OS Reference: TQ2883	Security Reference: UBR	Drawn By: SDB
Project Group: EIGHT20	Sub Process: N/A		
Location / Town: EUSTON, LONDON			
Site Name: PARK VILLAGE EAST			
Project Name: EUSTON 42 INCH TRUNK MAIN DIVERSION (PHASE 1)			
Contract Name: HS2 DESIGN AND CONSTRUCTION AGREEMENT			
Drawing Title: DETAILS OF PIPELINE AT CROSSING POINT WITH GLOUCESTER GATE RAILINGS			
Drawing No.: H582_01-A1-AB-00604	Scale: AS SHOWN	Sheet Size: A1	Rev: B

⚠	<b>SIGNIFICANT HAZARDS</b>
①	WORKING NEAR CROSSING EHV CABLES (ISOLATION TO BE REQUESTED)