

DO NOT SCALE - IF IN DOUBT ASK



CLEARWATER COURT
EASTERN ROAD
READING
RG1 8DB

NOTES

1. ALL DIMENSIONS IN MILLIMETRES AND ALL LEVELS IN METRES UNLESS SHOWN OTHERWISE.

REFERENCES

H582_01-A1-AB-00603 PROPOSED PLAN AND ELEVATION AT
CROSSING POINT WITH GLOUCESTER GATE
RAILINGS


H582_01-A1-AB-00604 DETAILS OF PIPELINE AT CROSSING POINT
WITH GLOUCESTER GATE RAILINGS

H582_01-A1-AB-00605 EXISTING PLAN AND ELEVATION AT
CROSSING POINT WITH GLOUCESTER GATE
RAILINGS

H582_01-A1-AB-23022 PIPELINE PLAN AND PROFILE
SHEET 2 OF 11

LEGEND

 NEW PIPELINE ROUTE
 APPLICATION SITE

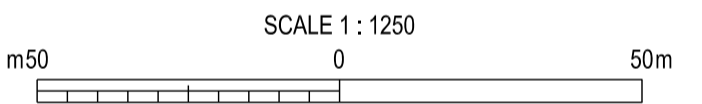

CURRENT VERSION INFORMATION

[illegible]

A	FOR INFORMATION	SSJ	PJ	KM	31.10.18
Iss	Description	Dsgnr	Chkd	Appd	Date



Thames Water Utilities

Clearwater Court
Western Road, Reading RG1 8DB

Location Code: N/A	OS Reference: TQ2883	Security Reference: UBR	Drawn By: SDB
-----------------------	-------------------------	----------------------------	------------------

Project Group: EIGHT20	Sub Process: N/A
---------------------------	---------------------

Location / Town: EUSTON, LONDON

Site Name: GLOUCESTER GATE

Project Name:
EUSTON 42 INCH TRUNK MAIN DIVERSION (PHASE 1)

Contract Name:
EIGHT20

Drawing Title:
GLOUCESTER GATE RAILINGS
LOCATION PLAN

Drawing No.: H582_01-A1-AB-00606	Scale: 1:1250	Sheet Size: A1	Rev: A
-------------------------------------	------------------	-------------------	-----------

© Thames Water Utilities Ltd 2015