





1 Location Plan  
L-01 Scale: 1:1250

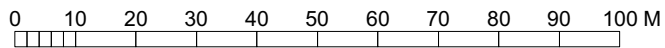

2 Site Plan  
L-01 Scale: 1:500

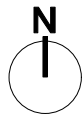

**Notes**  
Use figured dimensions only. Do not scale from this drawing. Issued for purpose indicated only. All dimensions to be checked on site. Architect to be notified of any discrepancies before construction commences. Structural and services information is indicative only - refer to consultants' drawings and specification for details and setting out. All work and materials to be in accordance with current applicable statutory legislation and to comply with all relevant codes of practice and British and European standards. Information contained within this drawing is the sole copyright of IFDO (IF Design Office Ltd) and not to be reproduced without expressed wishes.

Revisions		
-	Issued for tender	27/11/17
A	Issued for LBC	05/07/19
B	Issued for LBC	22/07/19

**Consultants**

**Key Plan**

**IF\_DO**  
IF\_DO Architecture & Design  
Unit 7F, Vanguard Court, Peckham Road, London, SE5 8QT  
+44 (0)203 645 6789  
info@ifdo.co  
www.ifdo.co

**Project**  
17 John Street

**Client**  
Michael + Juliette Graham

**Drawing Title**  
Location Plan

**Scale** 1:1250 @ A3 + 1:500 @ A3

**Drawn** GG

**Date** February 2017

**Check** SC

Issued for	Proj. No.	Dwg. No.	Rev
Planning	1601	L-01	B