



B
 SIDE GLAZED PANEL
 NEW ENTRANCE STEPS
 NEW ENTRANCE SOLID TIMBER DOOR
 A
 NEW DOUBLE GLAZED WINDOW
 PROPOSED VEGETATION TO NEW RUBBISH BINS ENCLOSURE
 VEGETATION
 NEW GUEST WC


NEW PLANTER
 PROPOSED NEW STEPS TO ACCESS THE LOWER GROUND FLOOR
 ACCESS TO LOWER GROUND FLOOR
 FFL 0.000
 FFL -1.300
 EXTENSION TO EXISTING PATIO
 BACK GARDEN
 NEW PLANTER
 NEW EXTERNAL GLASS BALUSTRADE
 750
 A

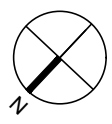

EXISTING WALLS
 NEW WALLS

1 PROPOSED GROUND FLOOR PLAN_
 SCALE 1:100 @ A3

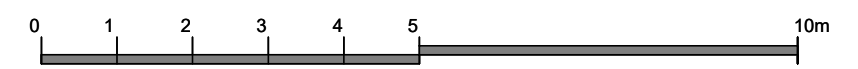

 TWINNING DESIGN LLP 71-75 Shelton Street London WC2H 9JQ T: +44 (0) 20 7267 7517 E: studio@twinningdesign.com W: twinningdesign.com	NOTES	Project 7 ASMARA ROAD, NW2 3SS	Client BR	Contractors must verify all dimensions on site before any works are commenced. This drawing remains the property of TWINNING DESIGN LLP and may not be reproduced in any way without prior consent.				
		Area MAIN HOUSE						
		Description PROPOSED GROUND FLOOR PLAN						
			Project No. 1810~BSR	Date 06/19	Scale 1:100@A3	Drawing No. GA-PR-PL-01	CAD File No. -	Revision B