


1 PROPOSED LOWER GROUND FLOOR PLAN\_  
SCALE 1:100 @ A3

EXISTING WALLS  
 NEW WALLS

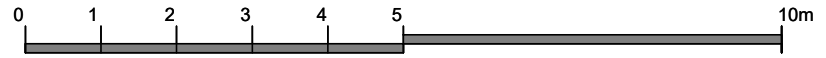

TWINNING DESIGN LLP  
 71-75 Shelton Street  
 London WC2H 9JQ  
 T: +44 (0) 20 7267 7517  
 E: studio@twinningdesign.com  
 W: twinningdesign.com

NOTES

Project		7 ASMARA ROAD, NW2 3SS		Client		BR	
Area		MAIN HOUSE					
Description		PROPOSED LOWER GROUND FLOOR PLAN					
Project No.	Date	Scale	Drawing No.	CAD File No.	Revision	Drawn by	
1810~BSR	06/19	1:100@A3	GA-PR-PL-01B		B	EC	

Contractors must verify all dimensions on site before any works are commenced.  
This drawing remains the property of TWINNING DESIGN LLP and may not be reproduced in any way without prior consent.