


NEW WORLD PAYPHONES

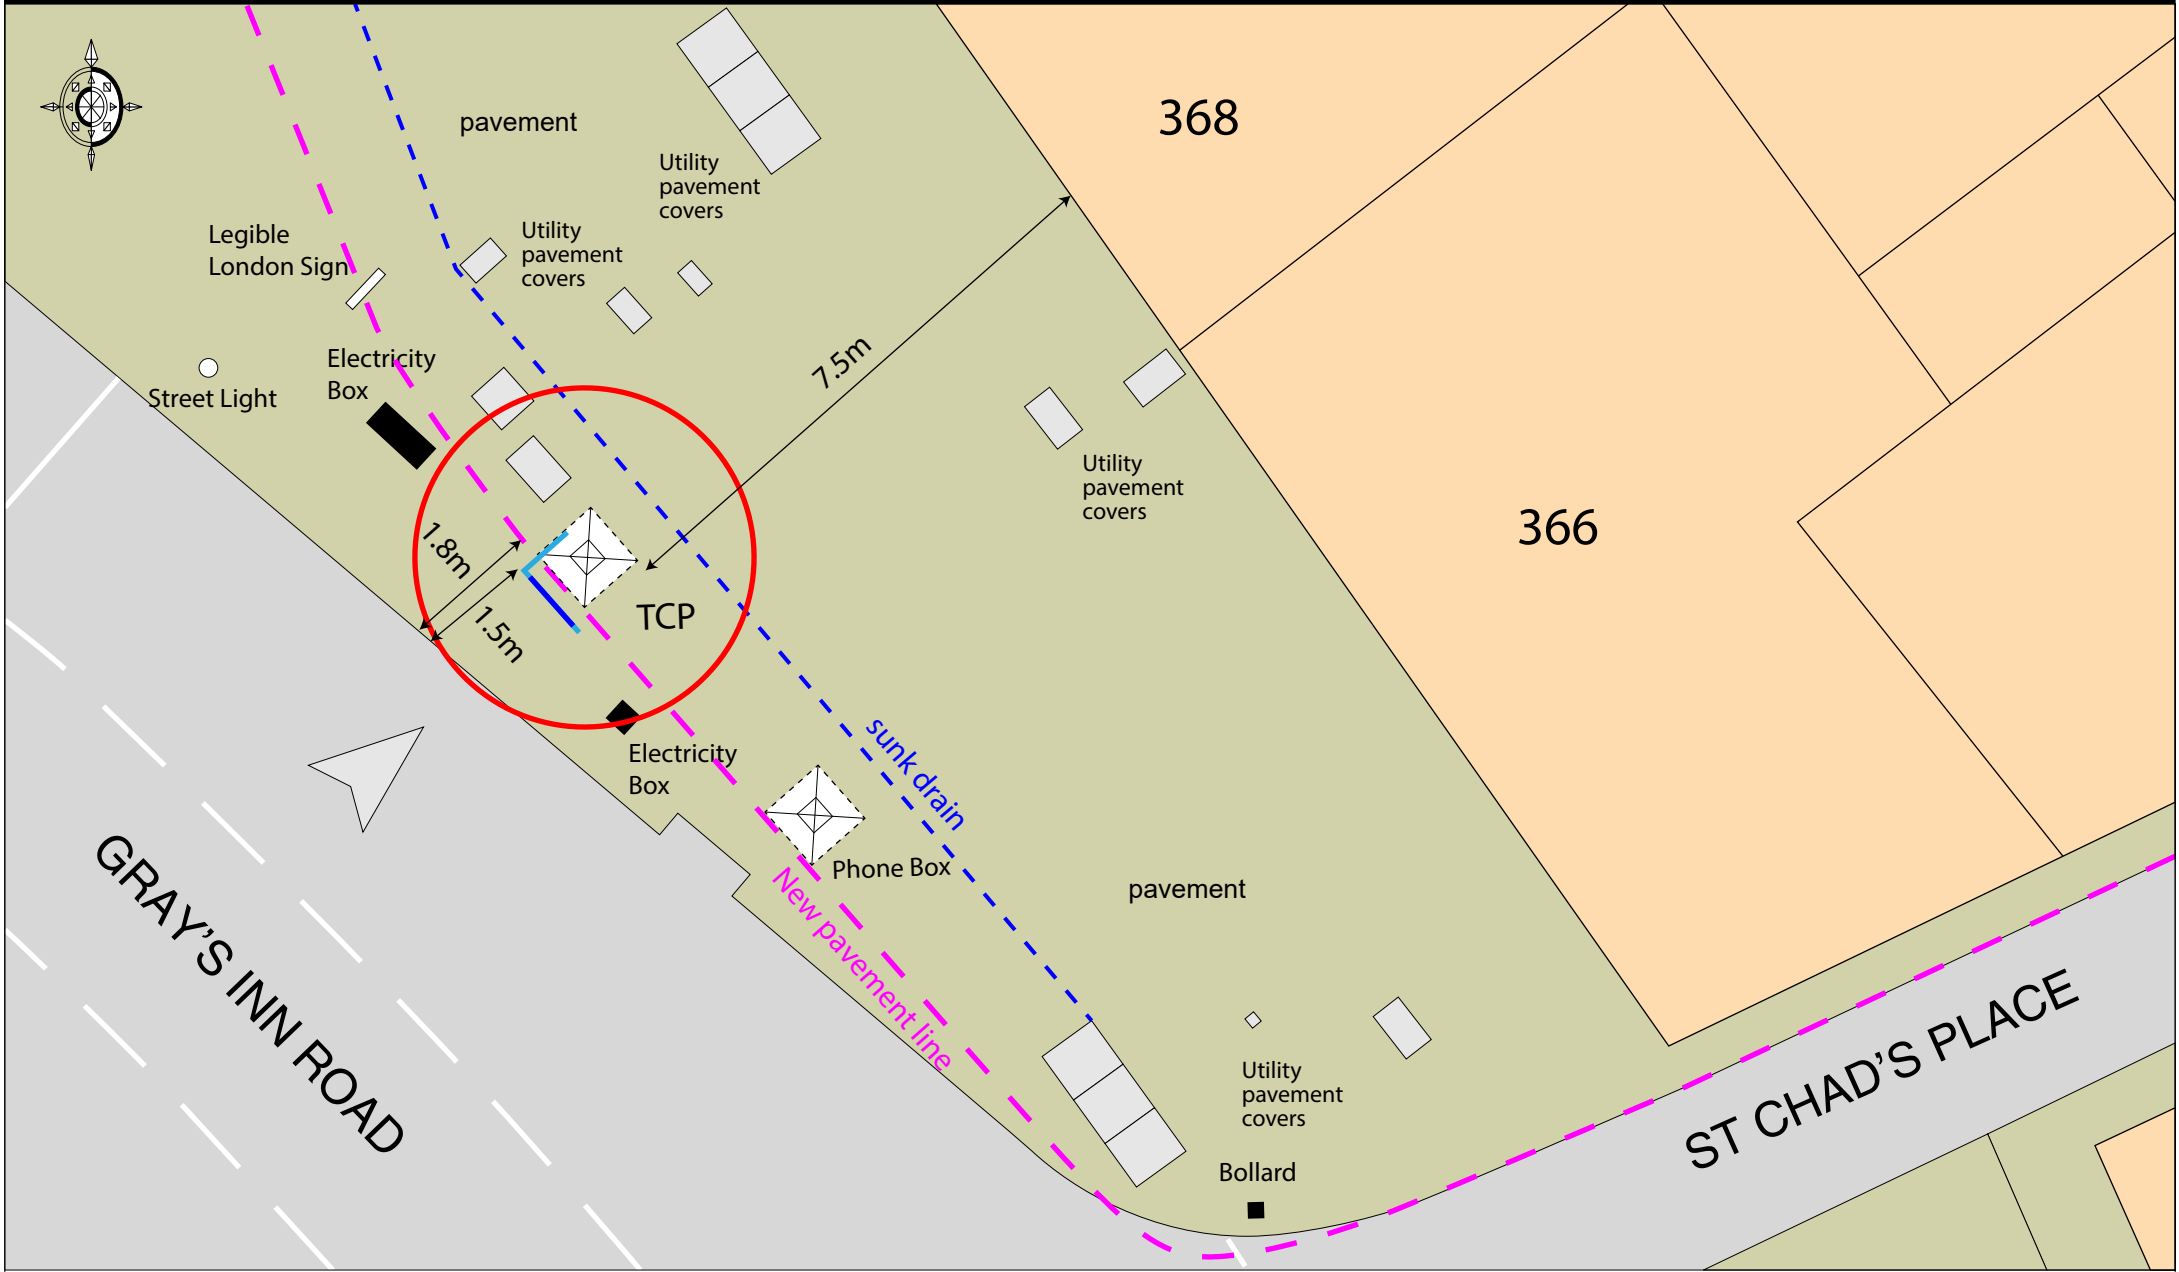

- Existing New World Payphones telephone kiosk
- Proposed replacement Telephone Kiosk incorporating integrated digital advertisement display panel

Site: Telephone Kiosk outside
366 Grays Inn Road, Camden

Title: Site Plan - Pre
Public Realm Works

Date: 30 July 2019

Dwg. No: PY3292/029 rev F

Scale: 1:100@A4