


NEW WORLD PAYPHONES



• Existing New World Payphones telephone kiosk

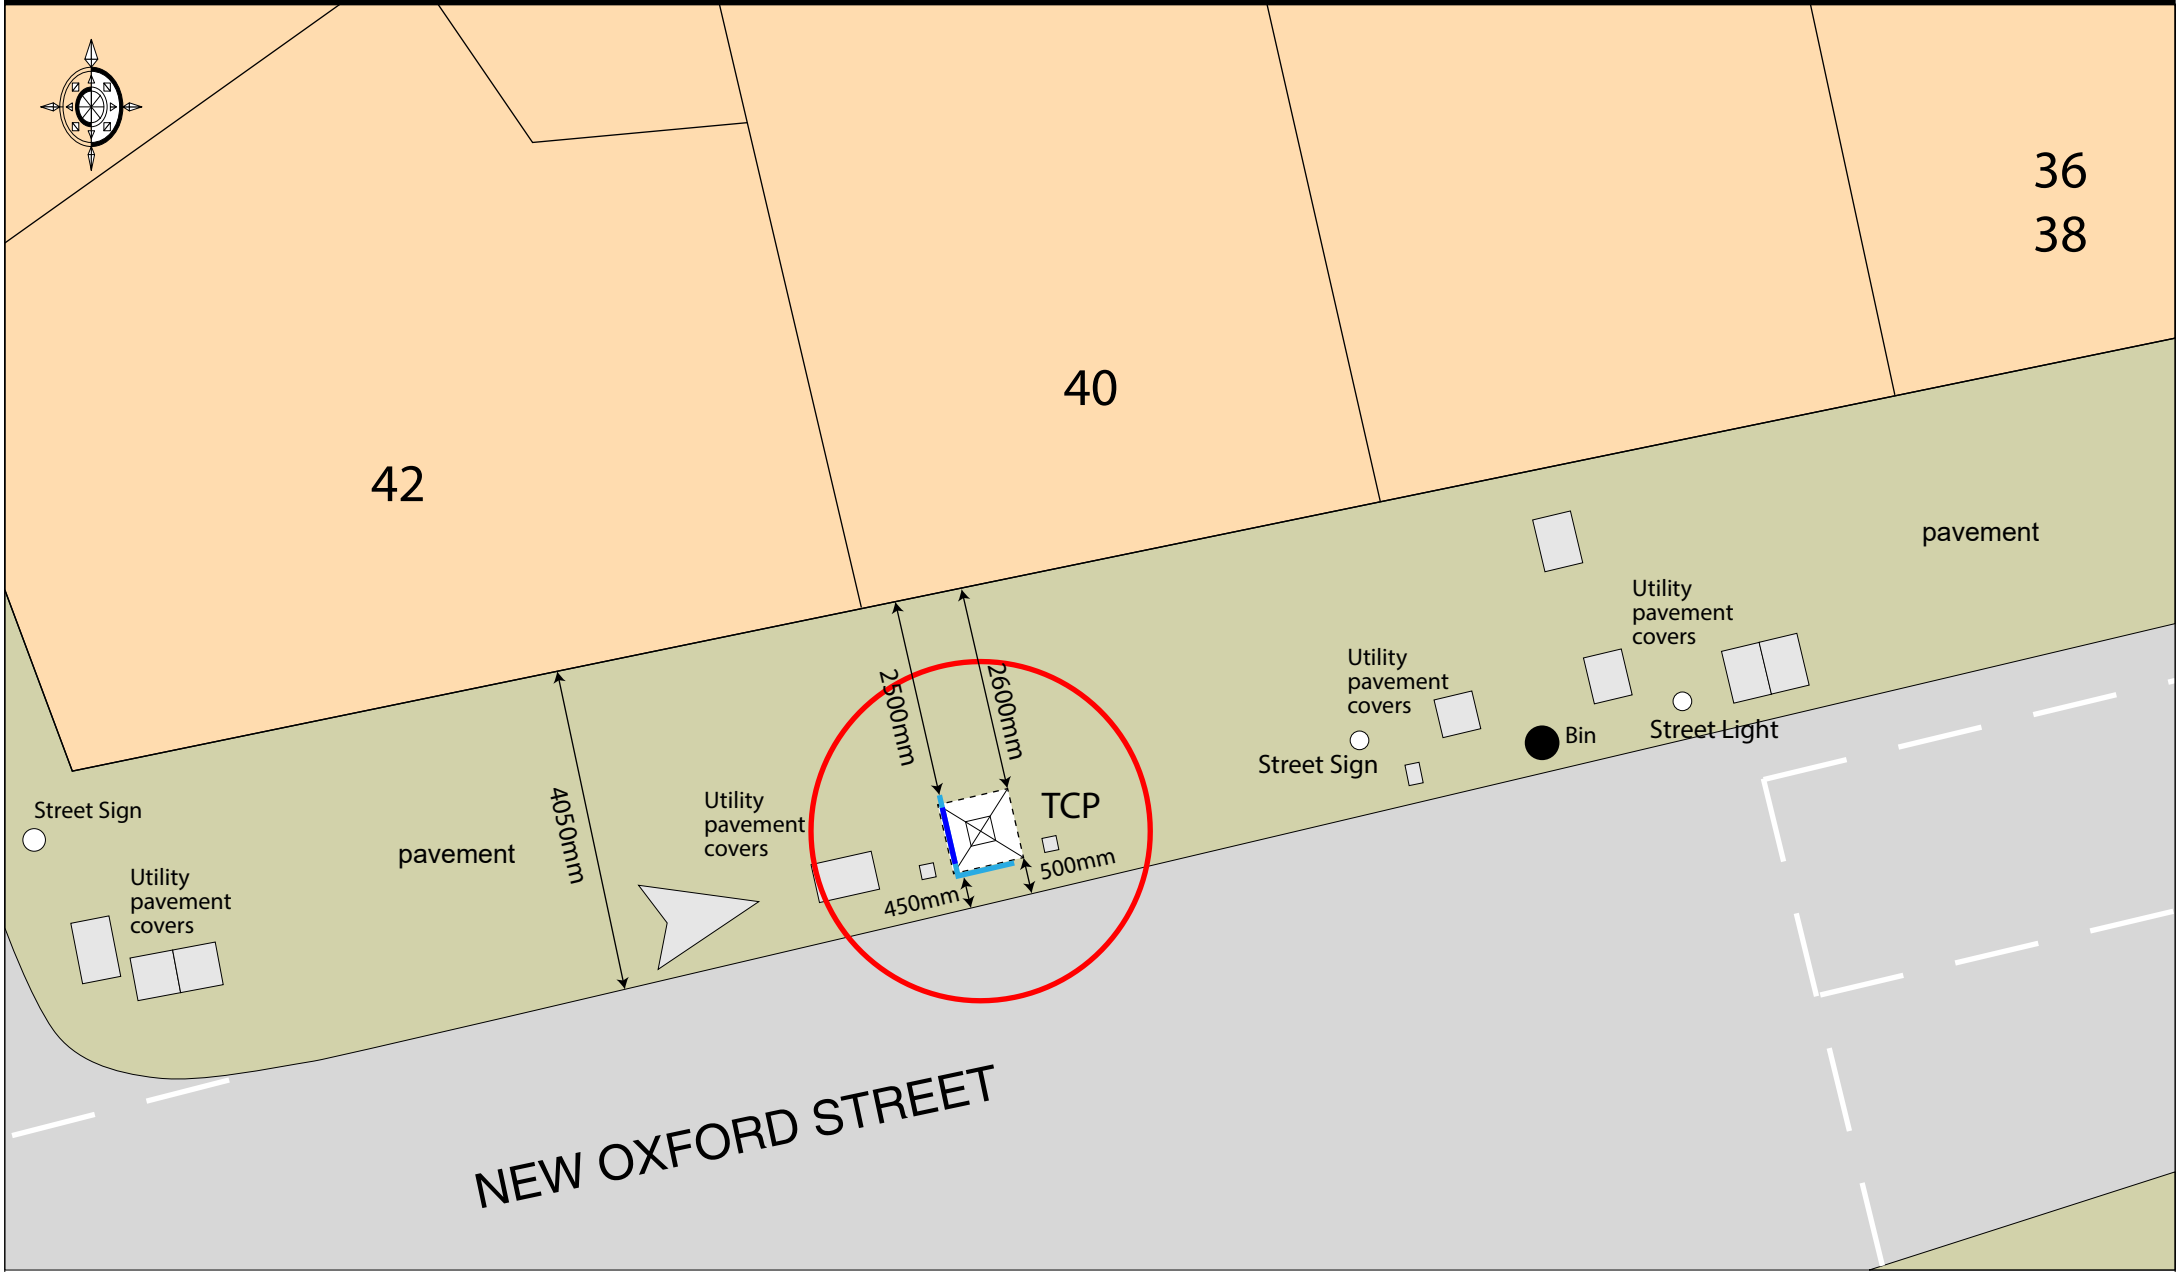

• Proposed replacement Telephone Kiosk incorporating integrated digital advertisement display panel

Site: Telephone Kiosk outside
40 New Oxford Street, Camden

Title: Site Plan

Date: 11 June 2019

Dwg. No: PY3292/009 rev A

Scale: 1:100@A4

