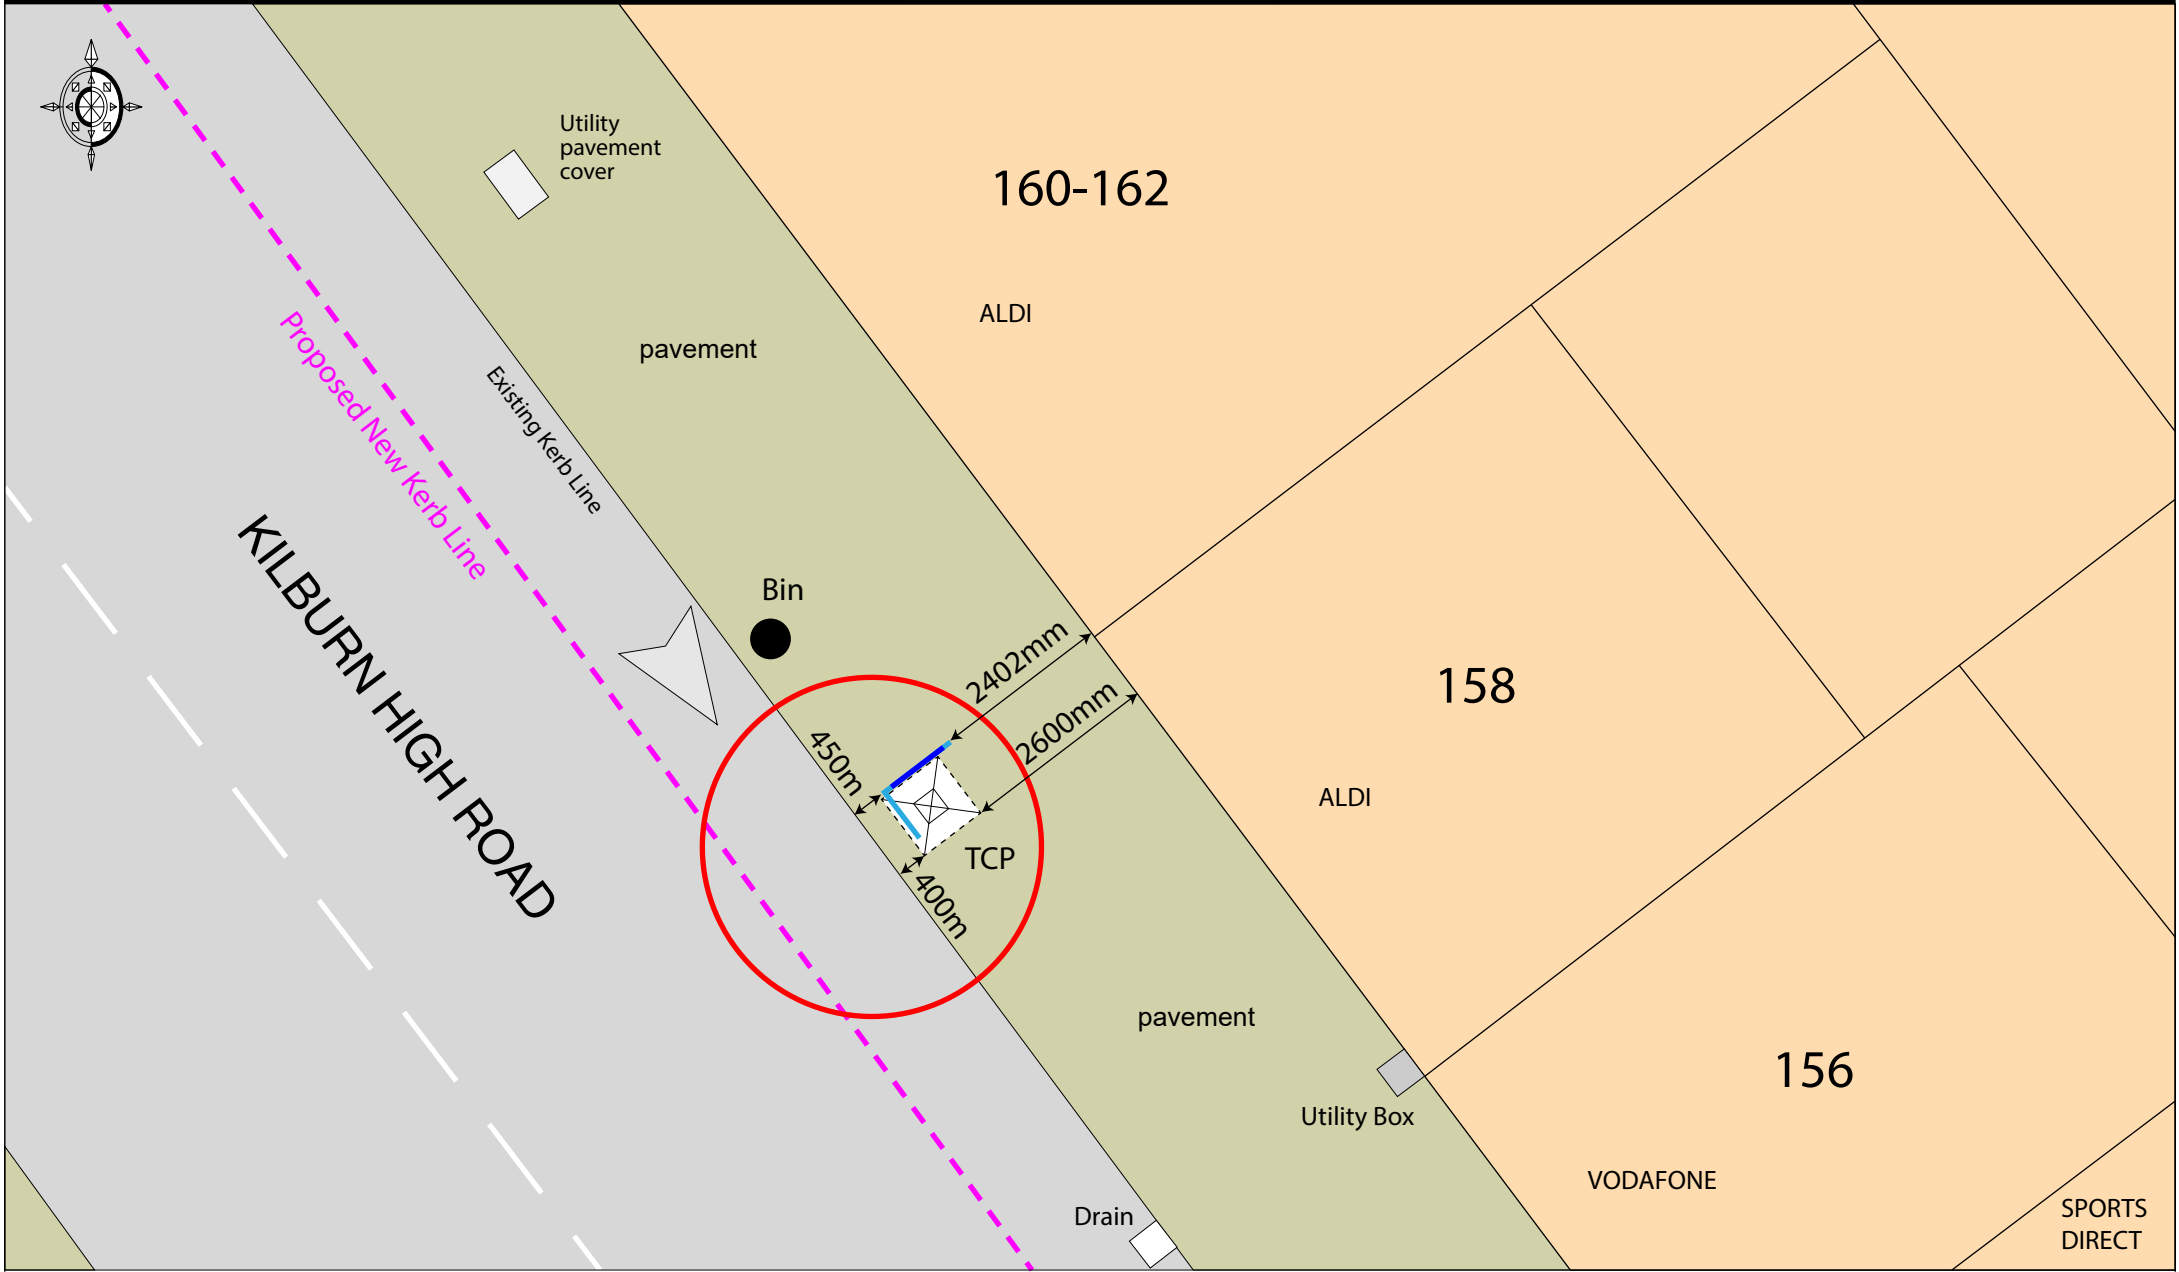

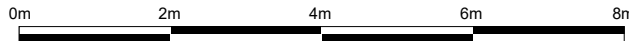


NEW WORLD PAYPHONES



-  Existing New World Payphones telephone kiosk
-  Proposed replacement Telephone Kiosk incorporating integrated digital advertisement display panel

<p>Site: Telephone Kiosk outside 158 Kilburn High Road Camden</p>	<p>Title: Site Plan</p>	<p>Date: 06 June 2018</p>	<p>Dwg. No: PY3292/022 rev C</p>	<p>Scale: 1:100@A4</p> 
---	-------------------------	---------------------------	----------------------------------	--