


NEW WORLD PAYPHONES

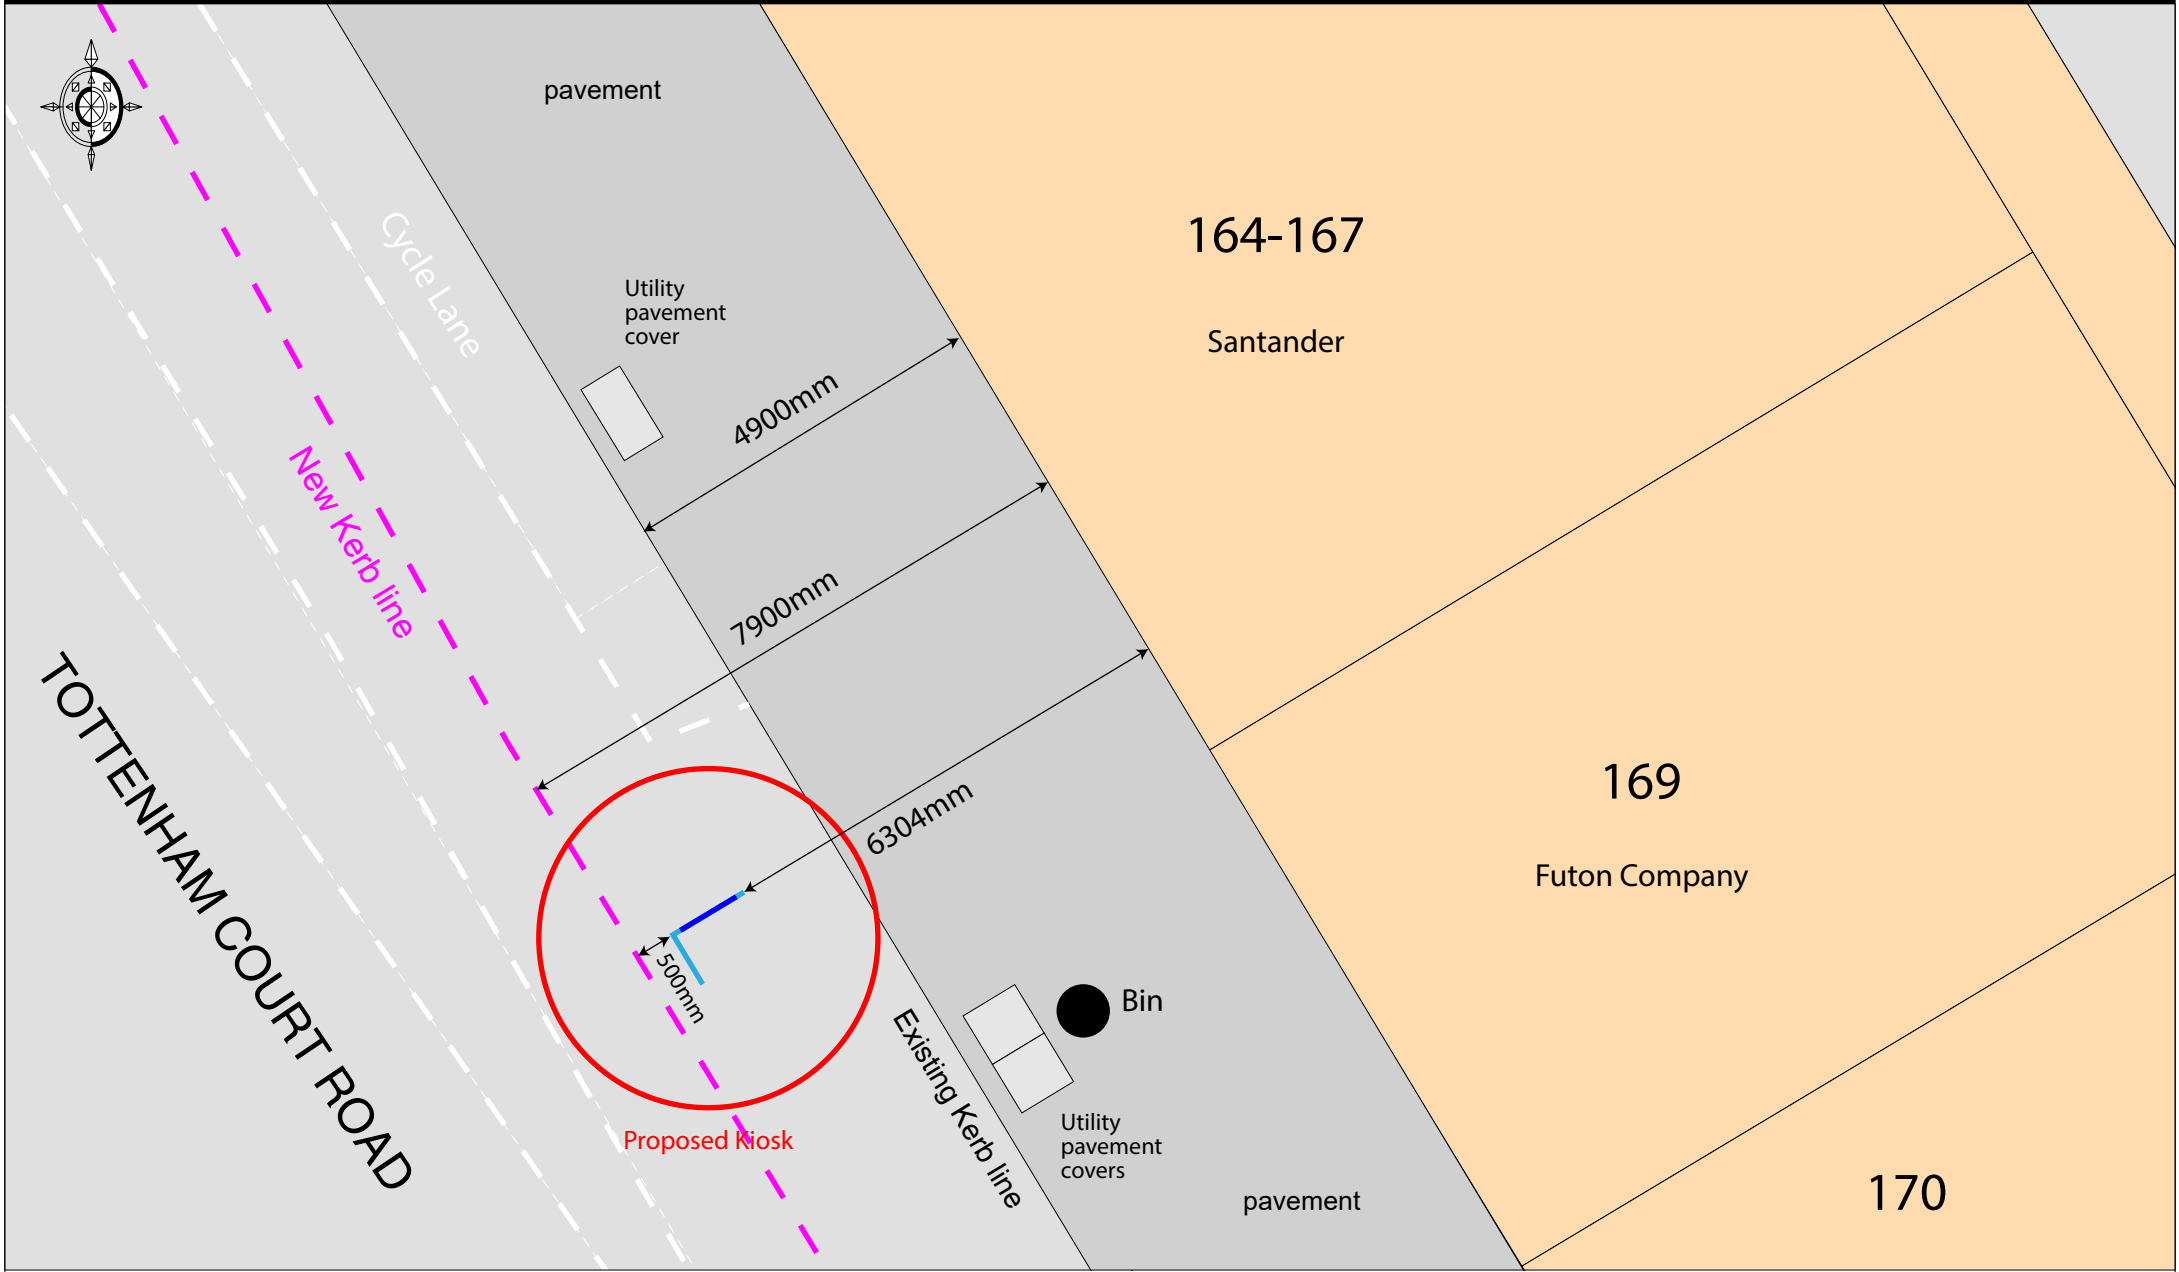

 • Proposed replacement Telephone Kiosk incorporating integrated digital advertisement display panel

Site: Telephone Kiosk outside  
164 - 167 Tottenham Court Road, Camden

Title: Site Plan

Date: 06 June 2018

Dwg. No: PY3339/031

Scale: 1:100@A4

