


NEW WORLD PAYPHONES



• Existing New World Payphones telephone kiosk

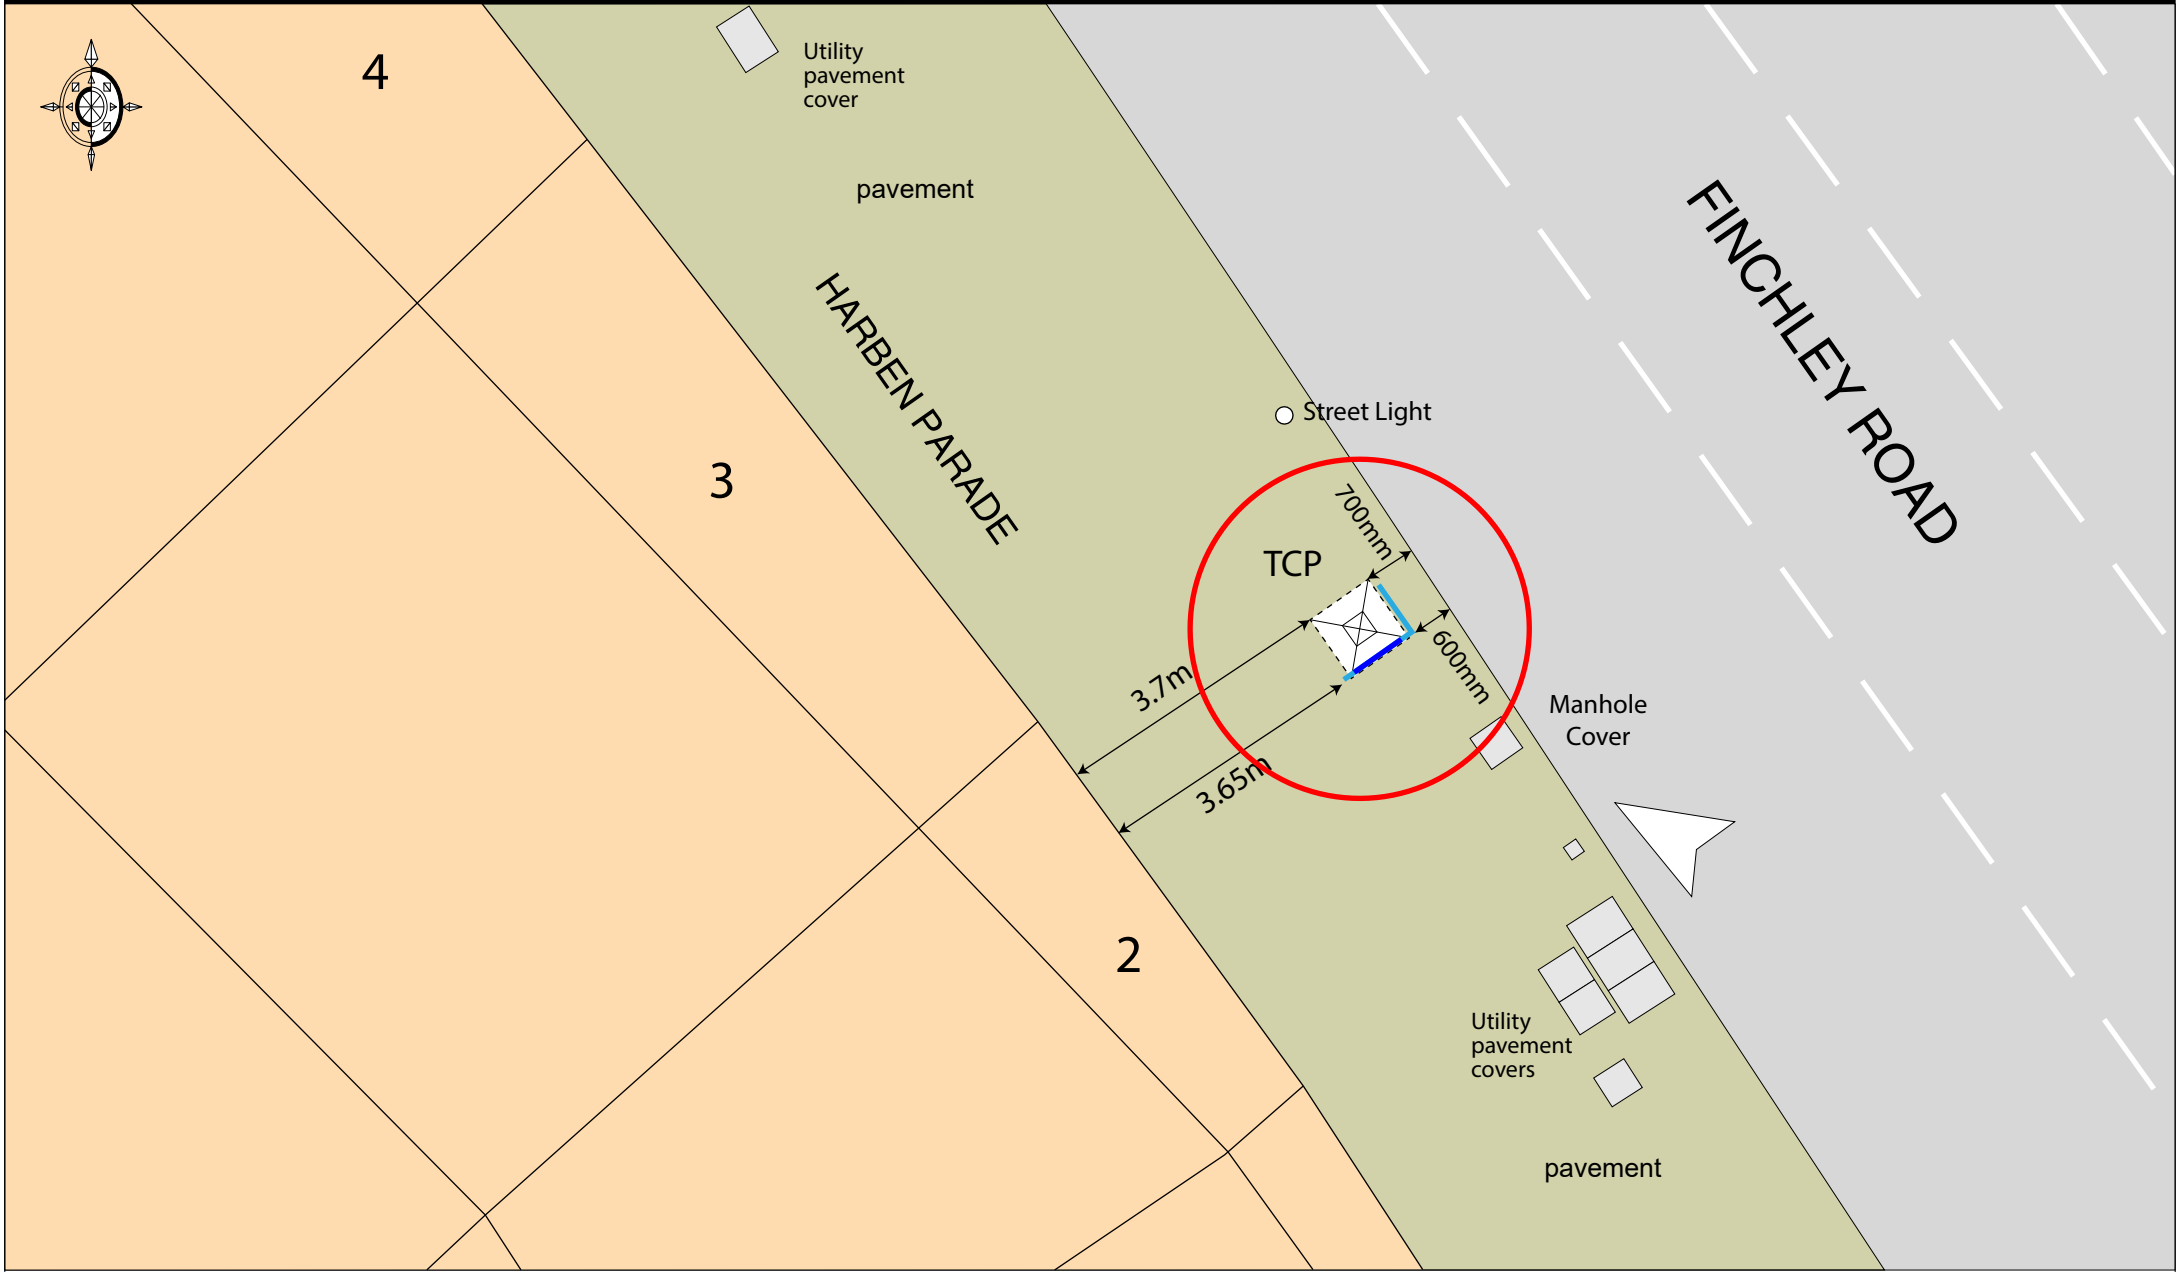

• Proposed replacement Telephone Kiosk incorporating integrated digital advertisement display panel

Site: Telephone Kiosk outside
2 Harben Parade, Finchley Road, Camden

Title: Site Plan

Date: 10 April 2018

Dwg. No: PY3292/002 rev A

Scale: 1:100@A4

