


NEW WORLD PAYPHONES

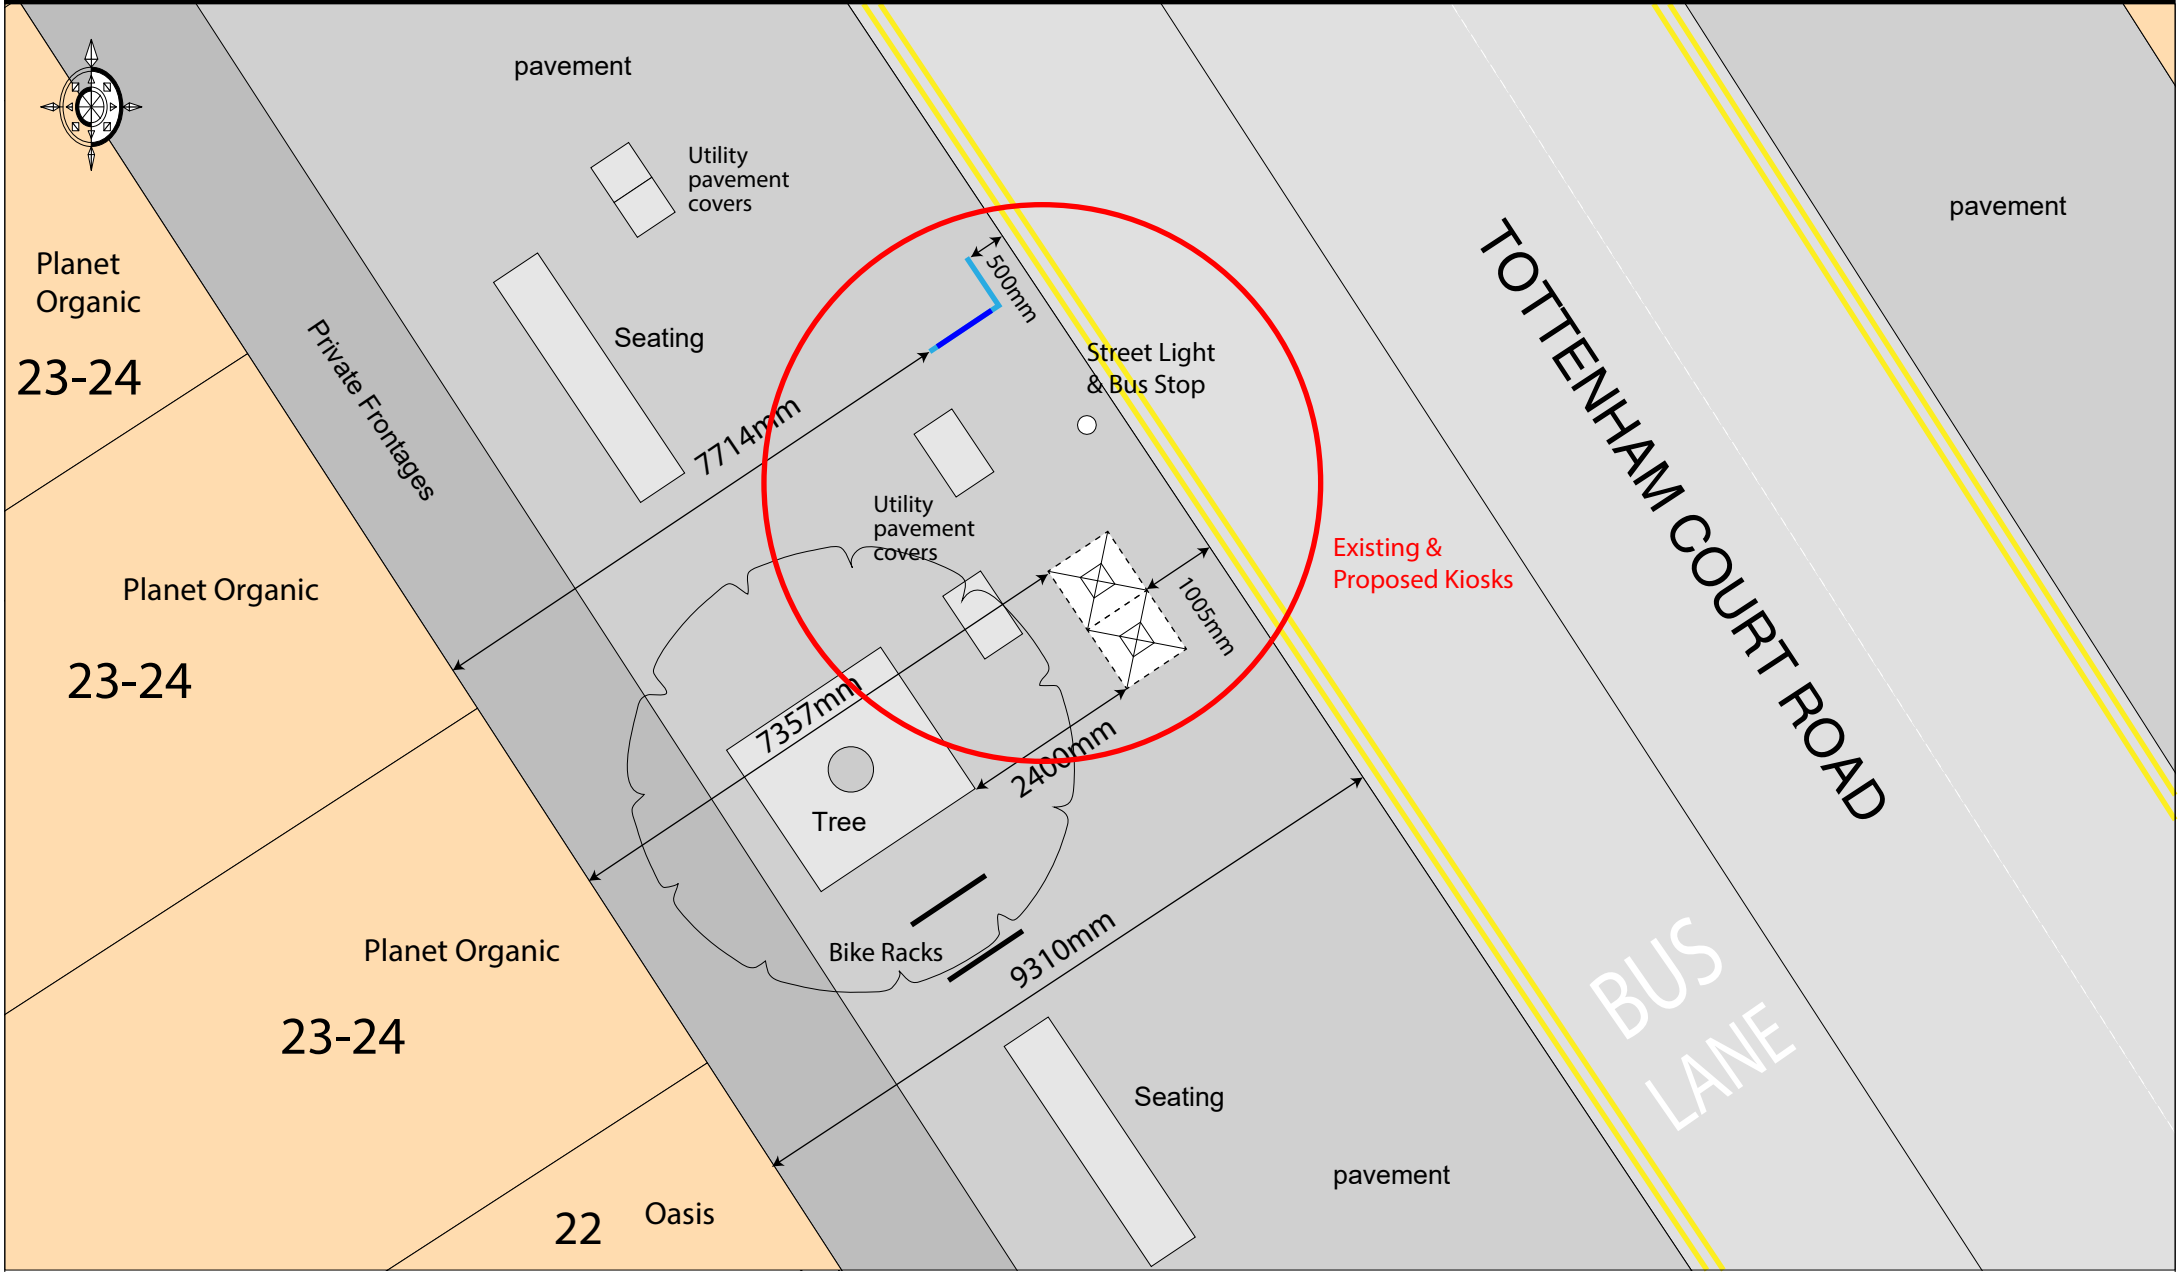

-  • Existing New World Payphones telephone kiosk
-  • Proposed replacement Telephone Kiosk incorporating integrated digital advertisement display panel

Site: Telephone Kiosk outside 23 - 24 Tottenham Court Road, Camden	Title: Site Plan	Date: 08 August 2019	Dwg. No: PY3340/032-rev A
Scale: 1:100@A4 			