


NEW WORLD PAYPHONES



• Existing New World Payphones telephone kiosk

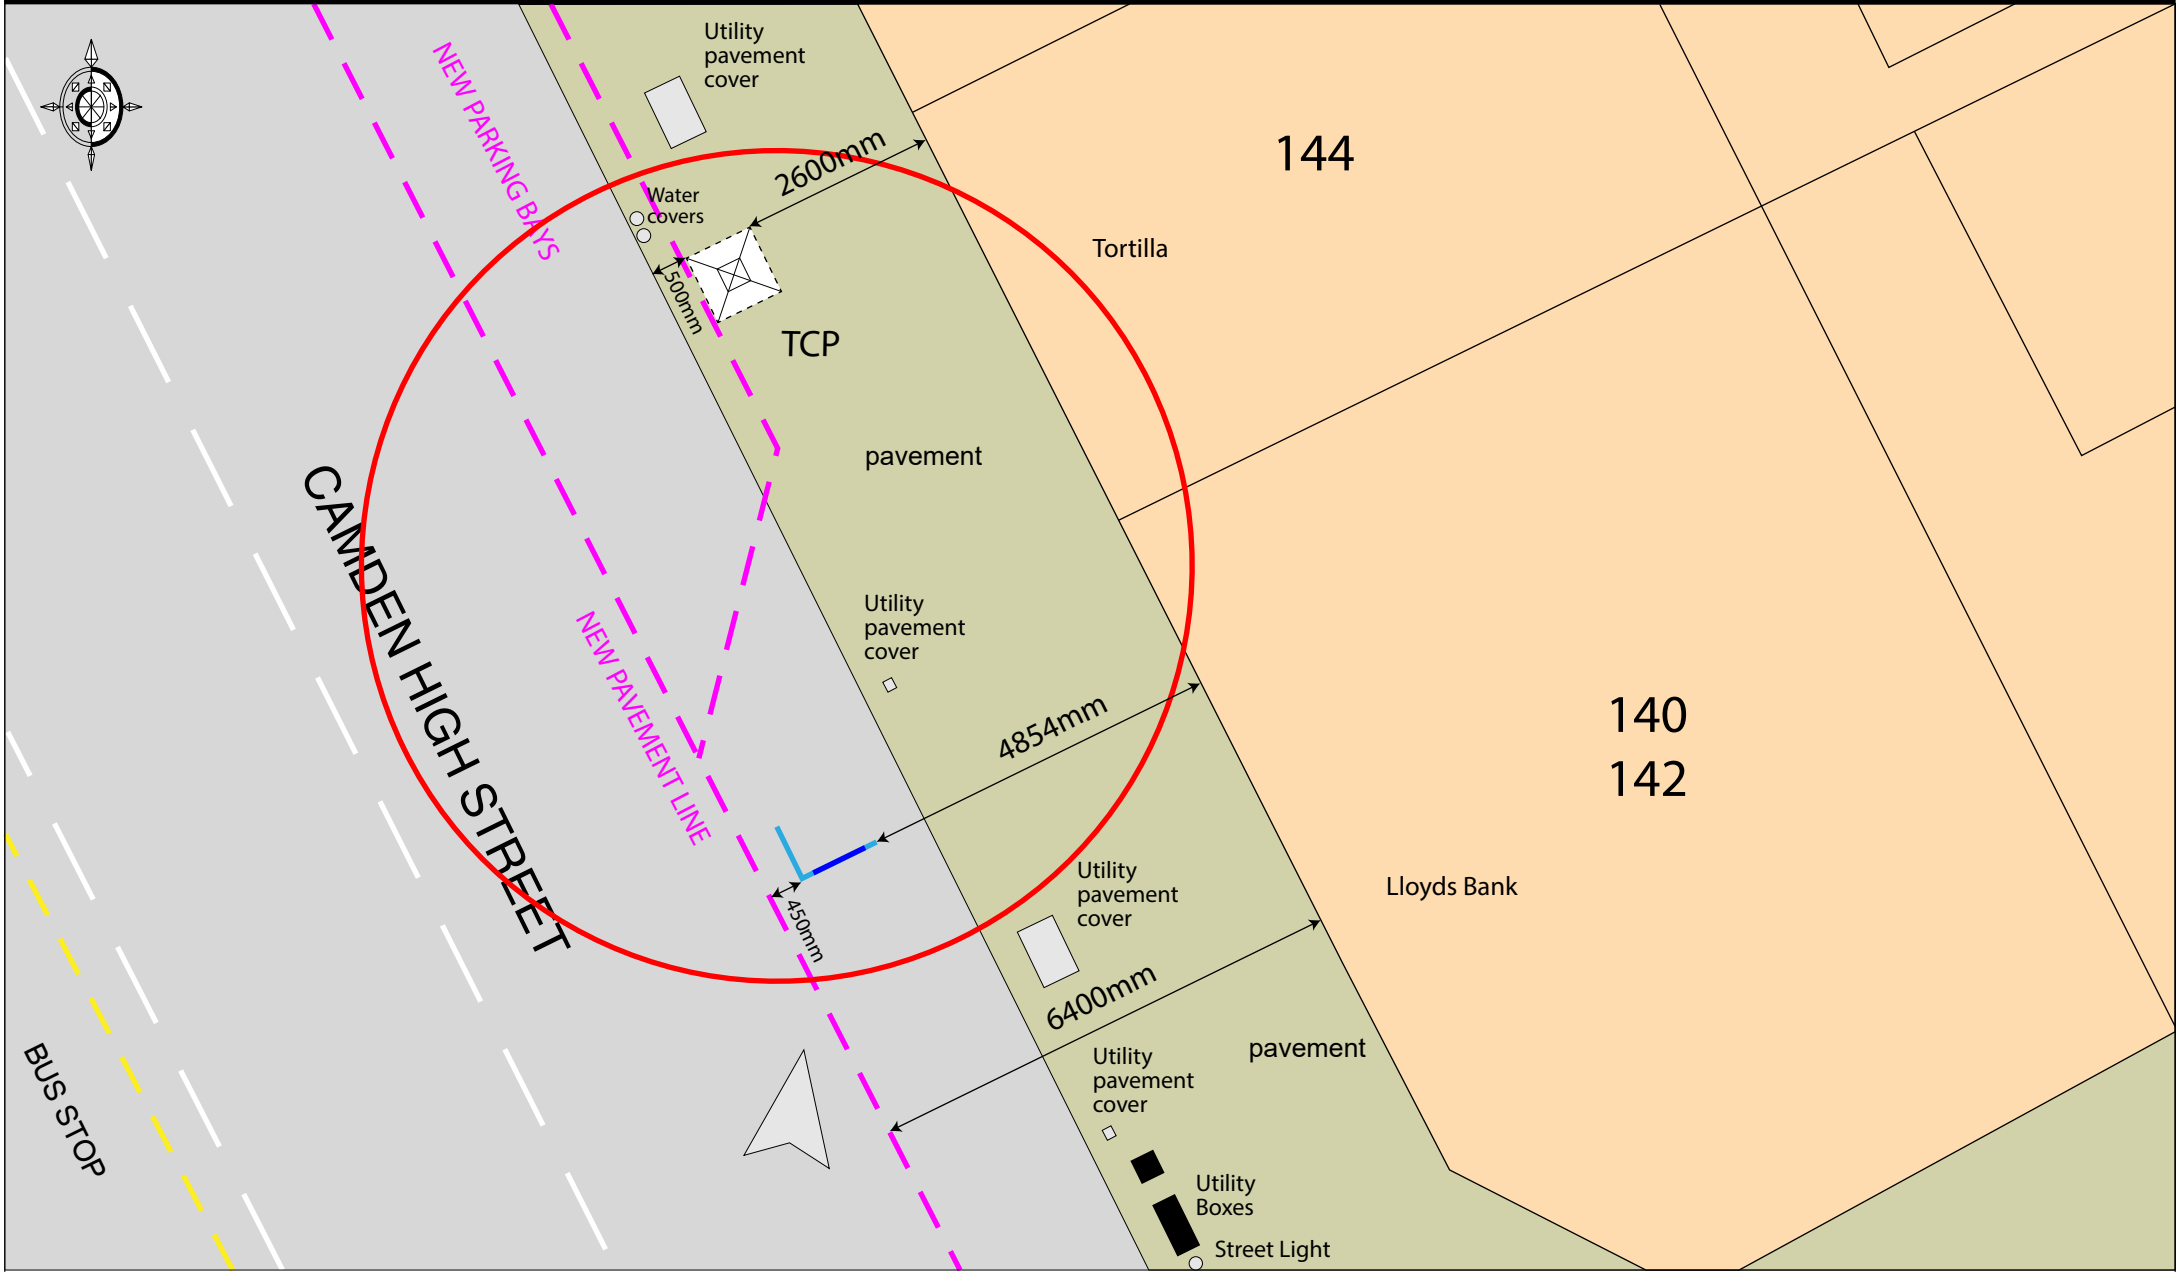

• Proposed replacement Telephone Kiosk incorporating integrated digital advertisement display panel

Site: Telephone Kiosk outside
144-146 Camden High Street Camden

Title: Site Plan

Date: 5 June 2018

Dwg. No: PY3292/020 rev A

Scale: 1:100@A4
0m 2m 4m 6m 8m