


NEW WORLD PAYPHONES

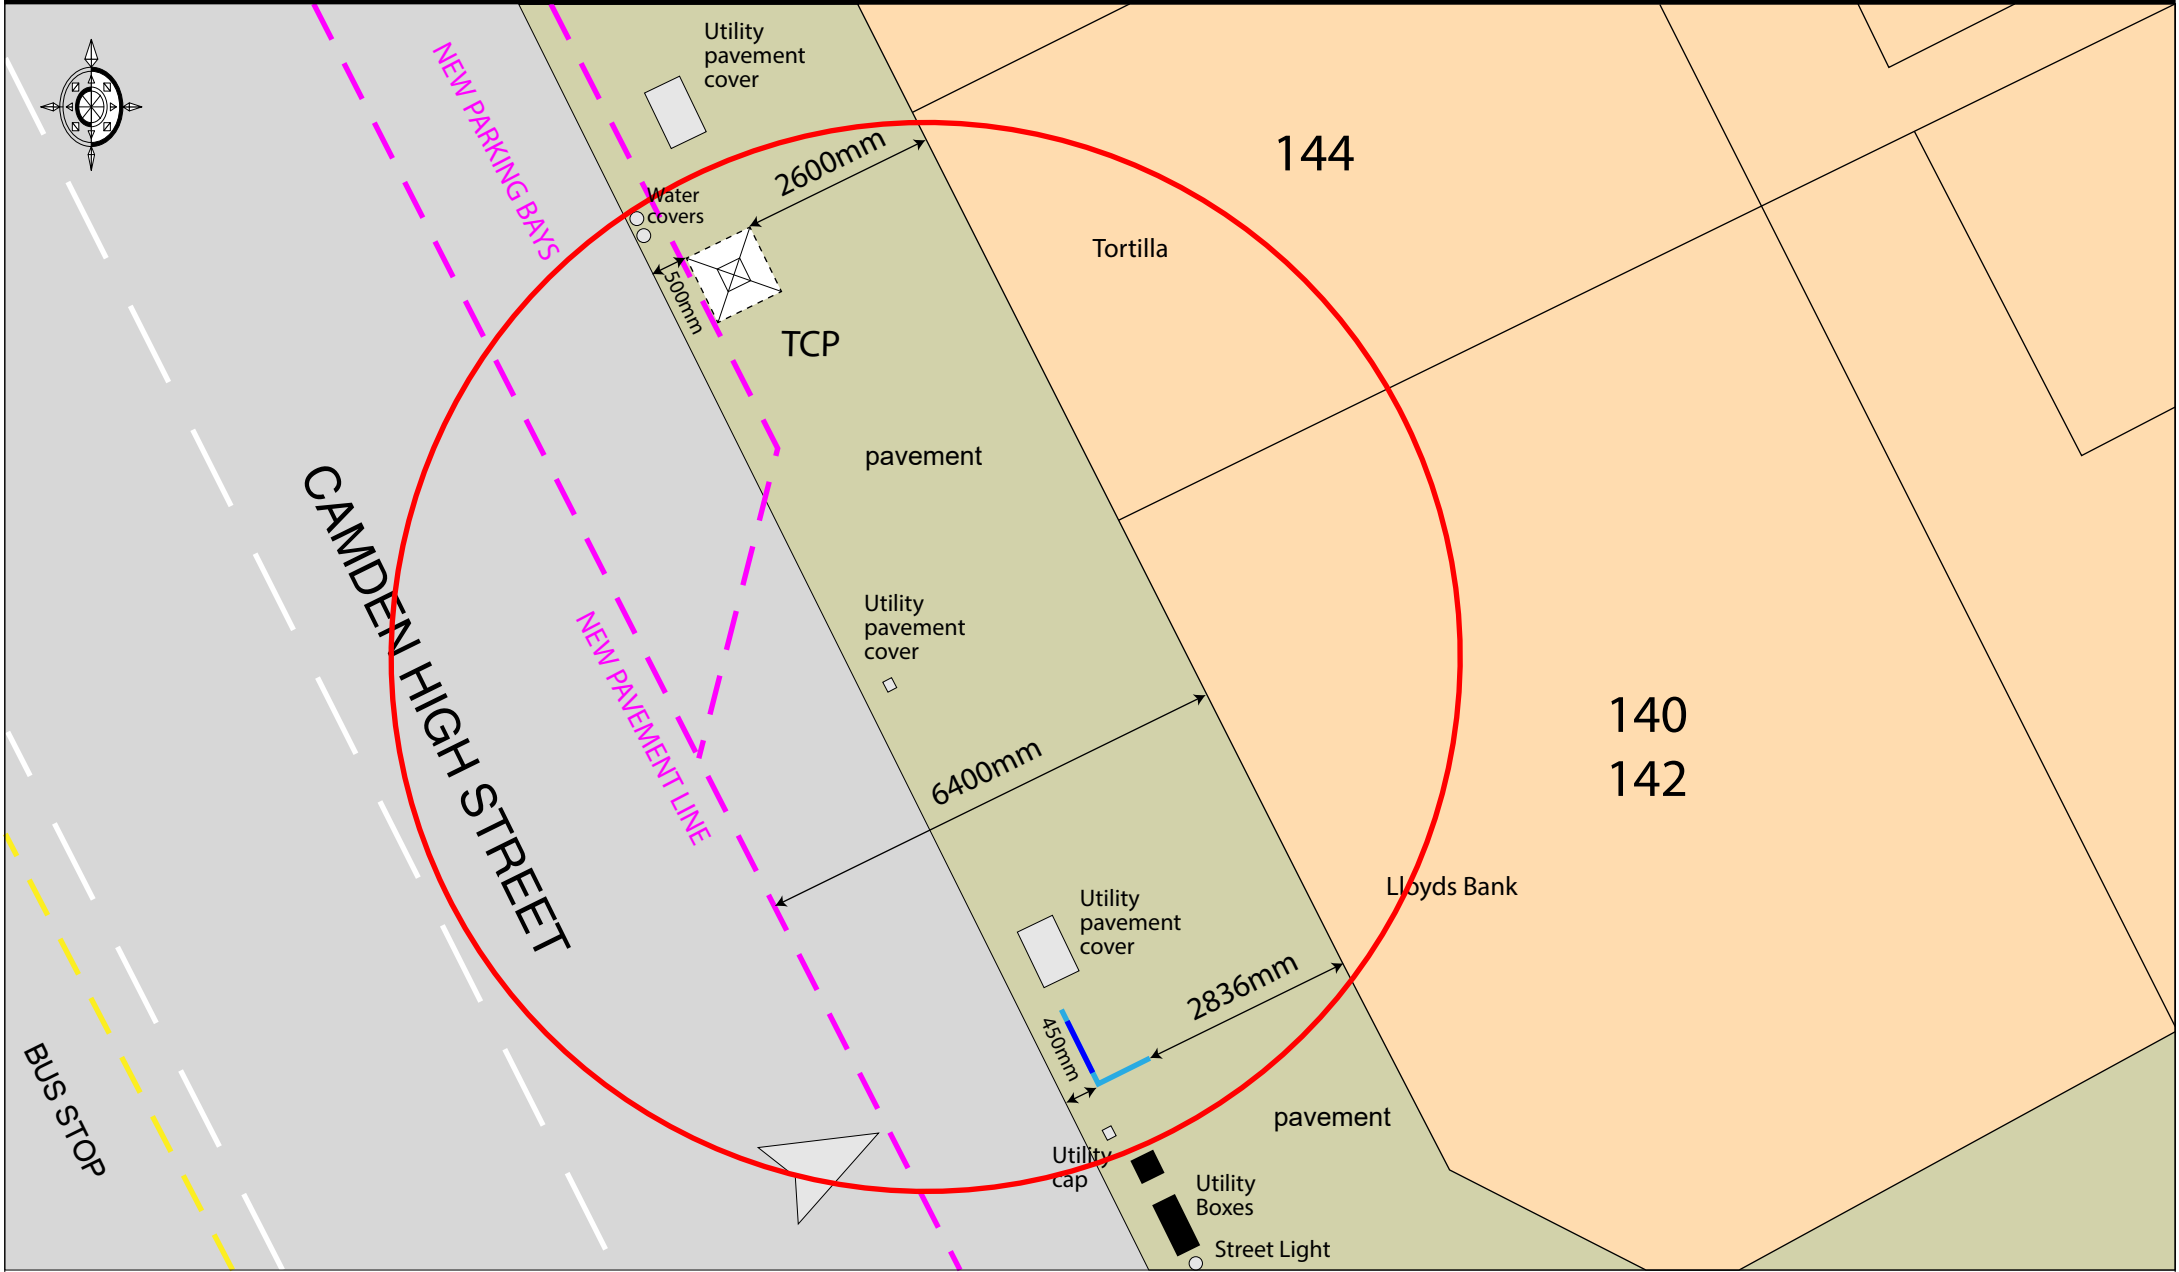

- Existing New World Payphones telephone kiosk
- Proposed replacement Telephone Kiosk incorporating integrated digital advertisement display panel

Site: Telephone Kiosk outside 144-146 Camden High Street Camden	Title: Site Plan	Date: 6 June 2018	Dwg. No.: PY3292/020 rev B	Scale: 1:100@A4
--	----------------------------	----------------------	-------------------------------	---------------------