




PROPOSED FLOOR PLAN
SCALE 1:100

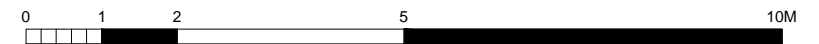

DRAWING PROPOSED FLOOR PLAN	NOTES	DRAWN BY JW	CHECKED BY	SCALE 1/100 @ A4	DATE 01.08.2019
STATUS PLANNING		DRAWING NUMBER 1913.PL.03			REVISION A

PROJECT JAMES WESTHEAD	SITE ADDRESS FLAT A 101 GAISFORD STREET NW5 2EG
STAGE PLANNING	

ecospace
architecture, naturally

5A/6A ILIFFE YARD
LONDON SE17 3QA
T: 020 7703 4004
F: 020 7708 4750
E: info @ ecospacestudios.com