


1

Roof Plan

Scale: 1:150@A1

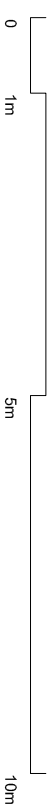

FOR PLANNING

14/08/2018 Dwg No./ title /description corrected

THIS DRAWING IS NOT TO BE SCALED. ONLY DIMENSIONS ARE TO BE FOLLOWED UNLESS THE DRAWING IS PART OF A PLANNING APPLICATION. CONTRACTORS ARE TO CHECK ALL DIMENSIONS BEFORE WORK COMMENCES AND REFER ANY APPARENT DISCREPANCY TO THE ARCHITECT. THIS DRAWING IS THE SOLE PROPERTY OF MRP PARTNERSHIP LIMITED AND MAY NOT BE COPIED OR REPRODUCED IN ANY MANNER WHATSOEVER WITHOUT THE OWNERS WRITTEN CONSENT. © COPYRIGHT.

PROJECT 77 -79 Charlotte Street
London W1

DRAWING Proposed Charlotte Street
Planning Conditions Pg. 5
Roof Plan and Material/ Detail key

MRP2P
MR PARTNERSHIP LTD

41 Foley Street, London W1W 7TS Tel: (020) 7631 5405 Email:
info@mrpartnership.co.uk Web: www.mrpartnership.co.uk

DATE: 19/11/2018 SCALE: 1:150@A1 DRAWN: JH

DWG No: 3170_068 REV. No: A

FILE: 3170_068_Materials/ Pages/ Con/ Page scaling