


general notes:

Do Not Scale. All dimensions and conditions are to be checked on site prior to preparing drawings or commencing any work.

This drawing is the property of DBLO Associates Architects and protected by the Copyright, Designs and Patents Act, 1988

notes:

FOR PLANNING

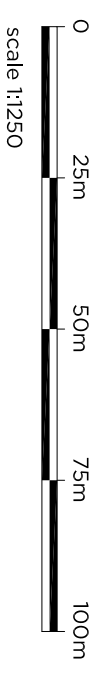

scale 1:500



LOCATION PLAN 1:1250



SITE PLAN 1:500

-
-
-

1

DBL.O
ASSOCIATES
ARCHITECTS

227a Stephendale Road
London, SW6 2PR

t 020 7610 9353
w www.dblo.co.uk

project: 11 Primrose Hill Road
London, NW3 3DG
client: Chief Osoba
drawn by: DN
ch'd by: OO

drawing title: LOCATION PLAN AND
SITE PLAN
drawing no: 456-E-01-00 scale: As shown
rev: - date: 05

scale: As noted @ A3
date: 05 Aug 2019