

Fourth Floor

Third Floor

Second Floor

First Floor

Mezzanine Floor

Ground Floor

Hatton Garden

Ely Place

date rev revisions

notes

SOUTH EAST ELEVATION

dmfK

DE METZ FORBES KNIGHT ARCHITECTS

add: the old library 119 cholmeley gardens london nw6 1aa t 020 7435 1144 f 020 7435 0884 mail info@dmfk.co.uk


project
**1 ELY PLACE, LONDON,
 EC1N 6RY**

drawing title
 EXISTING ELEVATION 03

client
 Sir Maurice Hatter
 T/A 1 Ely Estate

scale at A1	scale at A3	drawn	date
1.50	1.100	ET	JUNE 19
project no.	drawing no.	revision	
2151	A51	-	

SCALE 1:100

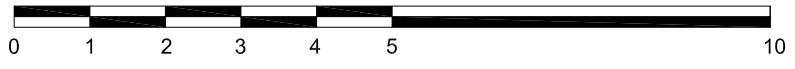

DMFK Architects Ltd take no responsibility for dimensions obtained by scaling from this drawing. If no dimension is shown the recipient must ascertain the dimension specifically from the architect or by site measurement and may not rely on the drawing. Supply of the drawing in digital form is solely for convenience and no reliance may be placed on any data in digital form. All data must be checked against hard copy. This drawing is issued for design intent only and should not be used for construction unless stated.

copyright
 This drawing is the property of dmfK Architects Ltd. No disclosure or copy of it may be made without the written permission of dmfK Architects Ltd.