



**BLOCK PLAN**



Scale: 1:500 @ A3

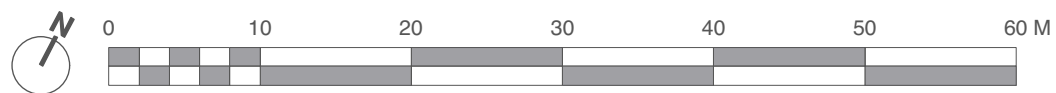

**LOCATION PLAN**

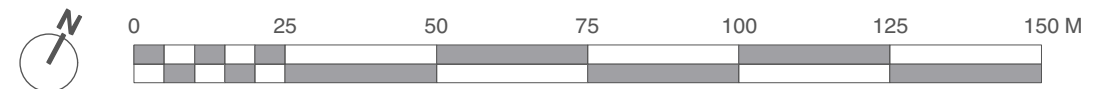

Scale: 1:1250 @ A3



Chartered Architects  
Chartered Building Surveyors  
Interior Designers  
CDM Services

3 GP Centre, Yeoman Road,  
Ringwood, Hampshire, BH24 3FF  
+44 (0)1425 472 833  
www.kendallkingscott.co.uk

Project  
**Day Nursery**

Client  
**University College London**

Scale Paper Size Filename  
**1:1250 A1 190775.vwx**

Rev	Date	By	Ap	Note
Drawing Title <b>Site Plan</b>				
Project Number <b>190775 1150</b>		Drawing Number <b>P1</b>		
Date	Drawn	Checked	Status	
06/08/19	AP	KS	TENDER	
Check all dimensions and levels on site				

Only to be used on the site for which designed. The electronic transmission of design information contained in this drawing is carried out entirely at the User's risk and Kendall Kingscott Ltd. will have no liability for any errors or inaccuracies arising therefrom. The production of amended or updated information from the said design information by the User is entirely the responsibility of the User and Kendall Kingscott Ltd. shall have no responsibility in respect thereof whatsoever.