
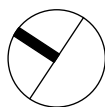


A1

A

1

Existing Third Floor Plan
Scale: 1:100 @ A3

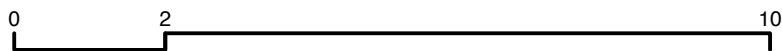

EXISTING WALLS



FOR PLANNING

Project Bedford Square Mews	Drawing Title Mews House	RUNDELL ASSOCIATES	
Client M. Wilner & R. Villiers	Existing Plans	Architecture & Design 12 Salem Rd, London W2 4DL +44 (0)207 483 8360 office@rundellassociates.com rundellassociates.com	
Structural Engineer James Frith	Roof Plan	Date OCT 19	Revision P2
Services Engineer		Scale 1:100 @ A3	Drawing No. P 100/4
Quantity Surveyor		Job No. 3803	Drawn by TP Checked -