


A
ELE
EXISTING SOUTH ELEVATION
1:50 @ A1



EXISTING SOUTH FACADE



B
ELE
EXISTING WEST ELEVATION
1:50 @ A1

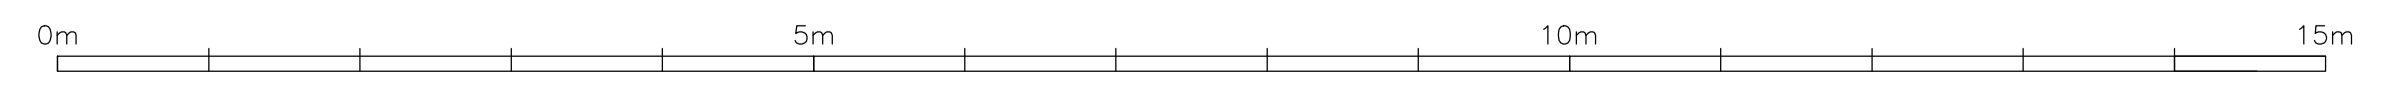

NOTES: DO NOT SCALE FROM THIS DRAWING.

- THIS DRAWING REQUIRES:
- CLIENT APPROVAL
 - LANDLORD APPROVAL
 - BUILDING CONTROL APPROVAL
 - FIRE OFFICER APPROVAL

| REV | BY | DATE | DESCRIPTION |
|-----|----|----------|----------------|
| A | PS | 15.11.19 | PLANNING ISSUE |
| | | | |
| | | | |
| | | | |

MODUS:

Gordon House
Greencoat Place
London SW1P 1PH

T: +44 20 7828 9009
info@modusgroup.com
www.modusgroup.com

CLIENT:
**BRITISH LAND
FITTED OFFICE**

SITE ADDRESS:
338 EUSTON ROAD

DRAWING TITLE:
EXISTING SOUTH & WEST ELEVATIONS

SCALE: 1:50@A1 DRAWN BY: PRABINA SHRESTHA DATE: 15.11.2019

| JOB No. | TYPE | SERIES | FLOOR | REV. |
|---------|------|--------|-------|------|
| 1941W | EX | 1 | 16 | A |

PLANNING

SIGNED BY CLIENT..... DATE.....