

SIDE

SIDE

REAR

FRONT

OFFICE


B

B

A

A

UP

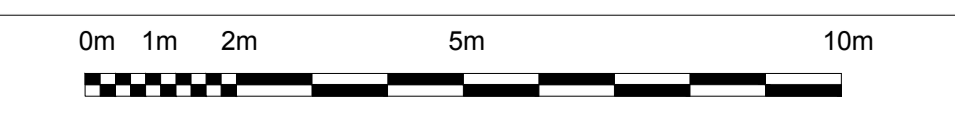

**NOTES**  
 DRAWINGS INDICATE DESIGN INTENT ONLY.  
 ALL DIMENSIONS IN MILLIMETERS UNLESS NOTED OTHERWISE.  
 THE CONTRACTOR IS RESPONSIBLE FOR TAKING AND CHECKING ALL DIMENSIONS.  
 DO NOT SCALE FROM THE DRAWING.  
 REPORT ALL CONFLICTS OF INFORMATION TO MINIFIE ARCHITECTS AND SEEK ADVICE BEFORE PROCEEDING.  
 THIS DRAWING IS THE COPYRIGHT OF MINIFIE ARCHITECTS LTD.  
 WHERE GIVEN DIMENSIONS ARE ONLY APPROXIMATE & SUBJECT TO A MEASURED SITE SURVEY.  
 THESE ARE SUBJECT TO AN M&E & STRUCTURAL SURVEY. THIS DRAWING IS BASED UPON A  
 COPIES OF ORIGINAL ARCHIVE DRAWINGS AND ITS ACCURACY AND PROPORTIONALITY CANNOT BE  
 WHOLLY RELIED UPON.

NO.	DATE	ISSUE/REVISION
-----	------	----------------

CHARLES DARWIN HOUSE  
 12 ROGER STREET  
 HOLBORN  
 LONDON  
 WC1N 2JU

DRAWING TITLE :  
**PROPOSED FOURTH  
 FLOOR PLAN**

DRAWN : SB      SCALE : 1:100@A1      NORTH  
 CHECKED : BM      DATE : Oct '19

PROJECT NO. : 1575      DRAWING NO. : AP(2)14  
 STATUS : PLANNING

	<b>MINIFIE ARCHITECTS</b> Studio 1, 14 Marshalsea Road London SE1 1HL
	<small>© Minifie Architects Ltd.</small>