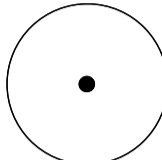

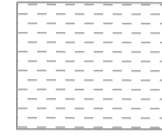
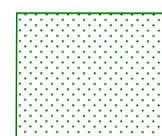
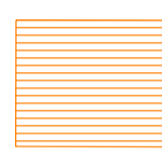
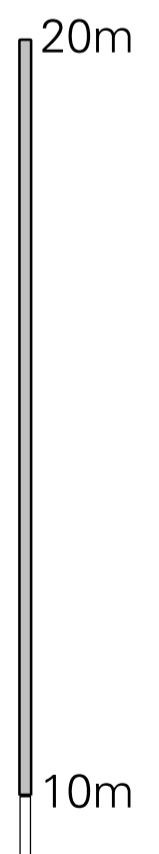
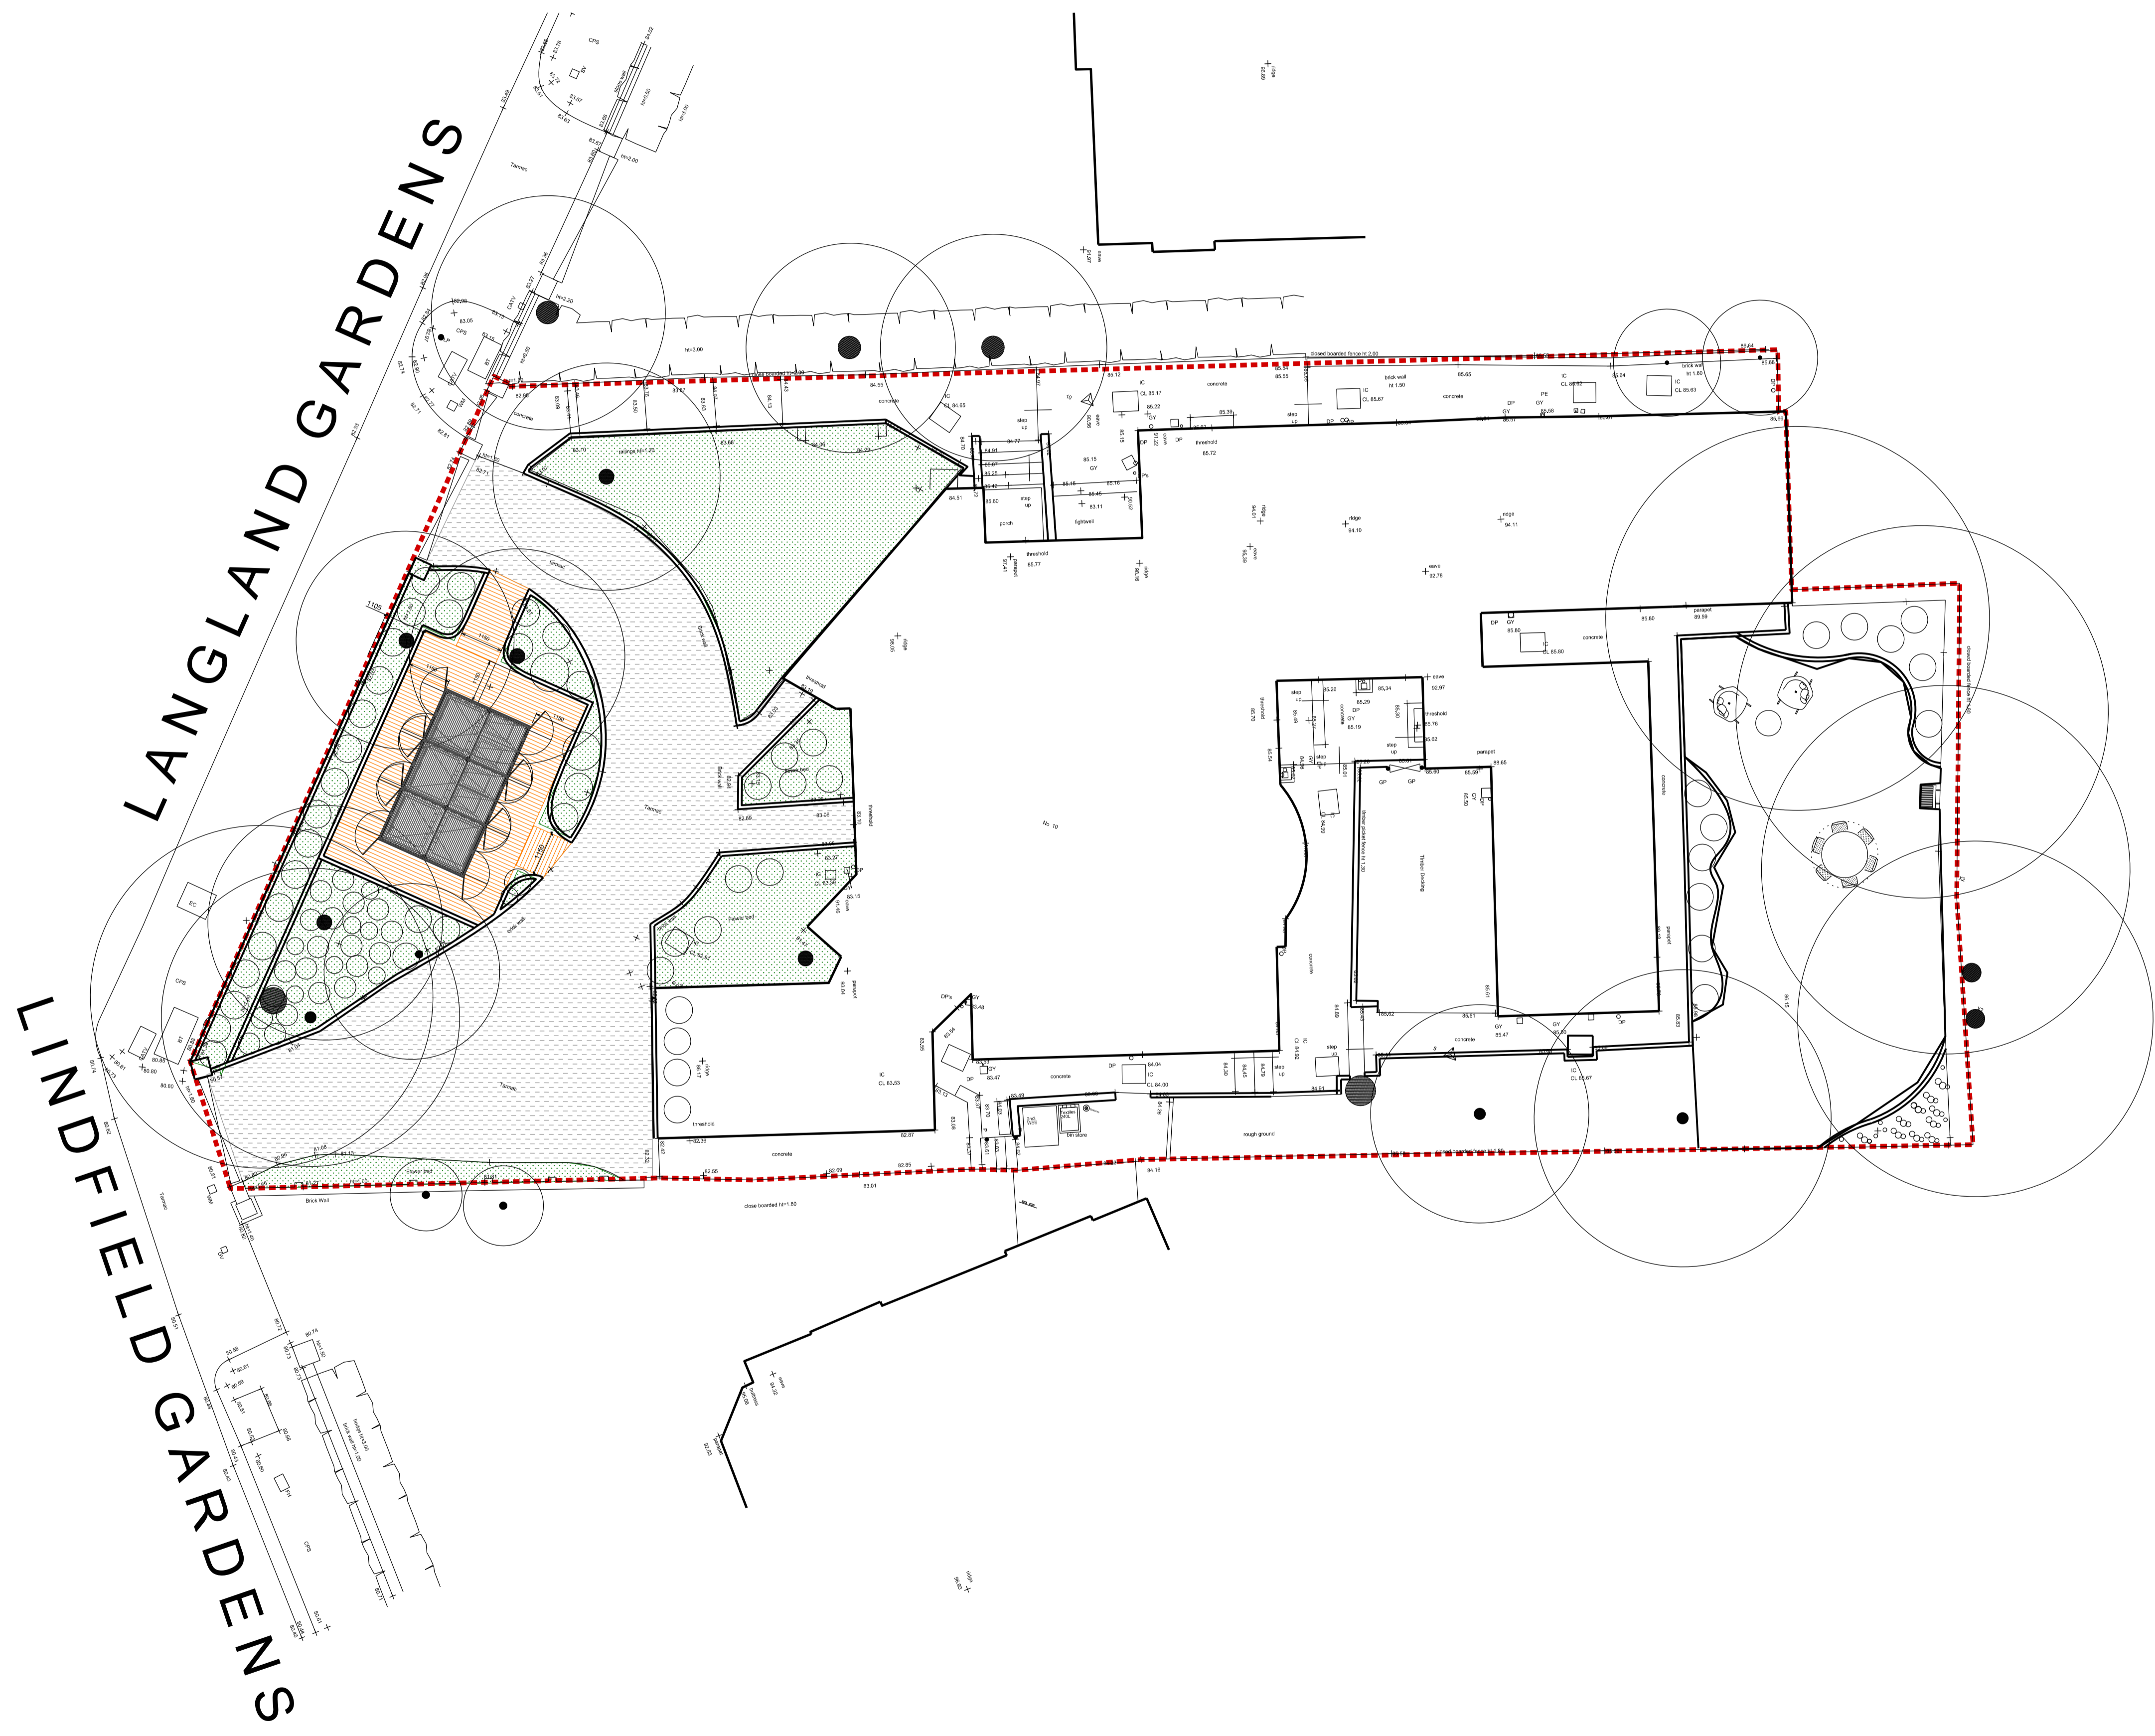


Notes:
 1. Do not scale. Dimensions govern.
 2. All dimensions are in millimetres unless noted otherwise.
 3. All dimensions to be verified on site before proceeding with the work.
 4. The designer shall be notified in writing of any discrepancies.

Key

Site Boundary 

-  Tree
-  Bush/Shrub
-  Hard Landscaping
-  Soft Landscaping
-  Hard Landscaping
- Decking



Rev	Date	Description	Checked
D	01.11.19	Revised Bin Store	SP
C	25.10.19	Revised Bin Store	MF
B	25.09.19	Revised Bin Store	MF
A	16.07.19	Revised Staircase	DD

**Atomik
Architecture**

Atomik Architecture
 41 Water Lane, London, E15 4NL
 +44 (0) 208 221 2915
 info@atomikarchitecture.com
 atomikarchitecture.com

Project
 10 Langland Gardens

Title
 Proposed Site Plan

Project No.	Scale	Drawing Size
0345	1:100	A1
	1:200	A3

Drawing No.	Revision
0345 (20) 120	D