
 **PROPOSED FLOOR PLAN**
SCALE 1:100

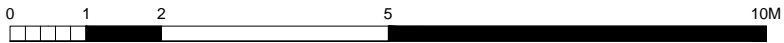

DRAWING PROPOSED FLOOR PLAN	NOTES
STATUS PLANNING	

DRAWN BY JW	CHECKED BY	SCALE 1/100 @ A4	DATE 18.12.19
DRAWING NUMBER 1926.PL.02			REVISION -

PROJECT JULIAN THOMPSON	SITE ADDRESS 35 SWAIN'S LANE LONDON N6 6QL
STAGE PLANNING	

ecospace
architecture, naturally

5A&A ILLIFFE YARD
LONDON SE17 3QA
T: 0 20 7 703 4004
F: 0 20 7 708 4750
E: info @ ecospacestudios.com