


SCALE 1:50 @ A1



EXISTING FRONT / NORTH ELEVATION

