

PLANNING

DRAWING NOTES

1. This drawing is copyright of Powell Tuck Associates (PTA) and must not be reproduced without PTA permission. All rights reserved.
2. Do not scale from this drawing. All Dimensions on this drawing are marked in millimetres unless otherwise stated.
3. This drawing should be read in conjunction with PTA specifications/ schedules and structural, mechanical and electrical drawings/ specifications. Any discrepancies found should be referred immediately to PTA.
4. This drawing should be removed immediately from currency once superseded by a revised issue.
5. Contractors, sub-contractors and suppliers must verify all dimensions on site prior to commencing any works or fabrication/shop drawings.




PROPOSED FRONT ELEVATION

PROPOSED FIRST FLOOR scale 1:200 @ A3



PROPOSED REAR ELEVATION

SCALE

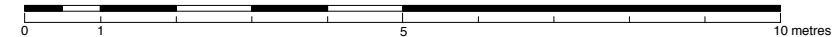

REV	DESCRIPTION	DATE	NAME
P1	PLANNING issue	12 / 02 / 20	GM

Powell Tuck Associates
 Architecture 6 Stamford Brook Road, London, W6 0XH
 Design Phone +44 (0)20 8749 7700
 Fax +44 (0)20 8749 8737

PROJECT TITLE

FLAT 3
 13 ELSWORTHY TERRACE
 LONDON
 NW3 3DR

DRAWN	CHECKED
GM	AS
DATE	SCALE
19.11.19	1:100 @ A3

DRAWING TITLE
PROPOSED ELEVATIONS

JOB NO.	DRAWING NO.	REV.
2587	12	P1