


PROPOSED WEST ELEVATION
SCALE 1:100

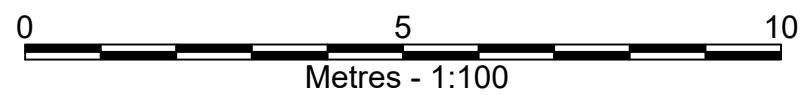

MRS L. FITZPATRICK
18 FROGNAL WAY, HAMPSTEAD

Project 18 FROGNAL WAY, HAMPSTEAD

Dwg Title PROPOSED WEST ELEVATION		Scale 1/100@A3
Drawn	Chkd	Issue Status
Date FEB 2020	Dwg Status <input type="checkbox"/>	Dwg No PL/C/107 Rev A