
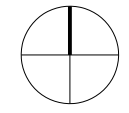


First Floor Plan

Second Floor Plan

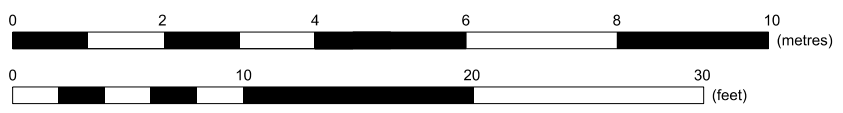

REV ~ - Planning Application Submission - February 2020

<h1>BLOCK³ ARCHITECTS</h1>	TITLE: O.R.L. 17 Oakford Road, Kentish Town, London First & Second Floor Plans - Existing	
	DRG. NO: L (10) 002	SCALE: 1:50 @ A1 & 1:100 @ A3
T +44 (0)1299 841111 E info@b3a.co.uk W www.b3a.co.uk	DATE: February 2020	REV: ~