




SIDE ELEVATION (SOUTH)



FRONT ELEVATION (EAST)

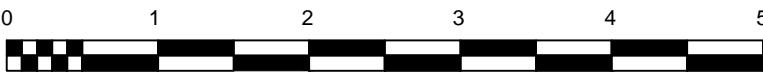

NOTES:  
Report all discrepancies, errors and omissions  
Do not scale from this drawing.  
Verify all dimensions on site before commencing any work or  
preparing shop drawings.  
All materials, components and workmanship are to comply with  
all the relevant British Standards, Codes of Practice, and  
appropriate manufacturers recommendations that from time to  
time shall apply.  
For all specialist work, see relevant drawings.  
This drawing and design are copyright of PELLINGS LLP

PRELIMINARY

Rev	Date	Description	Name	<div>Pellings</div>		Pellings LLP Northside House Mount Pleasant Barnet EN4 9EB t 020 8441 8500 f 020 8441 4616 e barnet@pellings.co.uk www.pellings.co.uk		Architecture & Planning ■ Building Surveying ■ Project Management ■ Cost Consultancy ■ CDM Co-ordination		
						CLIENT LONDON BOROUGH OF CAMDEN	PROJECT 8 Prince Arthur Road, Hampstead, London NW3 6AU.			
				TITLE Front & Side Elevations As Proposed		DATE 07/02/20	SCALE 1:50	@A2	DRAWN MV	CHECK JS
						DRAWING No 510 062 404				