



SITE LOCATION


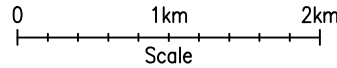


SITE LOCATION  
(Scale 1:50000)

Ordnance Survey map extract  
based upon Landranger map series  
with the permission of the controller of  
Her Majesty's Stationery Office  
Licence No. 100060010  
Crown copyright.

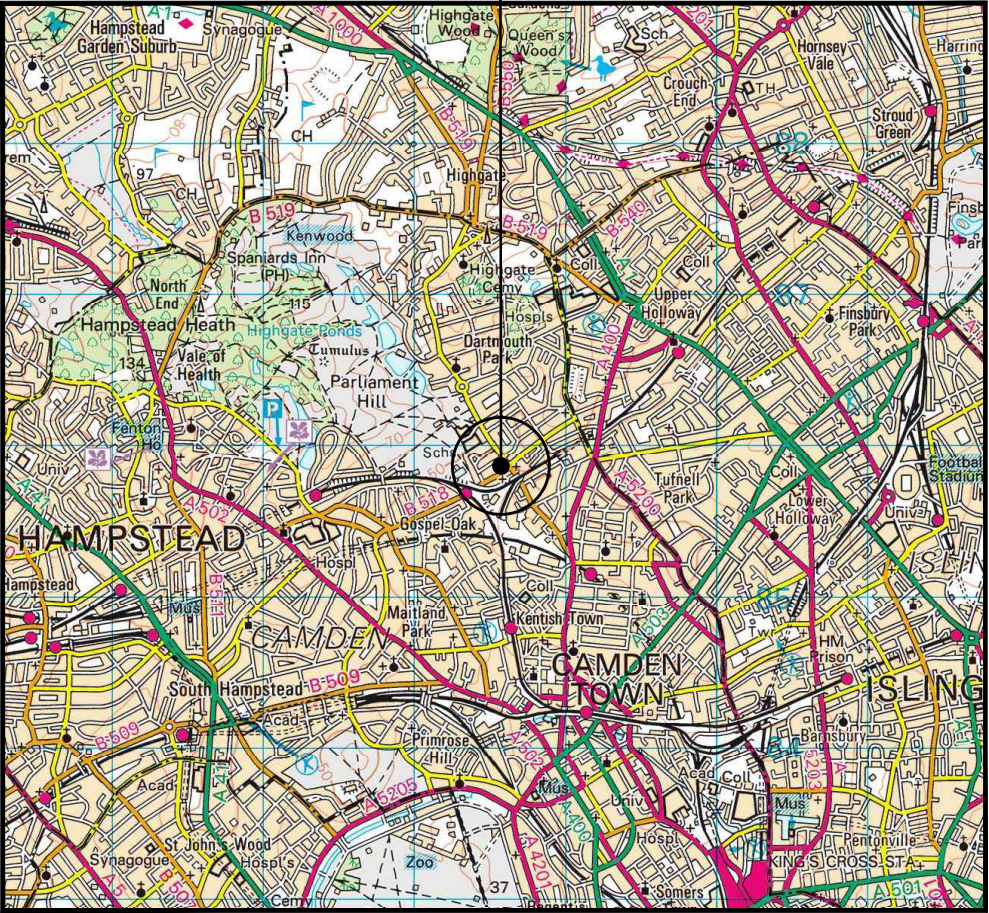

SITE PHOTOGRAPH

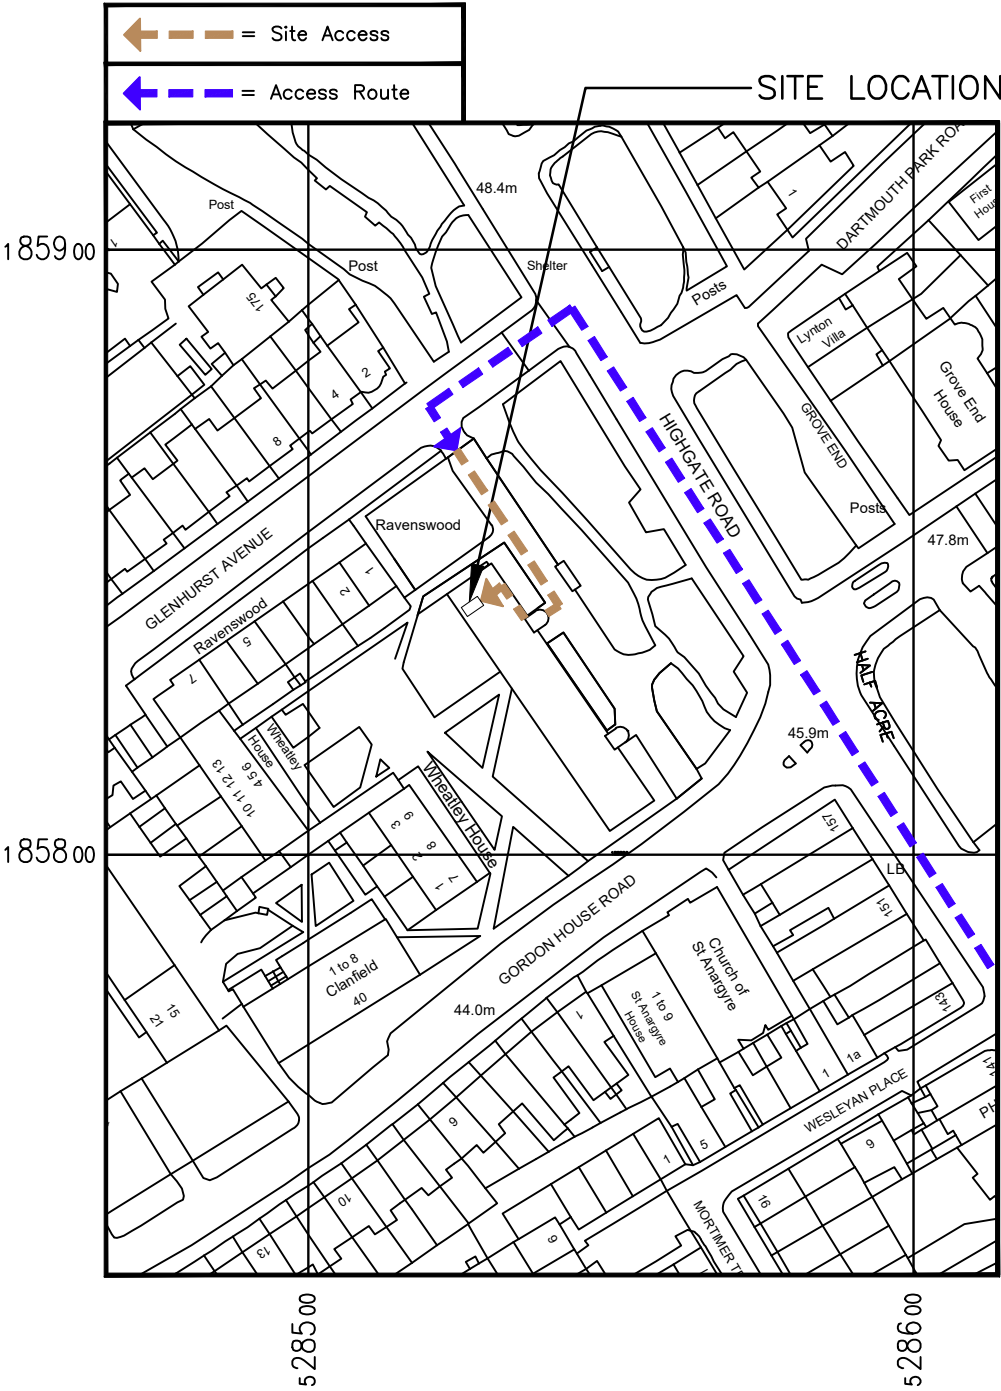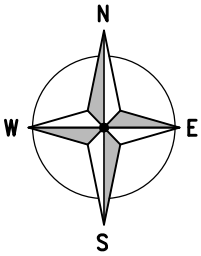

DETAILED SITE LOCATION  
(Scale 1:1250)

Based upon Ordnance Survey map extract  
with the permission of the Controller of  
Her Majesty's Stationery Office.  
Crown copyright.  
Licence No. 100060010

ALL DIMENSIONS ARE IN mm UNLESS NOTED OTHERWISE

N.G.R. E: 528530 N: 185838

CONCESSION REQUIRED NO

DIRECTIONS TO SITE:

M1 J1 TAKE A406 WEST THE A1 SOUTH  
TOWARDS HIGHGATE. TURN LEFT ONTO  
JUNCTION ROAD THEN RIGHT ONTO  
GLENHURST AVENUE. SITE IS ON LHS

NOTES:

|     |                         |    |    |          |
|-----|-------------------------|----|----|----------|
| A   | Issued for Construction | LK | RA | 08.11.19 |
| REV | MODIFICATION            | BY | CH | DATE     |



Unit E, Madison Place, Northampton Road,  
Manchester, M40 5AG  
Tel: 0161 785 4500  
Fax: 0161 785 4501  
Web: www.clarke-telecom.com



CORNERSTONE - LONDON - 5G

|             |      |
|-------------|------|
| Cell Name   | Opt. |
| HADDO HOUSE | A    |

|            |        |     |
|------------|--------|-----|
| Cell ID No |        |     |
| CTIL       | TEF    | VF  |
| 23486120   | 079366 | N/A |

|                                                |  |  |
|------------------------------------------------|--|--|
| Site Address / Contact Details                 |  |  |
| HIGHGATE ROAD<br>HIGHGATE<br>LONDON<br>NW5 1PX |  |  |

Drawing Title: SITE LOCATION MAPS

Purpose of issue: CONSTRUCTION Dwg Rev:

Drawing Number: 100 A

Surveyed By: RA Original Sheet Size: A3 Pack Issue:

Drawn: LK Date: 08.11.19 Checked: RA Date: 08.11.19 A

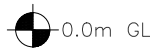


Diagram showing a cross-section of a pile with a downward arrow and a circular symbol indicating a depth of +20.34m AGL.

- EXISTING 450 HIGH PARAPET  
& 630 HIGH STEEL RAILING

— EXISTING HOOPED  
ACCESS LADDER

— EXISTING TV AERIALS/  
SATELLITE DISHES

+25.19m  
AGL

EXISTING SKYLIGHTS:

EXISTING 1100 HIGH —  
FREESTANDING HANDRAIL

EXISTING CHIMNEY (TYPICAL):

EXISTING 150 HIGH  
CONCRETE UPSTAND

EXISTING 1100 HIGH —  
FREESTANDING HANDRAIL



+23.05m  
AGL



1.26m  
BGL

EXISTING 150 HIGH  
CONCRETE UPSTAND

EXISTING TURRET

EXISTING SKYLIGHTS—

EXISTING TV AERIALS/  
SATELLITE DISHES

EXISTING DRAIN IN  
CORNERS (TYPICAL)



+20.34m  
AGL

— EXISTING 450 HIGH PARAPET  
& 630 HIGH STEEL RAILING

EXISTING SITE PLAN  
(1:200)

ALL DIMENSIONS ARE IN mm UNLESS NOTED OTHERWISE

|       |           |           |
|-------|-----------|-----------|
| N.G.R | E: 528530 | N: 185838 |
|-------|-----------|-----------|

|                     |    |
|---------------------|----|
| CONCESSION REQUIRED | NO |
|---------------------|----|

NOTES:

|     |                         |    |    |         |  |
|-----|-------------------------|----|----|---------|--|
|     |                         |    |    |         |  |
|     |                         |    |    |         |  |
|     |                         |    |    |         |  |
|     |                         |    |    |         |  |
| A   | Issued for Construction | LK | RA | 08.11.1 |  |
| REV | MODIFICATION            | BY | CH | DATE    |  |



CORNERSTONE - LONDON - 5G

| Cell Name   | Op |
|-------------|----|
| HADDO HOUSE | A  |

| Cell ID No |        |     |
|------------|--------|-----|
| CTIL       | TEF    | VF  |
| 23486120   | 079366 | N/A |

## Site Address / Contact Details

HIGHGATE ROAD  
HIGHGATE  
LONDON  
NW5 1PX

Drawing Title: EXISTING SITE PLAN

|                   |              |
|-------------------|--------------|
| Purpose of issue: | CONSTRUCTION |
|-------------------|--------------|


Dw  
Rev

Drawing Number: 200

A

|                    |                            |              |
|--------------------|----------------------------|--------------|
| Surveyed By:<br>RA | Original Sheet Size:<br>A3 | Pack<br>Issu |
|--------------------|----------------------------|--------------|


|              |                   |                |                   |   |
|--------------|-------------------|----------------|-------------------|---|
| Drawn:<br>LK | Date:<br>08.11.19 | Checked:<br>RA | Date:<br>08.11.19 | A |
|--------------|-------------------|----------------|-------------------|---|

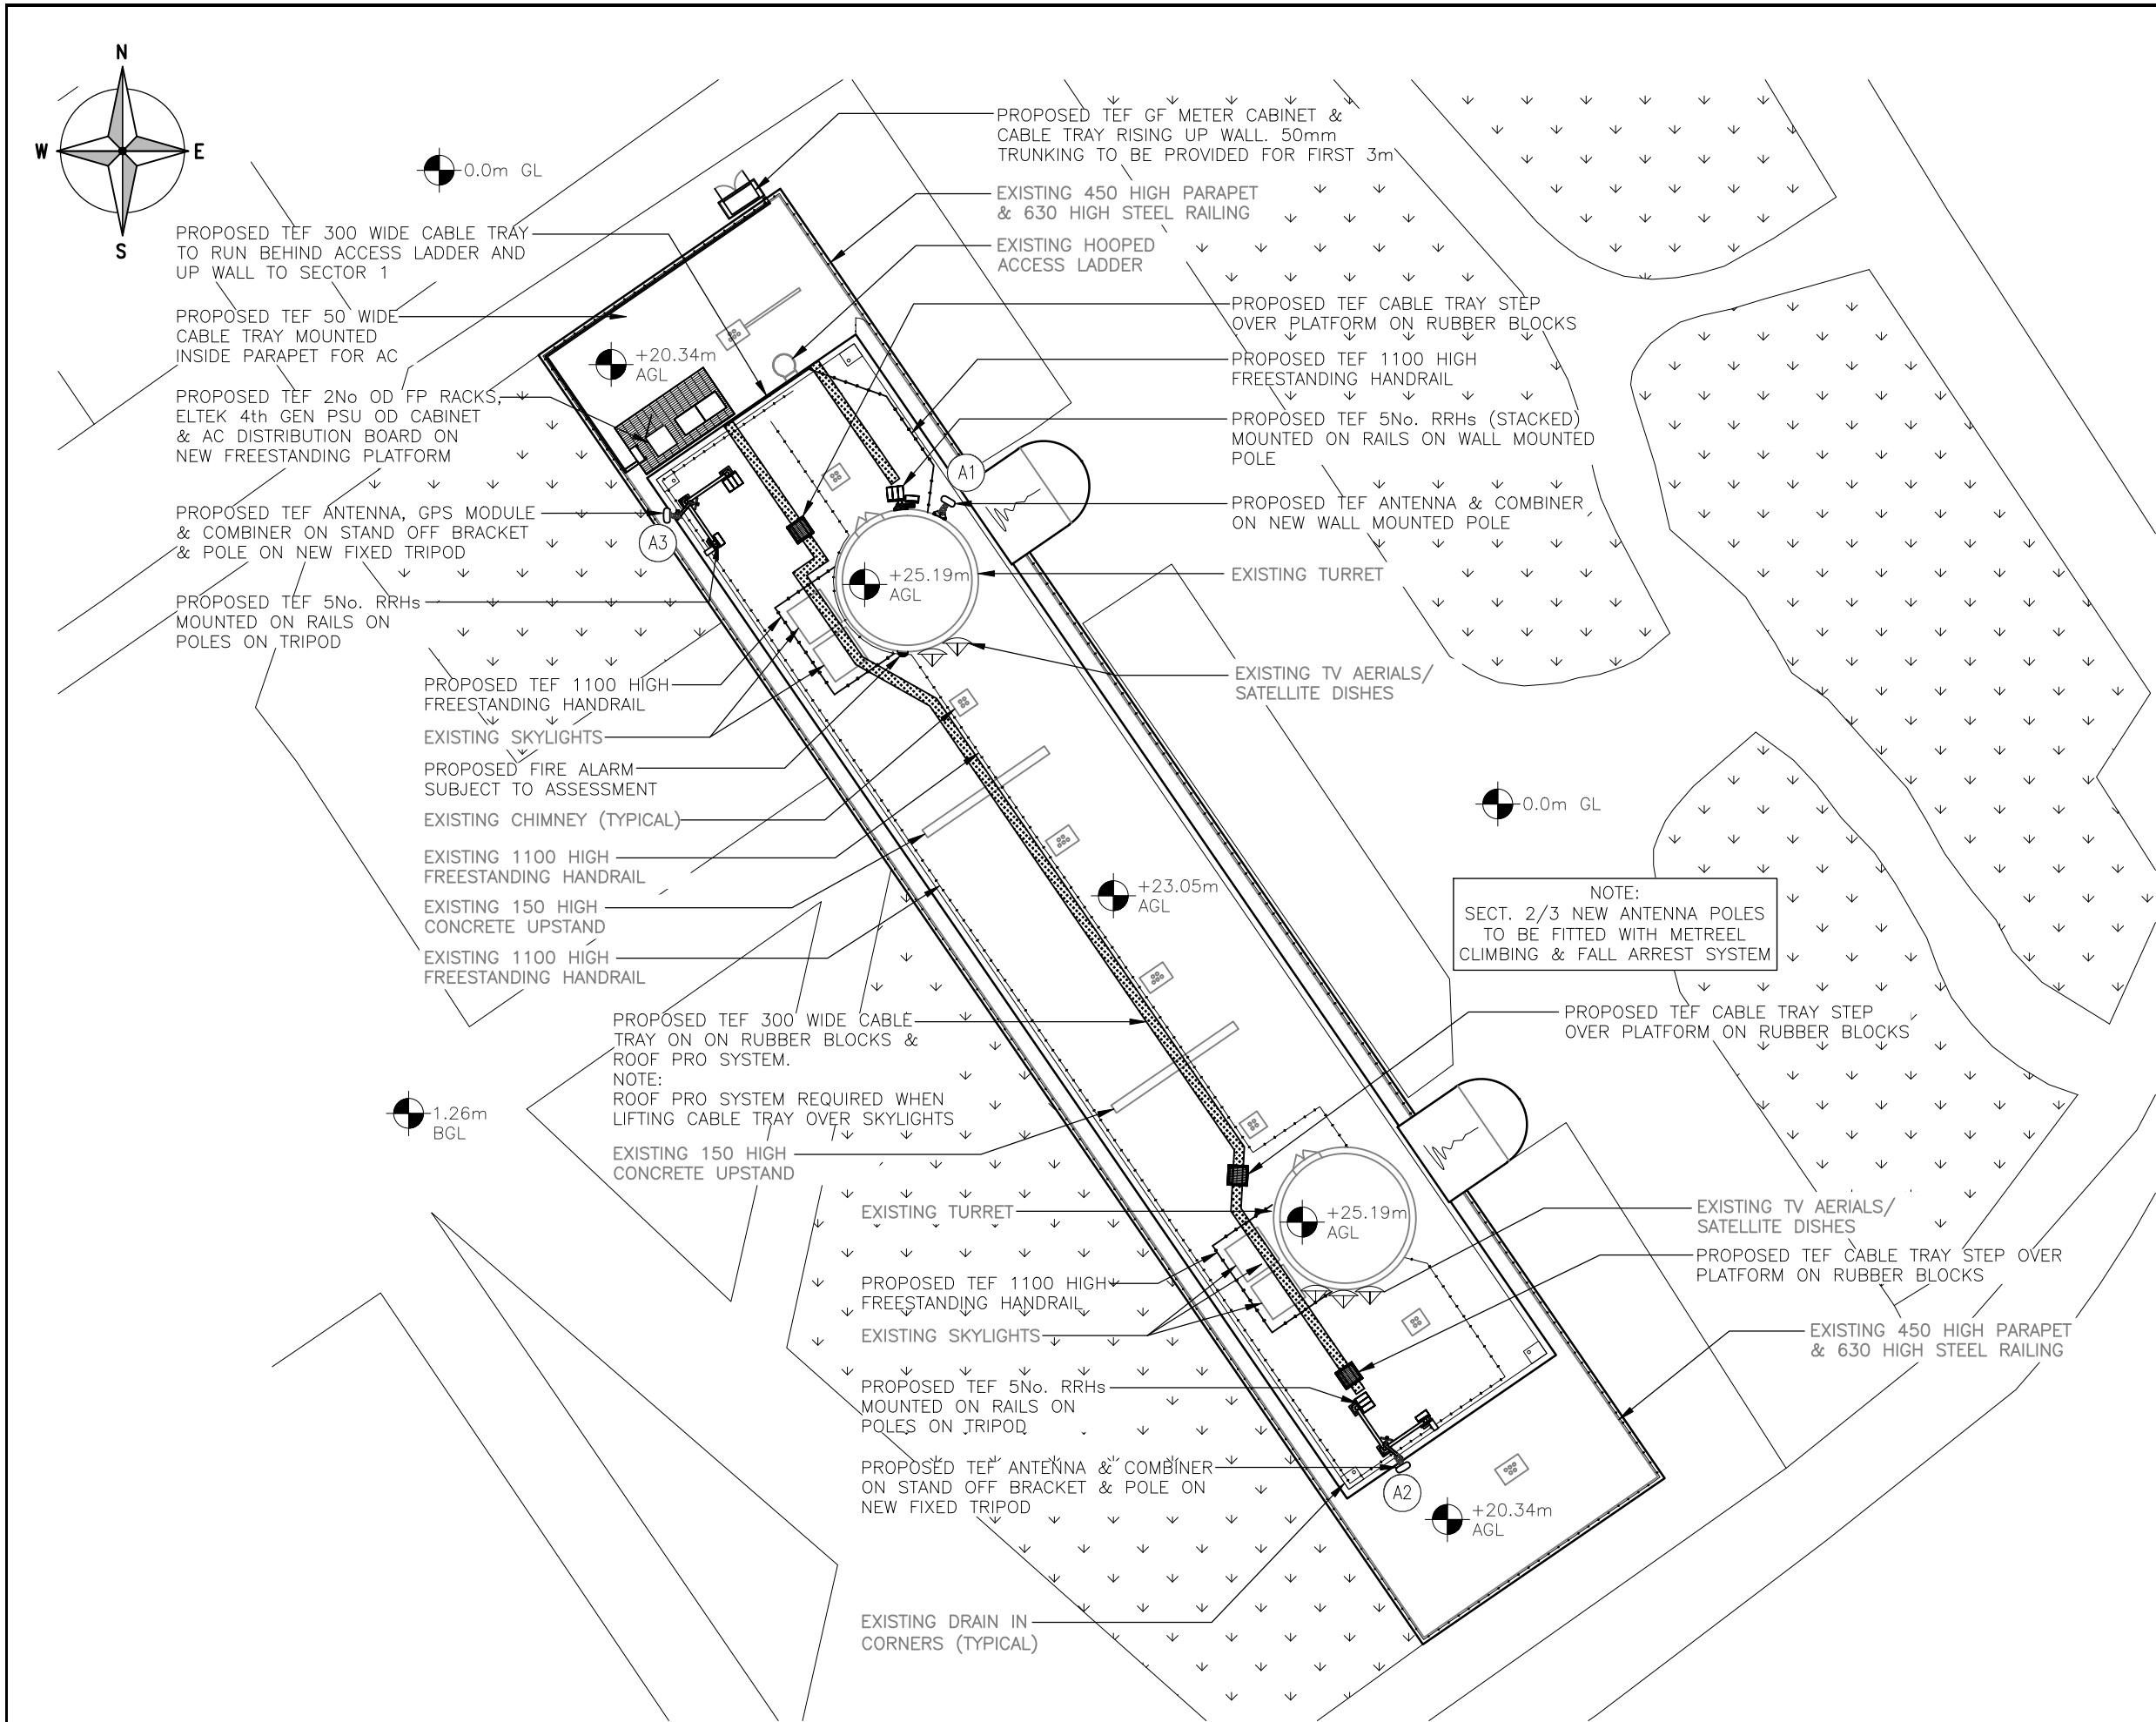

The drawings comply with TEF Standard ICNIRP guidelines.  
Designed in accordance with CTIL document: SDN0008

PROPOSED SITE PLAN  
(1:200)

|   |                         |           |                            |                   |             |          |
|---|-------------------------|-----------|----------------------------|-------------------|-------------|----------|
| ALL DIMENSIONS ARE IN mm UNLESS NOTED OTHERWISE   |                         |           |                            |                   |             |          |
| N.G.R   |                         | E: 528530 |                            | N: 185838         |             |          |
| CONCESSION REQUIRED   |                         |           |                            | NO                |             |          |
| NOTES:   |                         |           |                            |                   |             |          |
|   |                         |           |                            |                   |             |          |
|   |                         |           |                            |                   |             |          |
| A   | Issued for Construction |           |                            | LK                | RA          | 08.11.19 |
| REV   | MODIFICATION            |           |                            | BY                | CH          | DATE     |
| <div><div><div>Unit E, Madison Place, Northampton Road,<br/>Manchester, M40 5AG<br/>Tel: 0161 785 4500<br/>Fax: 0161 785 4501<br/>Web: www.clarke-telecom.com</div></div><div><div>CORNERSTONE - LONDON - 5G</div></div></div> |                         |           |                            |                   |             |          |
| Cell Name   |                         |           |                            |                   | Opt.        |          |
| HADDO HOUSE   |                         |           |                            |                   | A           |          |
| Cell ID No   |                         |           |                            |                   |             |          |
| CTIL   |                         | TEF       |                            | VF                |             |          |
| 23486120   |                         | 079366    |                            | N/A               |             |          |
| Site Address / Contact Details   |                         |           |                            |                   |             |          |
| HIGHGATE ROAD<br>HIGHGATE<br>LONDON<br>NW5 1PX   |                         |           |                            |                   |             |          |
| Drawing Title:<br>PROPOSED SITE PLAN   |                         |           |                            |                   |             |          |
| Purpose of issue:<br>CONSTRUCTION   |                         |           |                            |                   | Dwg Rev:    |          |
| Drawing Number:<br>201   |                         |           |                            |                   | A           |          |
| Surveyed By:<br>RA   |                         |           | Original Sheet Size:<br>A3 |                   | Pack Issue: |          |
| Drawn:<br>LK   | Date:<br>08.11.19       |           | Checked:<br>RA             | Date:<br>08.11.19 | A           |          |

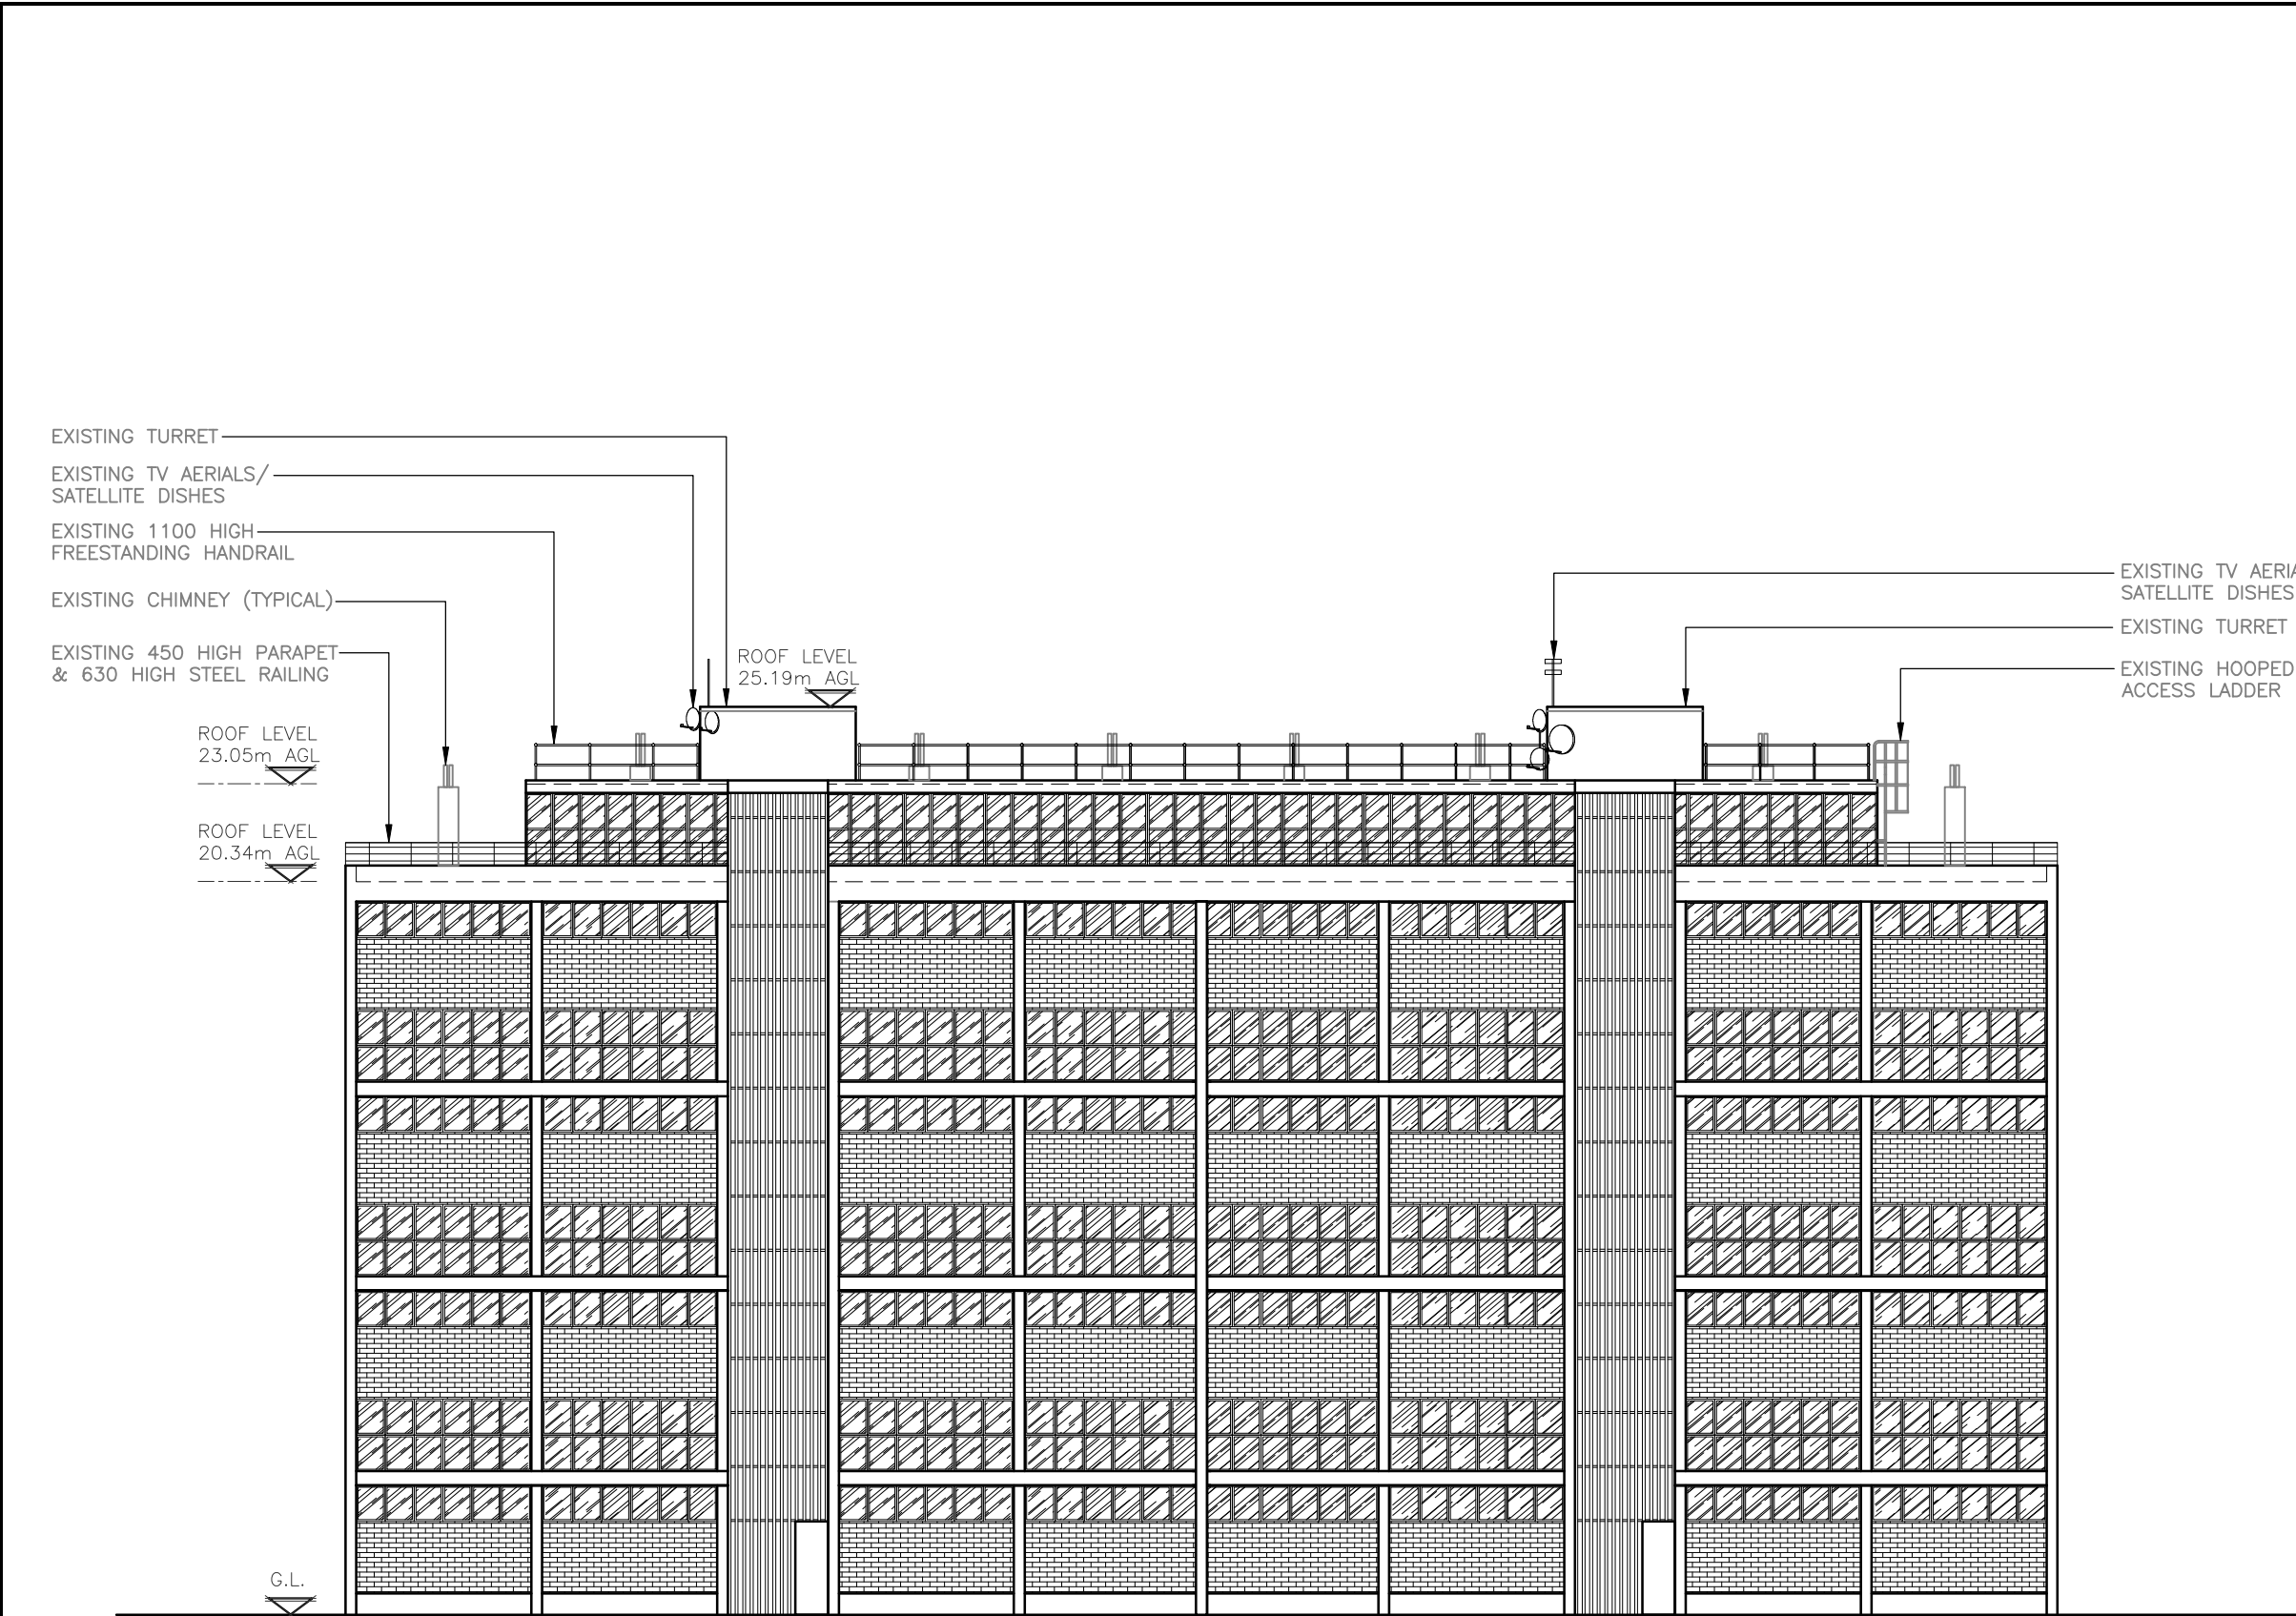

EXISTING NORTH EAST ELEVATION  
(1:200)

ALL DIMENSIONS ARE IN mm UNLESS NOTED OTHERWISE

N.G.R | E: 528530 | N: 185838

CONCESSION REQUIRED | NO

NOTES:

|  |  |  |  |  |
|--|--|--|--|--|
|  |  |  |  |  |
|  |  |  |  |  |
|  |  |  |  |  |

|     |                         |    |    |          |
|-----|-------------------------|----|----|----------|
| A   | Issued for Construction | LK | RA | 08.11.19 |
| REV | MODIFICATION            | BY | CH | DATE     |



Unit E, Madison Place, Northampton Road,  
Manchester, M40 5AG  
Tel: 0161 785 4500  
Fax: 0161 785 4501  
Web: www.clarke-telecom.com



CORNERSTONE - LONDON - 5G

|             |      |
|-------------|------|
| Cell Name   | Opt. |
| HADDO HOUSE | A    |

|            |        |     |
|------------|--------|-----|
| Cell ID No |        |     |
| CTIL       | TEF    | VF  |
| 23486120   | 079366 | N/A |

Site Address / Contact Details

HIGHGATE ROAD  
HIGHGATE  
LONDON  
NW5 1PX

Drawing Title: EXISTING SITE ELEVATION

Purpose of issue: CONSTRUCTION

Dwg Rev: A

Drawing Number: 300

Surveyed By: RA

Original Sheet Size: A3

Pack Issue: A


Drawn: LK

Date: 08.11.19

Checked: RA

Date: 08.11.19

A

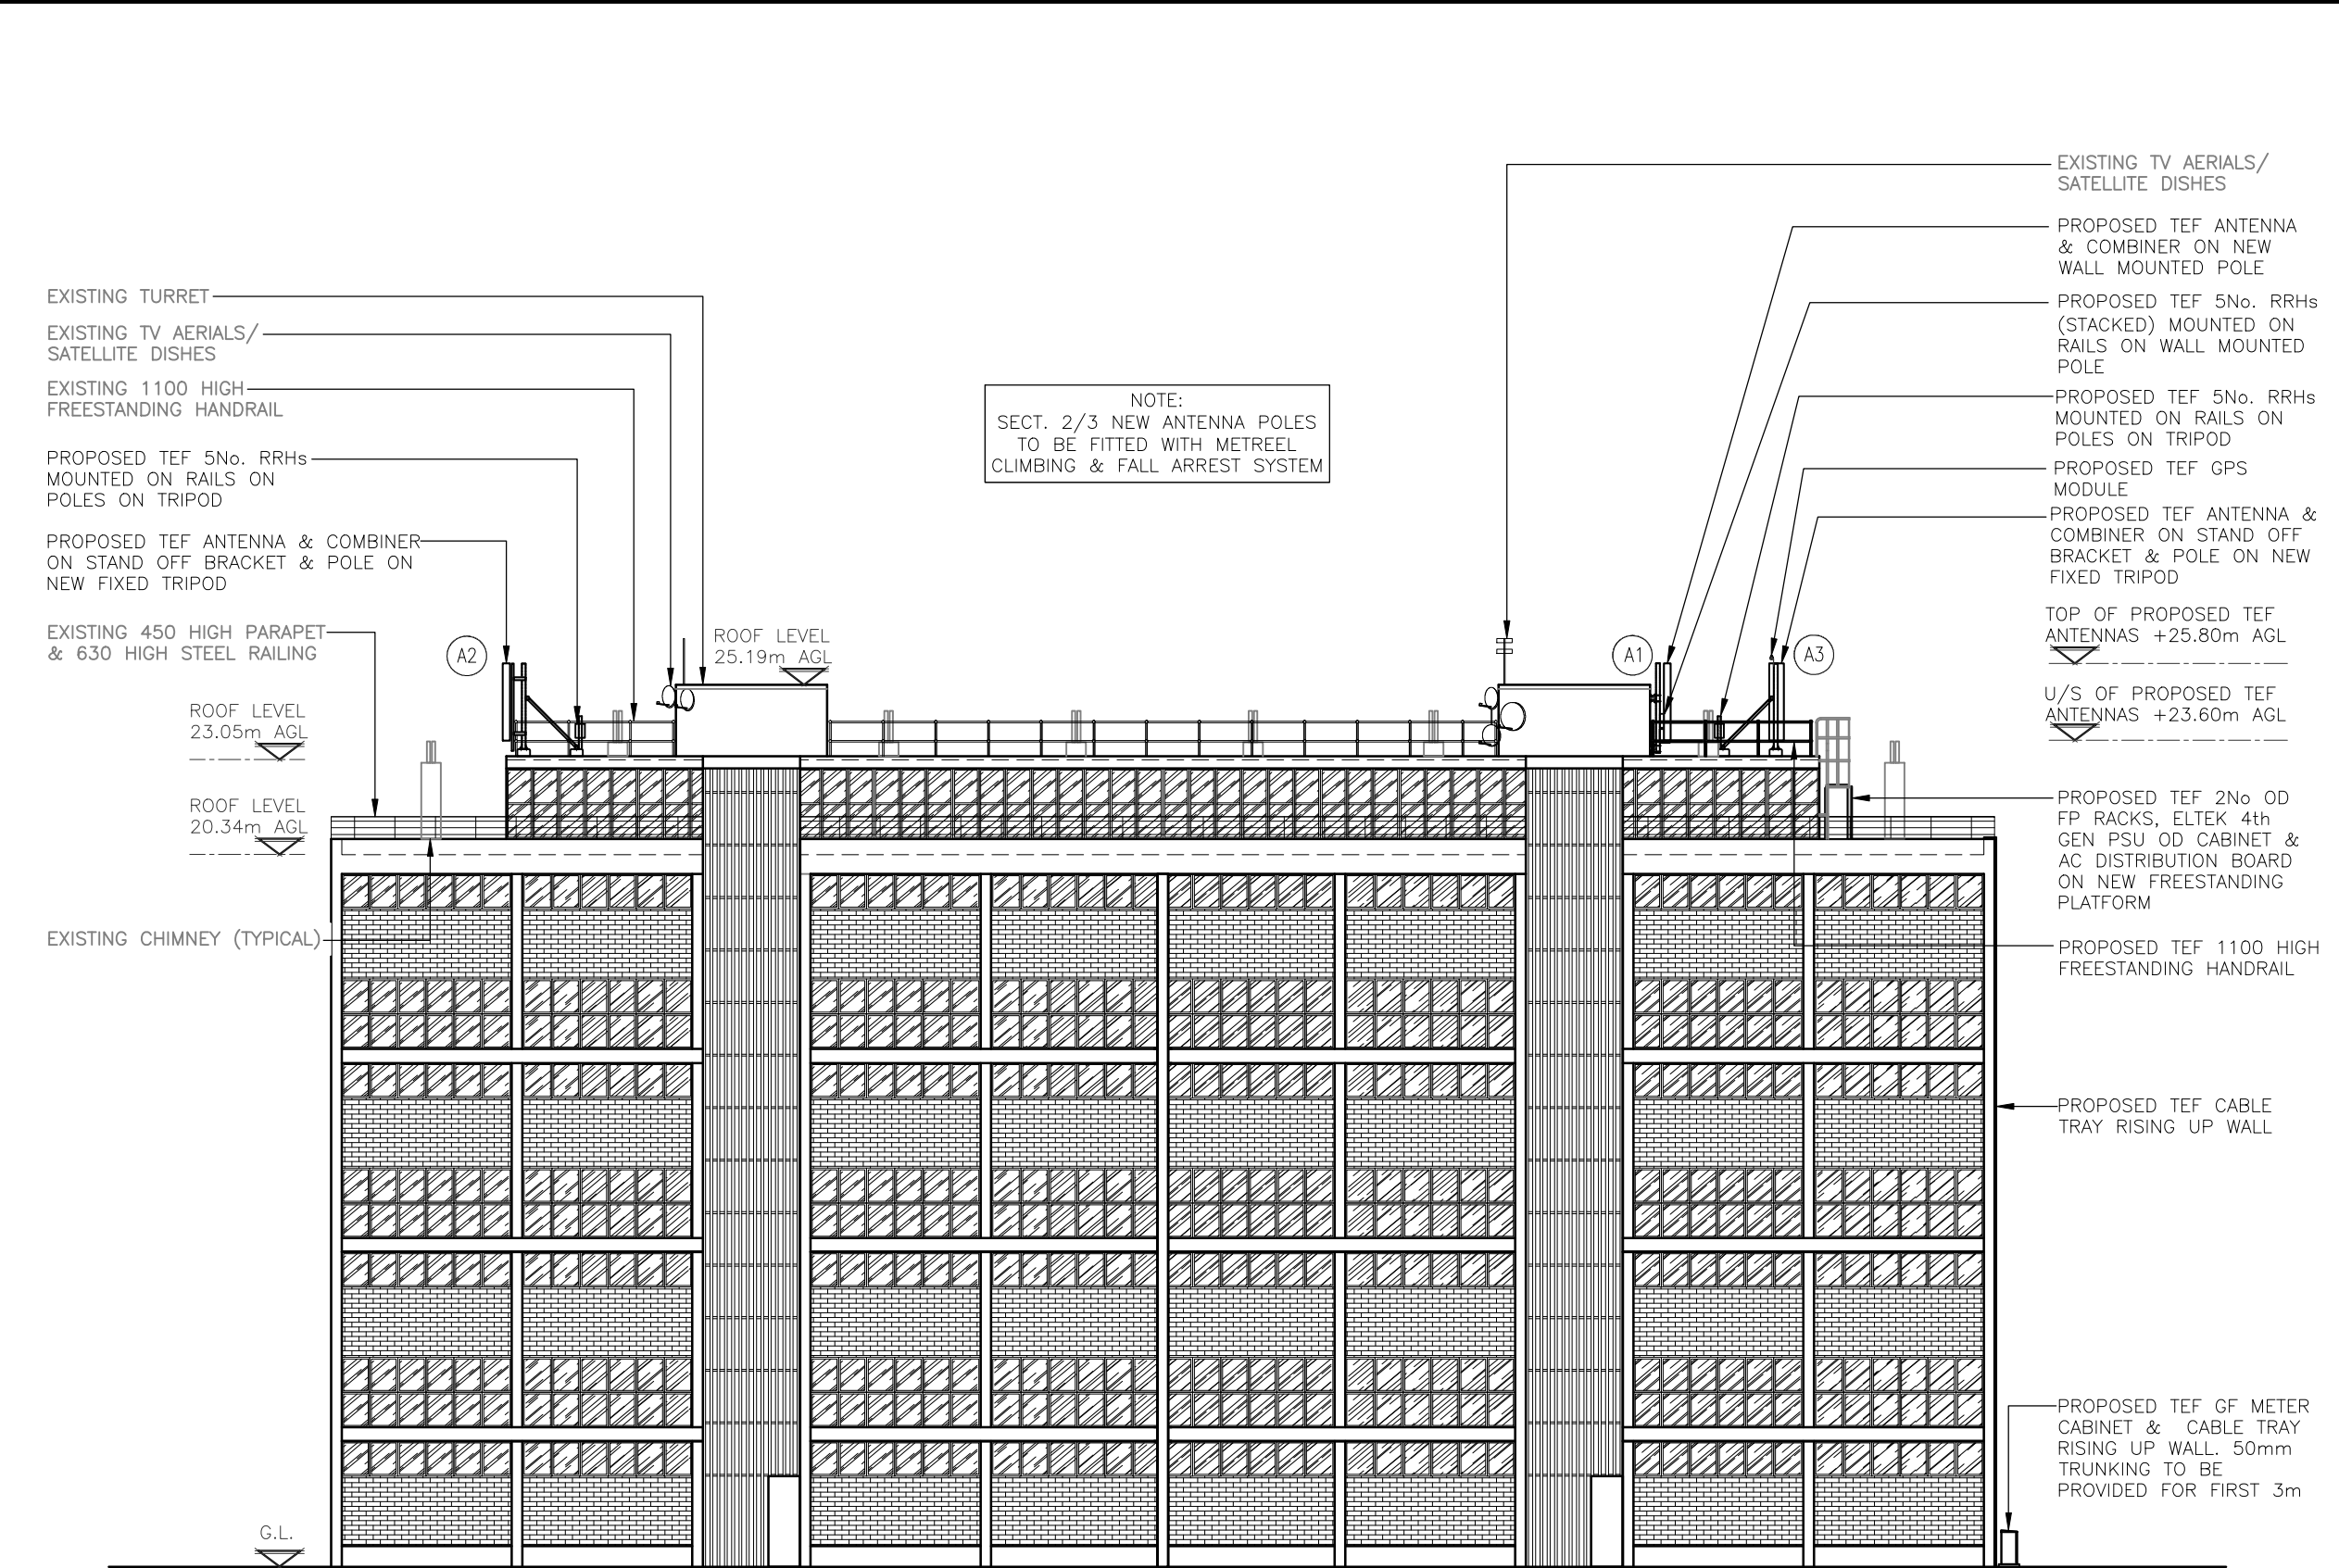

PROPOSED NORTH EAST ELEVATION  
(1:200)

ALL DIMENSIONS ARE IN mm UNLESS NOTED OTHERWISE

N.G.R | E: 528530 N: 185838

CONCESSION REQUIRED | NO

NOTES:

EXISTING TV AERIALS/  
SATELLITE DISHES

PROPOSED TEF ANTENNA  
& COMBINER ON NEW  
WALL MOUNTED POLE

PROPOSED TEF 5No. RRHs  
(STACKED) MOUNTED ON  
RAILS ON WALL MOUNTED  
POLE

PROPOSED TEF 5No. RRHs  
MOUNTED ON RAILS ON  
POLES ON TRIPOD

PROPOSED TEF GPS  
MODULE

PROPOSED TEF ANTENNA &  
COMBINER ON STAND OFF  
BRACKET & POLE ON NEW  
FIXED TRIPOD

TOP OF PROPOSED TEF  
ANTENNAS +25.80m AGL

U/S OF PROPOSED TEF  
ANTENNAS +23.60m AGL

|     |                         |    |    |          |  |
|-----|-------------------------|----|----|----------|--|
|     |                         |    |    |          |  |
|     |                         |    |    |          |  |
|     |                         |    |    |          |  |
|     |                         |    |    |          |  |
| A   | Issued for Construction | LK | RA | 08.11.19 |  |
| REV | MODIFICATION            | BY | CH | DATE     |  |



Unit E, Madison Place, Northampton Road,  
Manchester, M40 5AG  
Tel: 0161 785 4500  
Fax: 0161 785 4501  
Web: www.clarke-telecom.com



CORNERSTONE - LONDON - 5G

|             |      |
|-------------|------|
| Cell Name   | Opt. |
| HADDO HOUSE | A    |

|            |        |     |
|------------|--------|-----|
| Cell ID No |        |     |
| CTIL       | TEF    | VF  |
| 23486120   | 079366 | N/A |

|                                                |  |
|------------------------------------------------|--|
| Site Address / Contact Details                 |  |
| HIGHGATE ROAD<br>HIGHGATE<br>LONDON<br>NW5 1PX |  |

Drawing Title: PROPOSED SITE ELEVATION

Purpose of issue: CONSTRUCTION | Dwg Rev: A

Drawing Number: 301 | A

Surveyed By: RA | Original Sheet Size: A3 | Pack Issue:

Drawn: LK | Date: 08.11.19 | Checked: RA | Date: 08.11.19 | A