

Legend

- Stone replacement - see separate drawing 100-26
- Stone repair (insert & indent) to match exactly with existing to clause C41/350
- Non-hydraulic lime mortar repairs as clause C41/390 to match existing


FRONT ELEVATION
Proposed Stonework Repairs

1:100



REAR ELEVATION
Proposed Stonework Repairs

1:100

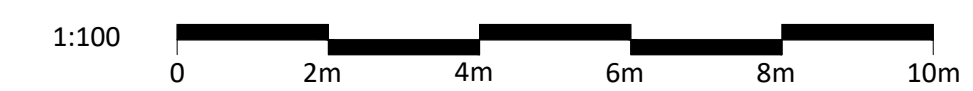

rev.	description	date	chkd.
A	Specification notes revised.	09/03/20	

client : **UCL**

project : **The Slade School of Fine Art
Gower St, London, WC1E 8BT
External Refurbishment**

drawing title : **Front and Rear Elevations
Proposed Stonework Repairs**

FulkersBaileyRussell
london | gravesend | brighton | bristol | leeds | reading | manchester

info@fulkers.co.uk // www.fulkers.co.uk // 01474 369175

drawn:SL chkd: date:Jan 2020

status: **Planning** scale: 1:100 @ A1

proj no : **19-2306**

drg no : **200-06** rev no: **A**