


Legend

- LEAD ROOF
- FLAT ASPHALT ROOF
- GLAZED LIGHTS
- PITCHED WESTMORLAND SLATE
- WATER TANK
- ROOFLIGHTS
- INSET GLAZED PANEL
- COPPER ROOF
- RL ROOFLIGHT
- GL GLAZING
- V VENT
- CS11 CHIMNEY STACK NUMBER

Roof Plan
As Existing

1:100

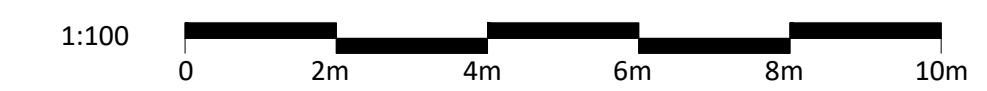

A North point added		17.03.20	
rev.	description	date	chkd.

client : UCL

project : The Slade School of Fine Art
Gower St, London, WC1E 6BT
External Refurbishment

drawing title : Roof Plan
As Existing

FulkersBaileyRussell

London | Gravesend | Brighton | Bristol | Leeds | Reading | Manchester
info@fulkers.co.uk // www.fulkers.co.uk // 01474 369175

drawn: CK chkd: date: Jan 2020

status: **Planning** scale: 1:100 @ A1

proj no : 19-2306

drg no : 100-06 rev no: A