

D1-16, D1-17, D1-21

D2-07, D2-08, D2-10, D2-11

New First Floor Doors - Traditional Door

Door: New softwood door with fielded panels. Style and detail to match existing. New paint finish; colour TBC.

Fire Doors: FD30 door with intumescent fire / smoke seal fitted to head and sides of door and self-close.

Ironmongery: Bronze colour Doorknob/handle.

Architrave: New architrave to match existing.

Note: All works to be in accordance with Conservation Specifications. Refer to GA plans for handing.

New Second Floor Doors - Traditional Door


Door: New softwood door with fielded panels. Style and detail to match existing. New paint finish; colour TBC.

Fire Doors: FD30 door with intumescent fire / smoke seal fitted to head and sides of door and self-close.

Ironmongery: Bronze colour Doorknob/handle.

Architrave: New architrave to match existing.

Note: All works to be in accordance with Conservation Specifications. Refer to GA plans for handing.

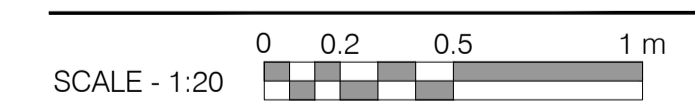

Rev:	Comments:	By:	Date:
A	Minor Material Amendments	MSIL	27-03-2020

PLANNING

Client:
-

Project Title:
24 Heath Drive, London, NW3 7SB

Drawing Title:
Door Schedule 7

Scale: 1:20@A1
Date: JAN 18
Drawn: ST
Checked: HV

kyson
Studio

28 Scrutton Street
London
UK
EC2A 4RP

T: +44(0) 20 7247 2462
E: enquiries@kyson.co.uk
W: www.kyson.co.uk

Project No.: 508-16
Drawing No.: 6006
Revision: A

Do not scale this drawing. All dimensions must be checked on site. All rights reserved. No reproduction in any material form is permitted without consent.