


New Steel Beam below and Cranked beams above to S.E. Design and Specification

Further details refer to the planning consent and listed planning consent (ref: 2019/0319/P and 2019/0374/L) for the creation of a rear extension following the removal of the non-original bay window.

Ground Floor to Second Floor Lighting	
	Wall Luminaire
	Pendant
	Single Point Source Luminaire (Downlight)
	Decorative Striplight above dados/to the wardrobe
	Linear Fluorescent Luminaire
	Small Floor Uplight
Fire Alarm	
	Fire Alarm
	Heat Detector
<p>Note: Indicative lighting design layout. MEP Engineer's to confirm lighting levels and quantities of fittings. Refer to MEP layouts for full electrical layouts</p>	
<p>General Notes:</p> <ul style="list-style-type: none"> <li>D1, D2, D3, D4, D5 and D9 electrical symbol indicates recessed spotlights.</li> <li>D7 electrical symbol indicates surface mounted spotlights.</li> </ul>	

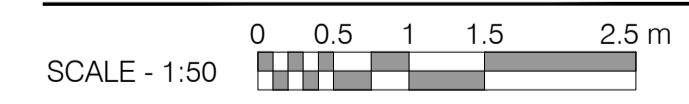

Rev:	Comments:	By:	Date:
E	Minor Material Amendments	RM	30-03-2019
F	Minor Material Amendments	MSIL	27-03-2020

**PLANNING**

Client:  
 Project Title:  
 24 Heath Drive, London, NW3 7SB

Drawing Title:  
 Reflected Ceiling Plan  
 Second Floor

kyson  
 Studio  
 28 Scrutton Street  
 London  
 UK  
 EC2A 4RP

T: +44(0) 20 7247 2462  
 E: enquiries@kyson.co.uk  
 W: www.kyson.co.uk

Do not scale this drawing. All dimensions must be checked on site. All rights reserved. No reproduction in any material form is permitted without consent.

Scale: 1:50@A1  
 Date: March 20  
 Drawn: ST  
 Checked: HV

Project No.: 508-16  
 Drawing No.: 2102  
 Revision: F